



Scale 1:500 @ A2

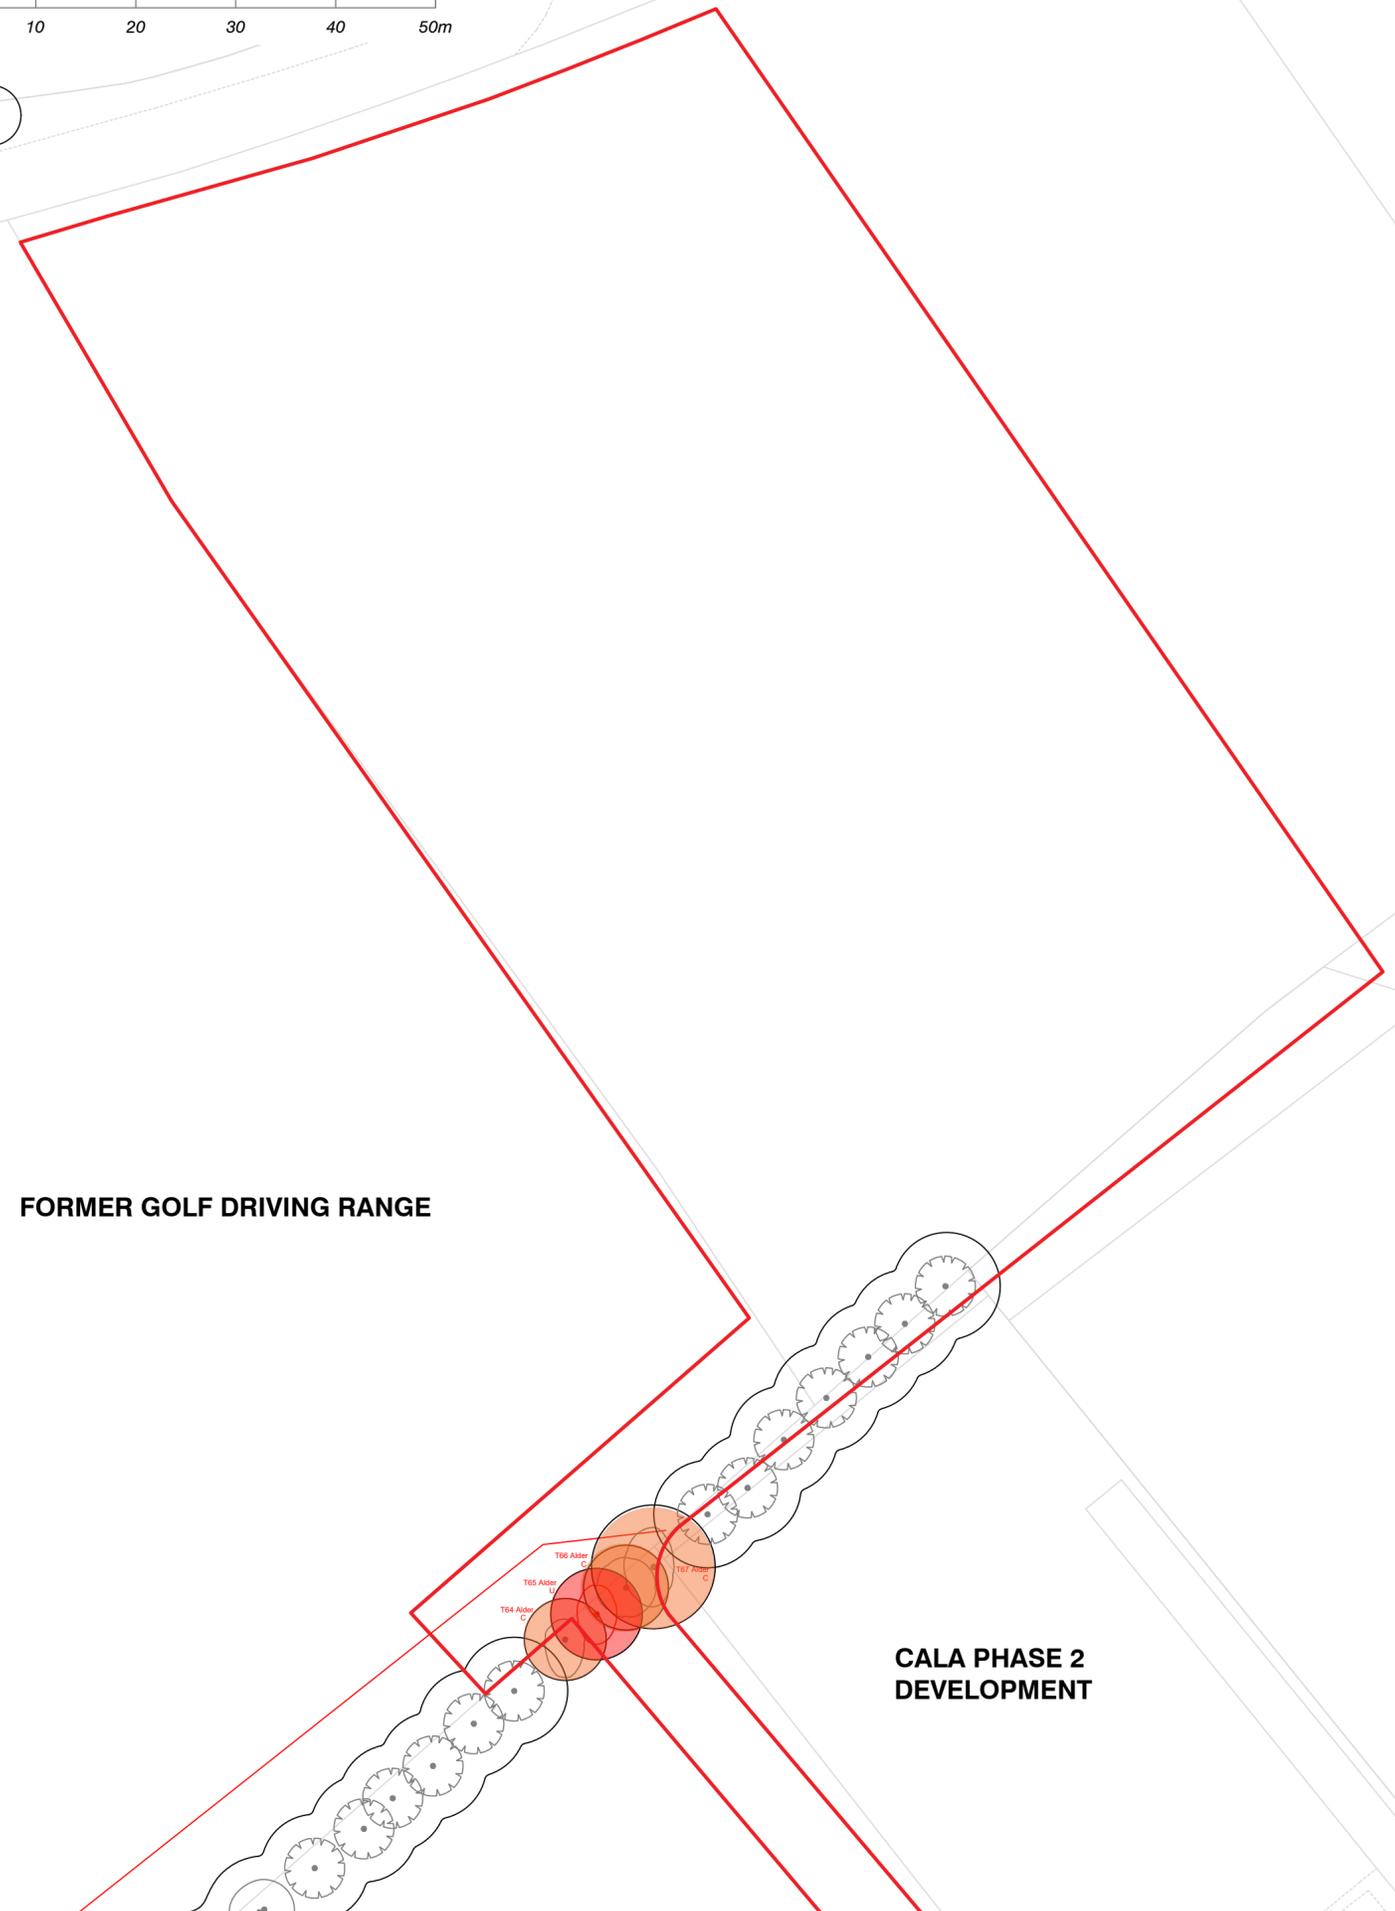

FORMER GOLF DRIVING RANGE

CALA PHASE 2 DEVELOPMENT

TREE REMOVAL PLAN
1:500@A2

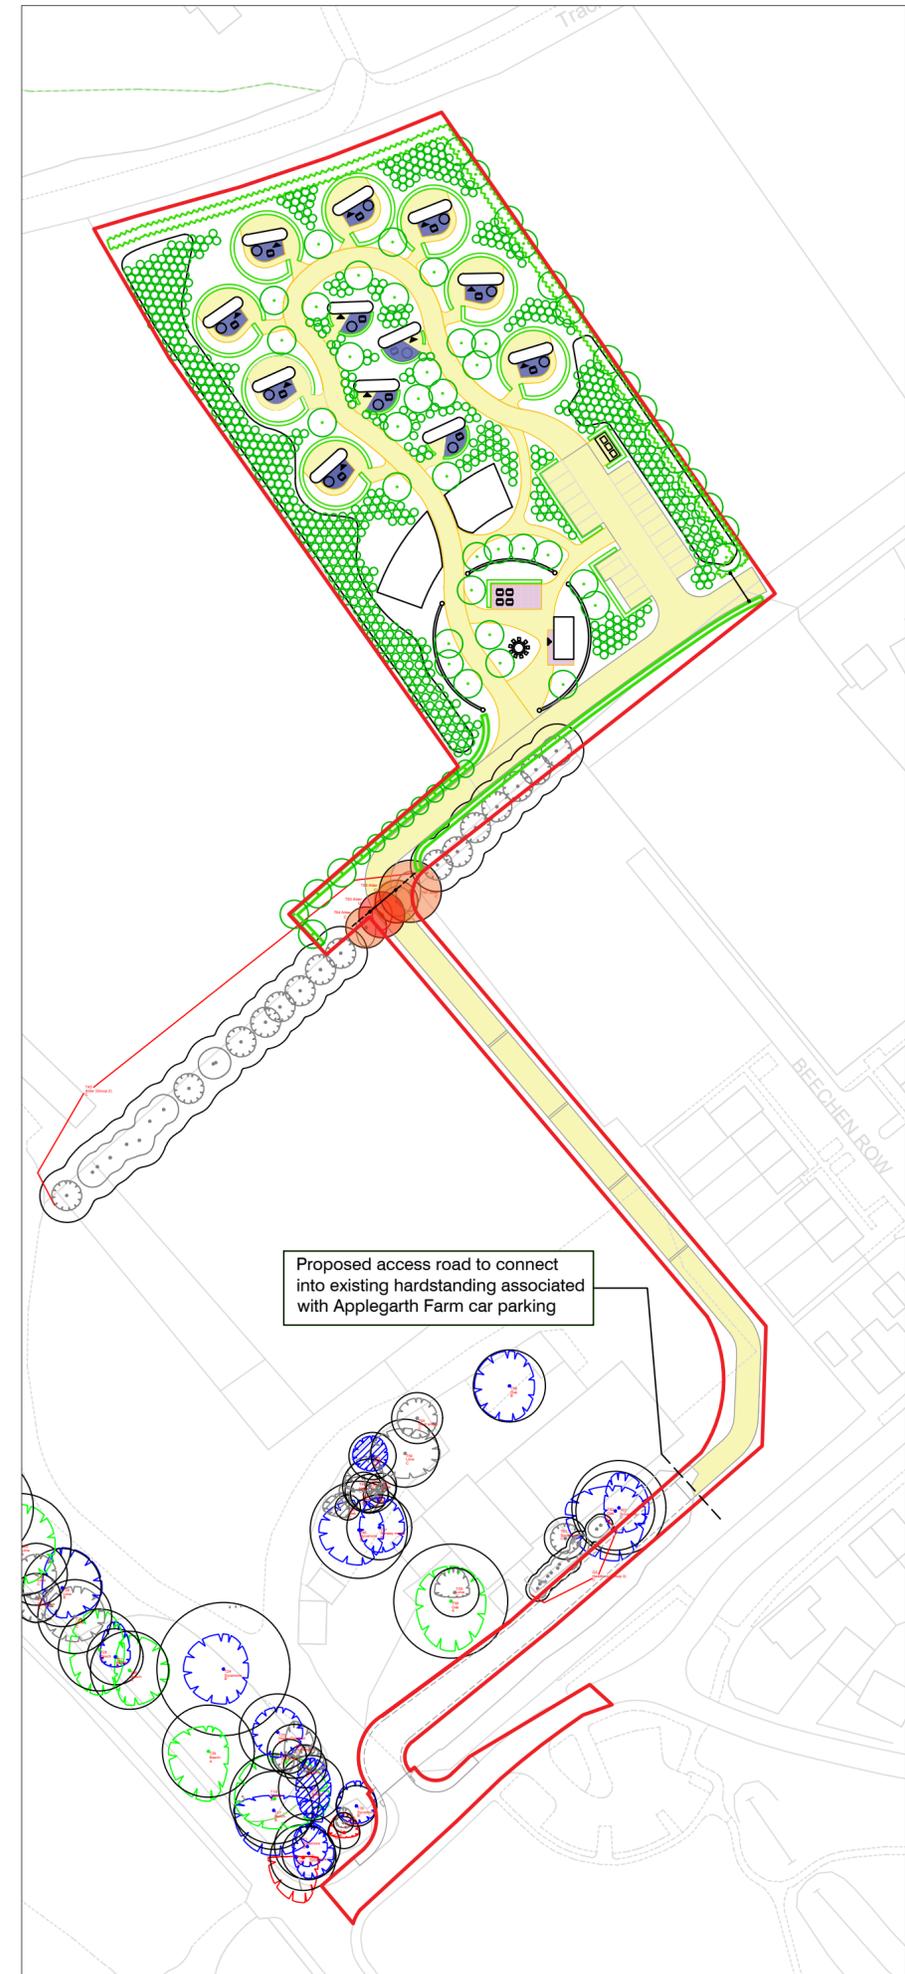

Proposed access road to connect into existing hardstanding associated with Applegarth Farm car parking

KEY PLAN
NTS

NOTES
All dimensions to be verified on site. Do not scale this drawing. All discrepancies to be clarified with project Landscape Architect.
This drawing is the property of Urban Wilderness Ltd and is issued on the condition it is not reproduced, retained or disclosed to any unauthorised person, either wholly or in part without written consent of Urban Wilderness Ltd.
1. DRAWINGS FOR PLANNING PURPOSE ONLY.
2. Drawings based on digital information survey provided by Lewis Brown.
3. Drawings subject to input from Project Engineer.
4. For Hardworks see Drawing 333-UW-P-003.
5. For Planting Plan see Drawing 333-UW-P-005.

- KEY**
- Site Boundary
 - Category C* Tree (For Removal)
 - T1 Alder
 - T3 Alder
 - T4 Alder
 - Category U* Tree (For Removal)
 - T2 Alder
- * Classification of category as per Martin Dobson Tree Survey 2021

D	Scale bar added	23 Mar 21
C	Project name coordination	22 Feb 21
B	Key Plan Added	9 Feb 21
A	Minor amendment to redline boundary	4 Feb 21
	First Issue	



7 Saw Mill Yard, Water Lane, Holbeck, Leeds
LS11 5WH
www.urbanwilderness.co.uk
design@urbanwilderness.co.uk
0113 472 0030
registered in Scotland SC371979

client
Applegarth Farm
project
Applegarth Eco-Pod Site

drawing title
Tree Removal Plan

drawing status PLANNING		
drawn by	checked by	date
SDJ	TBR	22 Jan 21
scale		paper size
1:500		A2
job/dwg no.	rev.	
333-UW-P-006	D	