
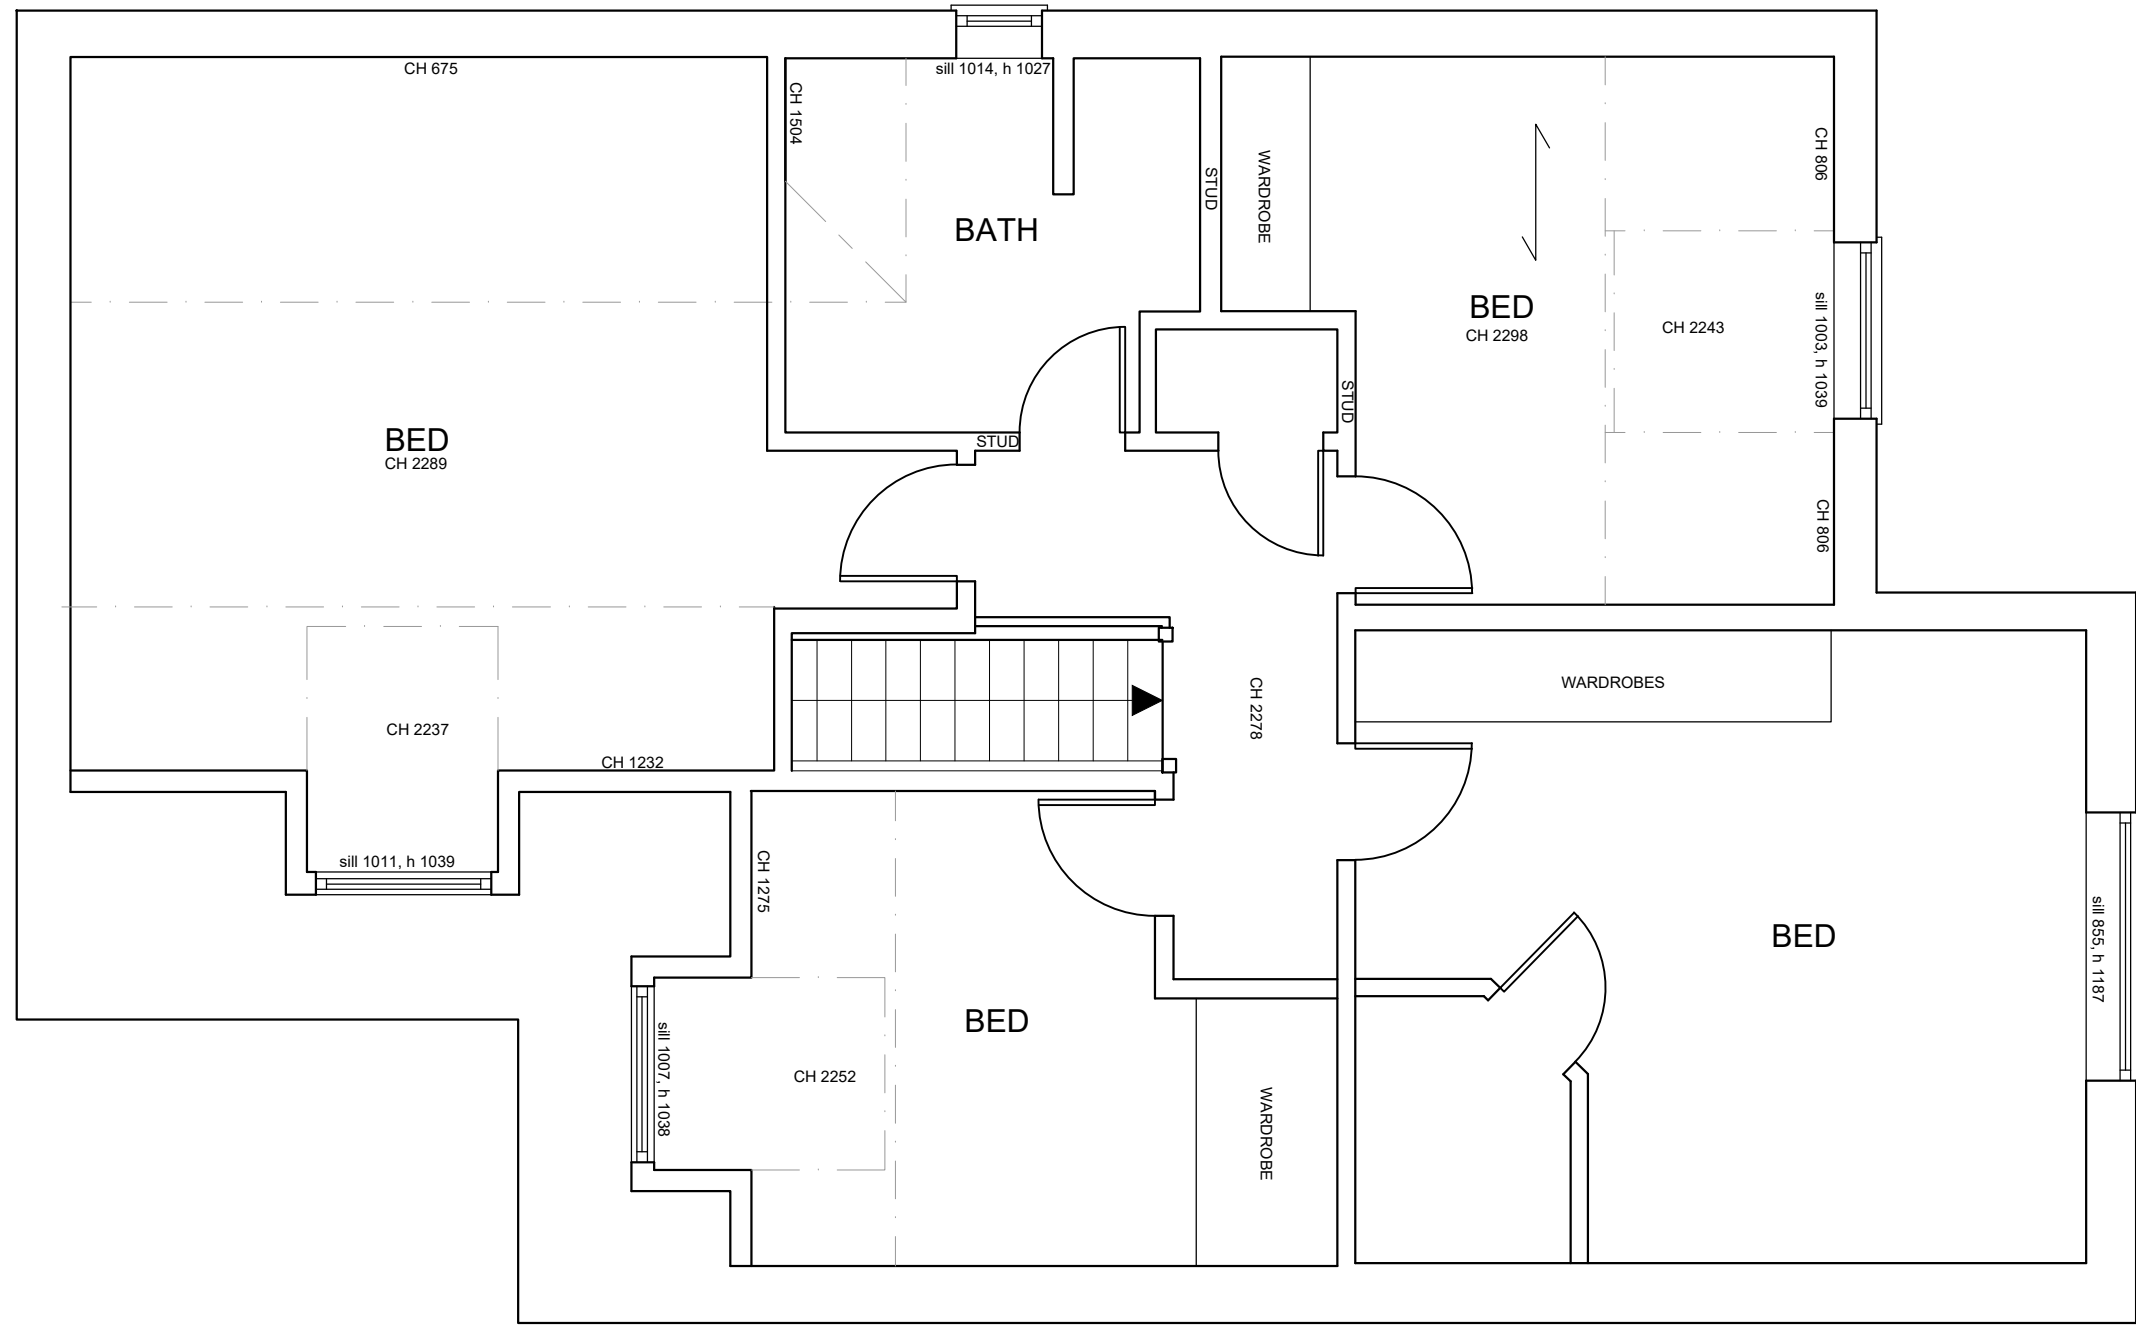


# GROUND FLOOR EXISTING

REV.	DATE	DESCRIPTION
-	-	-
CLIENT: M. Hughes 56a Furze Hill Road, Headley Down, Hants, GU35 8HA.		
Architectural Services t : 01428 879450 / 01243 767440 w: architectural.uk.com		
DRAWING: Ground floor existing		
1:100 0 1 2 3 4 5 1:50 0 0.5 1.0 1.5 2.0 2.5		
DRG NO. 08/113-001	DATE: 19/12/18	SCALE: A3: 1:50



NOTES  
 1) All new and existing building work dimensions are critical to the construction process. 2) Cill and window heights indicated are taken internally and should be checked on site 3) This drawing is subject to copyright of Architectural Services. Reproduction only with written authority. 4) Drawing dimensions and scales to be checked prior to commencement of work. 5) All structural work where mentioned on this drawing is subject to a qualified structural and civil engineer calculations before building work commences. 6) These plans may be subject to Planning and/or Building Regulation approval, or any other statute in law before the commencement of building works. 7) All materials to match existing unless otherwise stated.

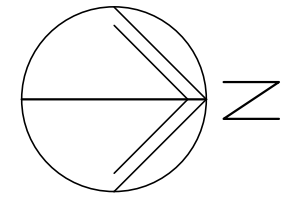

# FIRST FLOOR EXISTING

REV.	DATE	DESCRIPTION
-	-	-
CLIENT: M. Hughes 56a Furze Hill Road, Headley Down, Hants, GU35 8HA.		
Architectural Services t: 01428 879450 / 01243 767440 w: architectural.uk.com		
DRAWING: First floor existing		
DRG NO. 08/113-002	DATE: 19/12/18	SCALE: A3: 1:50

NOTES  
 1) All new and existing building work dimensions are critical to the construction process. 2) Cill and window heights indicated are taken internally and should be checked on site 3) This drawing is subject to copyright of Architectural Services. Reproduction only with written authority. 4) Drawing dimensions and scales to be checked prior to commencement of work. 5) All structural work where mentioned on this drawing is subject to a qualified structural and civil engineer calculations before building work commences. 6) These plans may be subject to Planning and/or Building Regulation approval, or any other statute in law before the commencement of building works. 7) All materials to match existing unless otherwise stated.

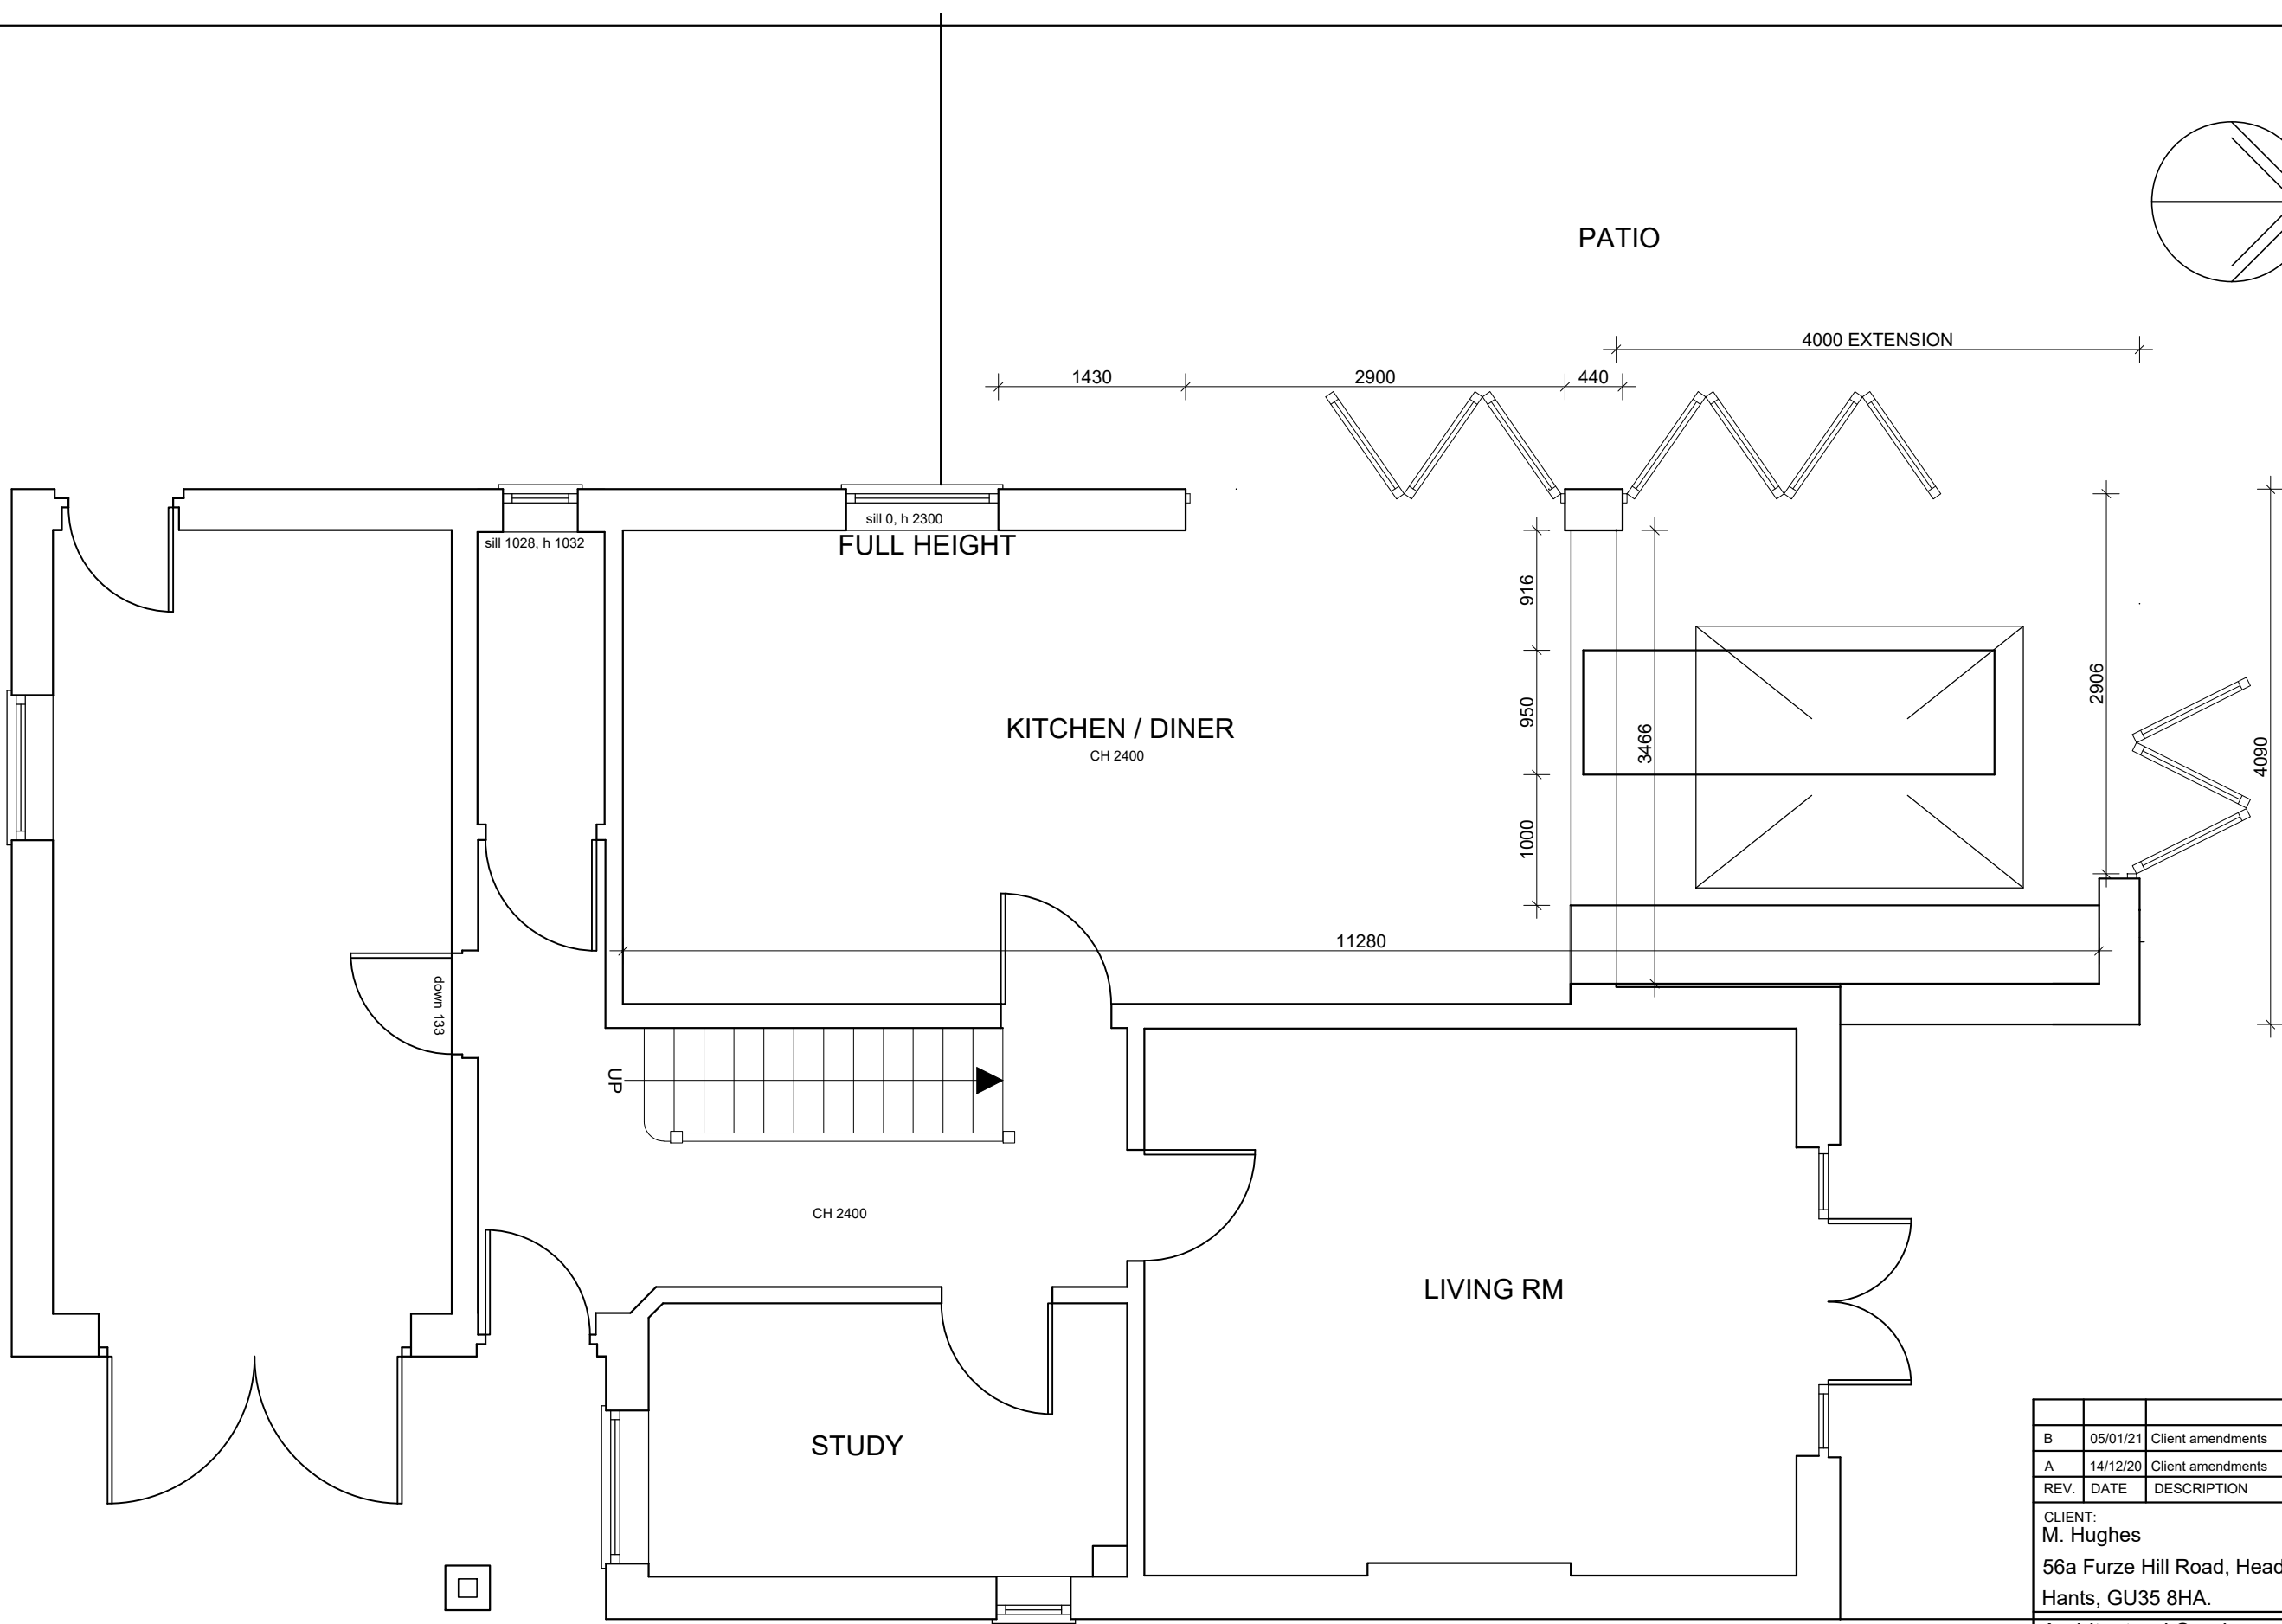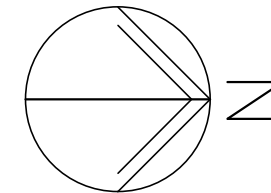


# GROUND FLOOR PROPOSED

REV.	DATE	DESCRIPTION
B	05/01/21	Client amendments
A	14/12/20	Client amendments

CLIENT:  
**M. Hughes**  
 56a Furze Hill Road, Headley Down,  
 Hants, GU35 8HA.



Architectural Services  
 t : 01428 879450 / 01243 767440 w : architectural.uk.com

DRAWING:  
 Ground floor proposed

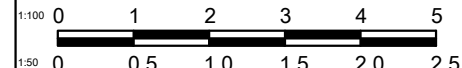

DRG NO.	DATE:	SCALE:
08/113-003	19/12/18	A3: 1:50

NOTES  
 1) All new and existing building work dimensions are critical to the construction process. 2) Cill and window heights indicated are taken internally and should be checked on site 3) This drawing is subject to copyright of Architectural Services. Reproduction only with written authority. 4) Drawing dimensions and scales to be checked prior to commencement of work. 5) All structural work where mentioned on this drawing is subject to a qualified structural and civil engineer calculations before building work commences. 6) These plans may be subject to Planning and/or Building Regulation approval, or any other statute in law before the commencement of building works. 7) All materials to match existing unless otherwise stated.

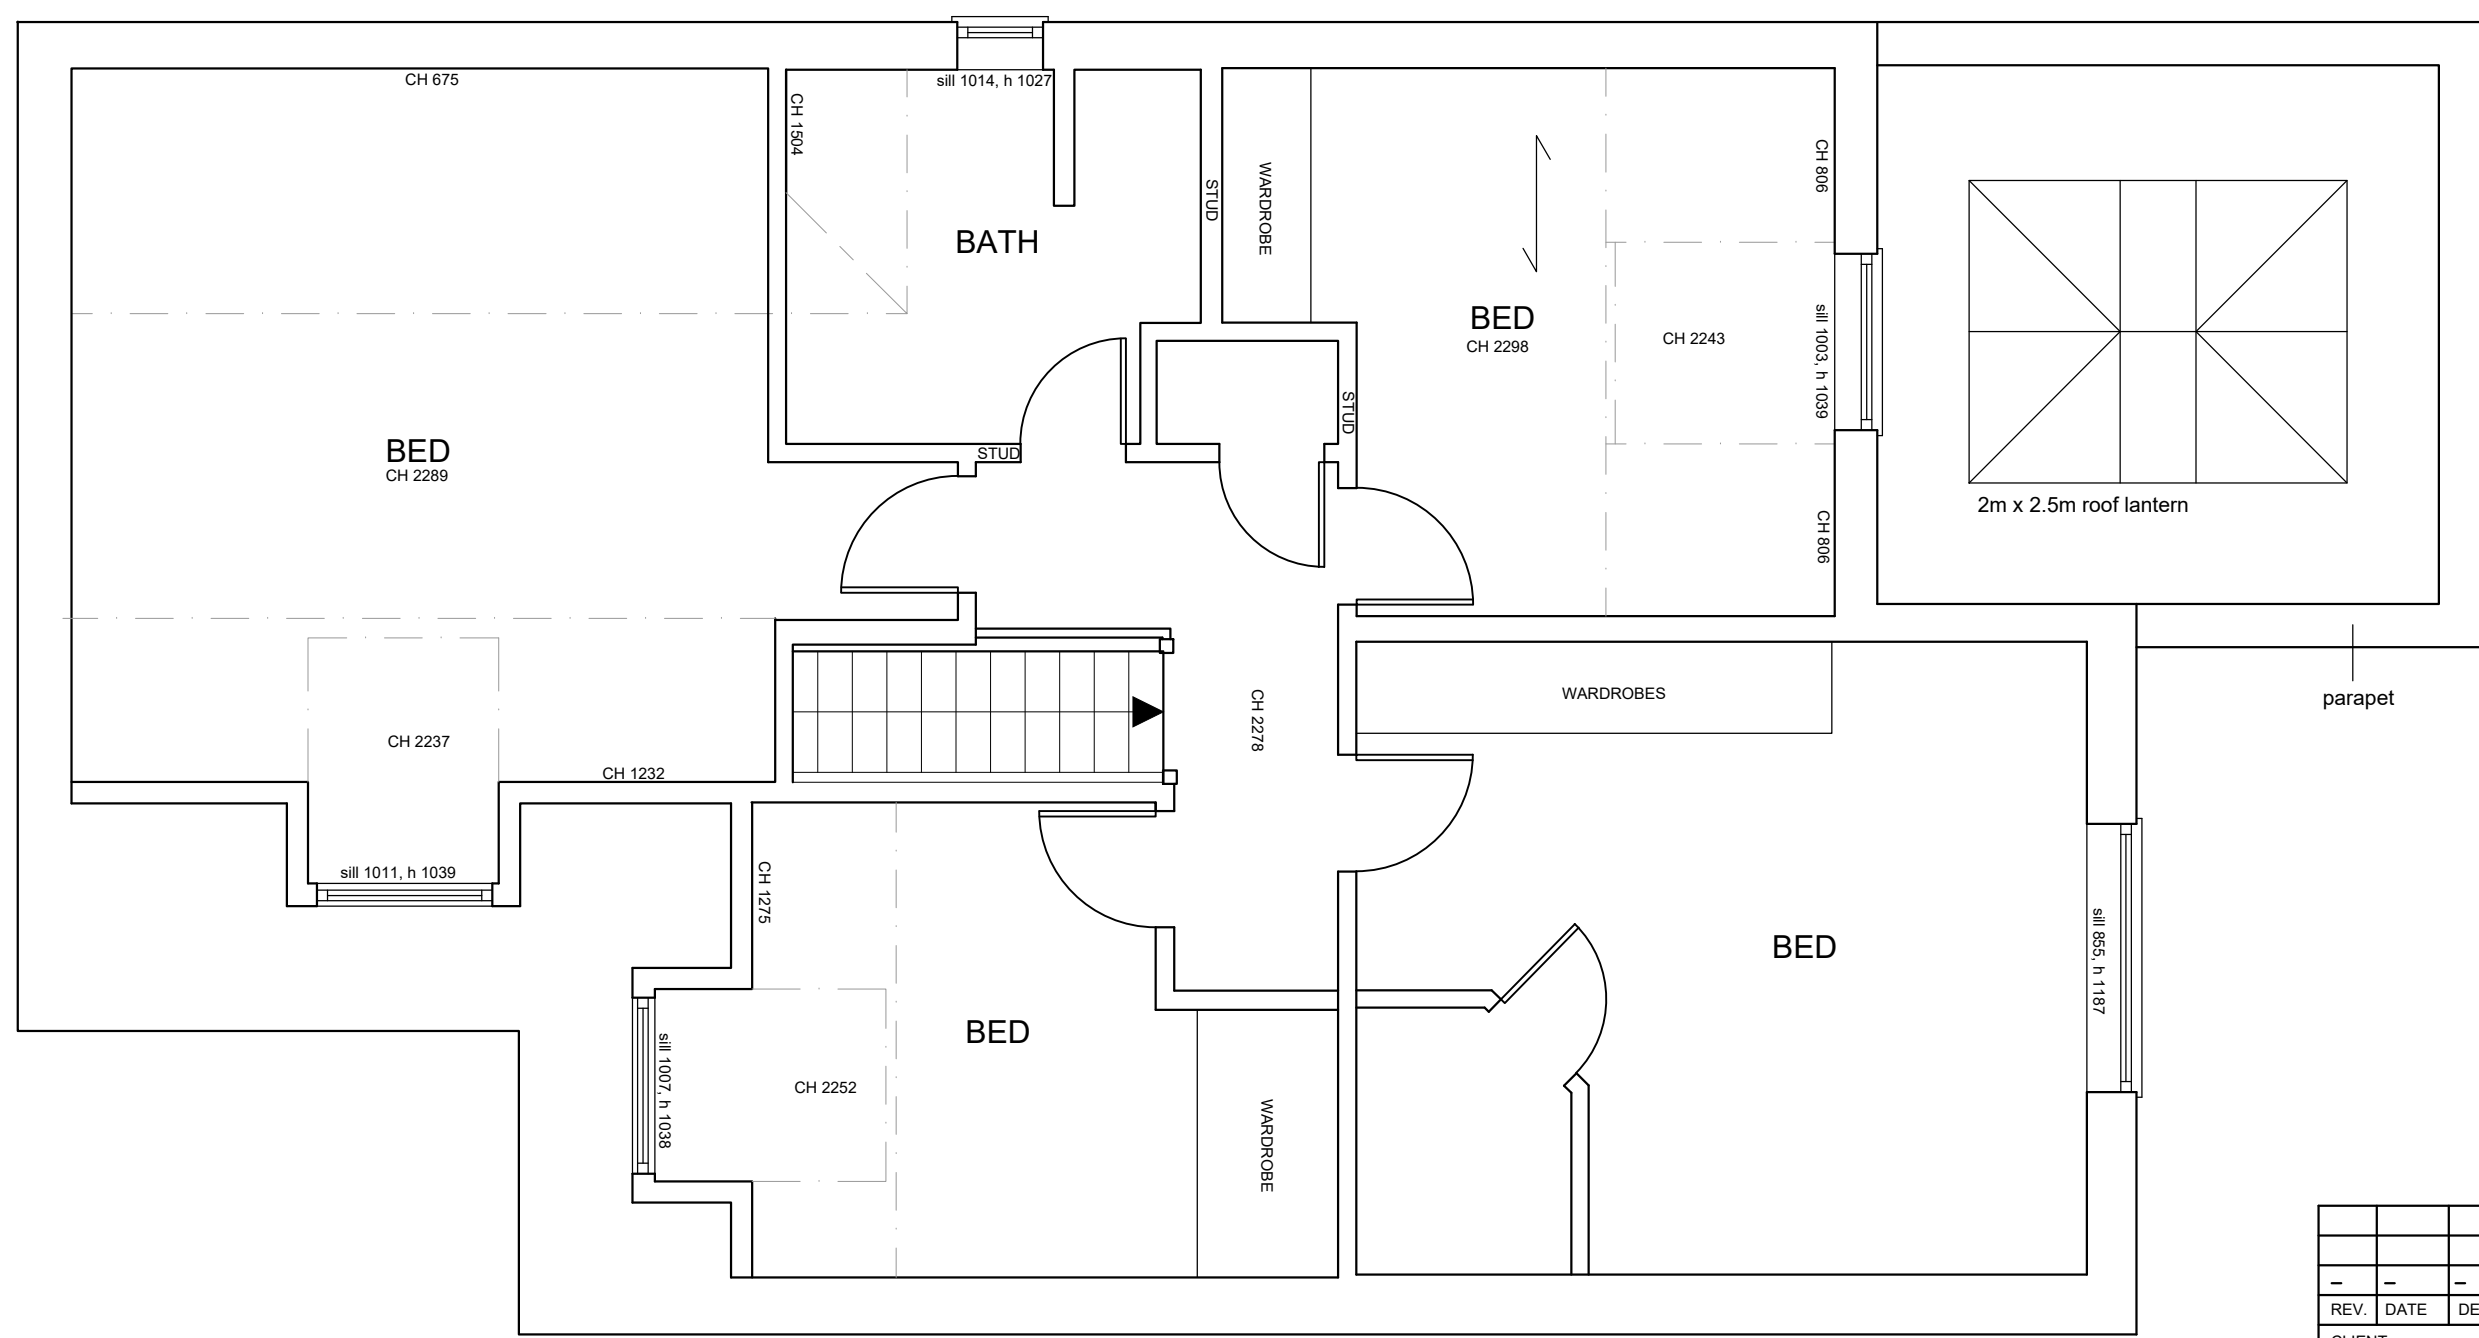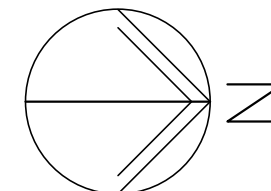

# FIRST FLOOR PROPOSED

REV.	DATE	DESCRIPTION
-	-	-
CLIENT: M. Hughes 56a Furze Hill Road, Headley Down, Hants, GU35 8HA.		
Architectural Services t : 01428 879450 / 01243 767440 w: architectural.uk.com		
DRAWING: Ground floor proposed		
1:100 0 1 2 3 4 5 1:50 0 0.5 1.0 1.5 2.0 2.5		
DRG NO. 08/113-004	DATE: 19/12/18	SCALE: A3: 1:50

NOTES  
 1) All new and existing building work dimensions are critical to the construction process. 2) Cill and window heights indicated are taken internally and should be checked on site 3) This drawing is subject to copyright of Architectural Services. Reproduction only with written authority. 4) Drawing dimensions and scales to be checked prior to commencement of work. 5) All structural work where mentioned on this drawing is subject to a qualified structural and civil engineer calculations before building work commences. 6) These plans may be subject to Planning and/or Building Regulation approval, or any other statute in law before the commencement of building works. 7) All materials to match existing unless otherwise stated.



REAR (NORTH)




LEFT (WEST)




RIGHT (EAST)

REV.	DATE	DESCRIPTION
-	-	-
CLIENT: M. Hughes 56a Furze Hill Road, Headley Down, Hants, GU35 8HA.		
Architectural Services t : 01428 879450 / 01243 767440 w: architectural.uk.com		
DRAWING: Existing Elevations		
1:100 0 1 2 3 4 5 1:50 0 0.5 1.0 1.5 2.0 2.5		
DRG NO. 08/113-005	DATE: 19/12/18	SCALE: A3: 1:100


NOTES  
 1) All new and existing building work dimensions are critical to the construction process. 2) Cill and window heights indicated are taken internally and should be checked on site 3) This drawing is subject to copyright of Architectural Services. Reproduction only with written authority. 4) Drawing dimensions and scales to be checked prior to commencement of work. 5) All structural work where mentioned on this drawing is subject to a qualified structural and civil engineer calculations before building work commences. 6) These plans may be subject to Planning and/or Building Regulation approval, or any other statute in law before the commencement of building works. 7) All materials to match existing unless otherwise stated.

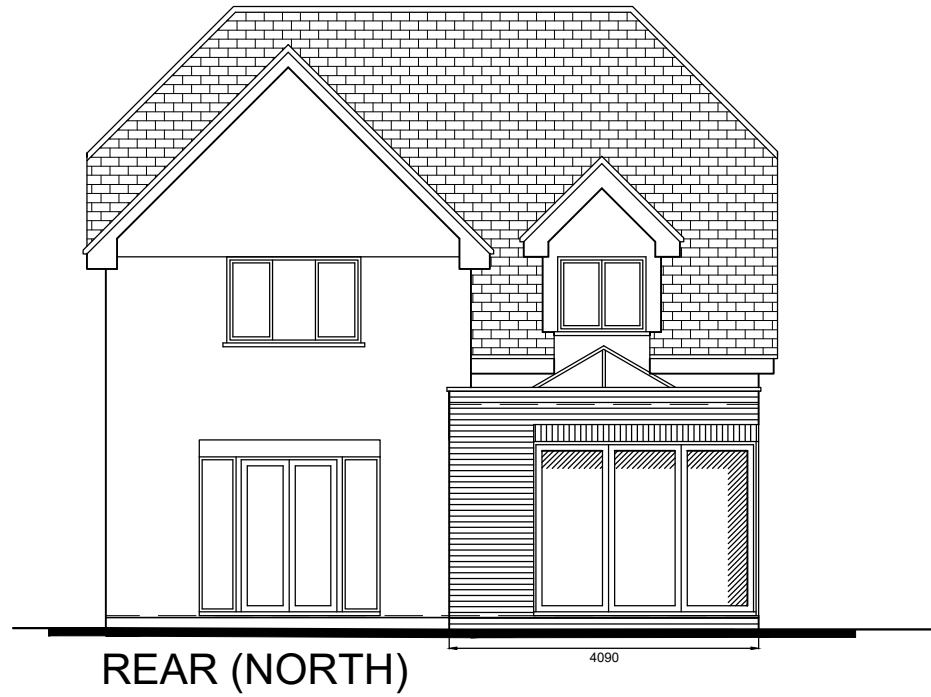

REAR (NORTH)

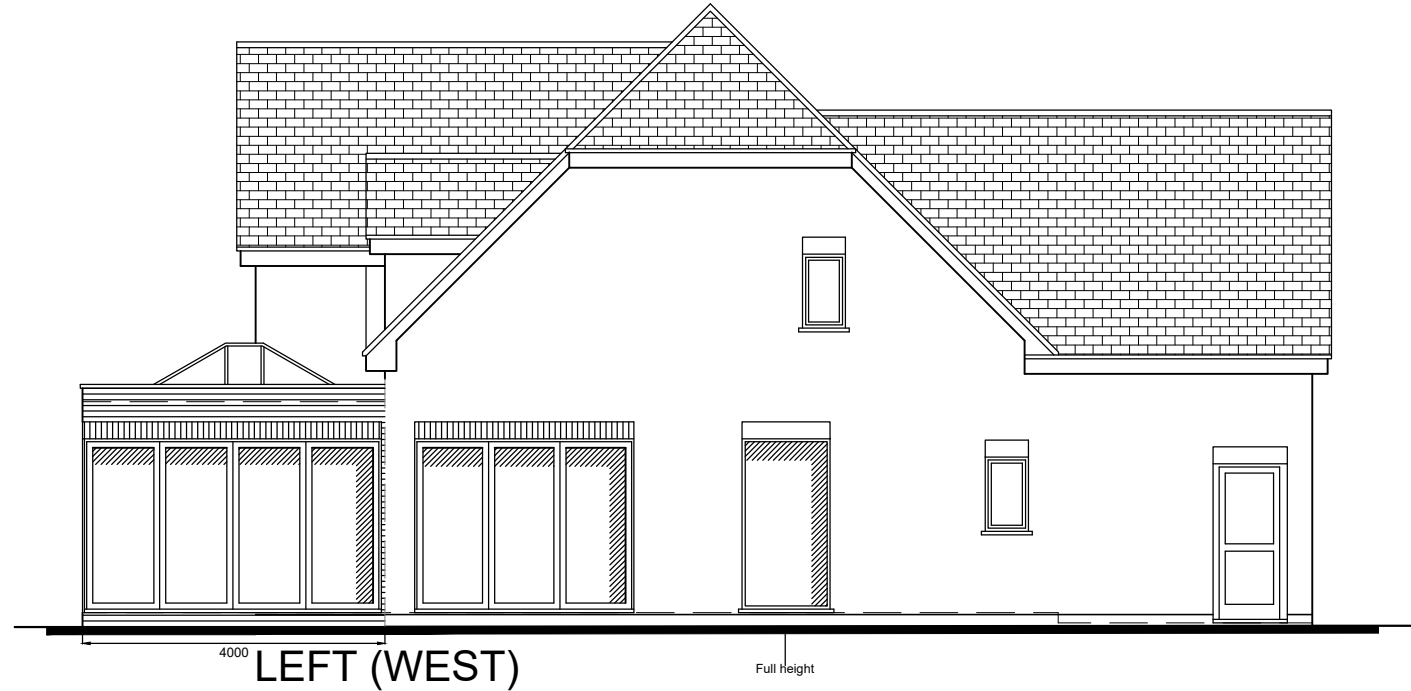

LEFT (WEST)

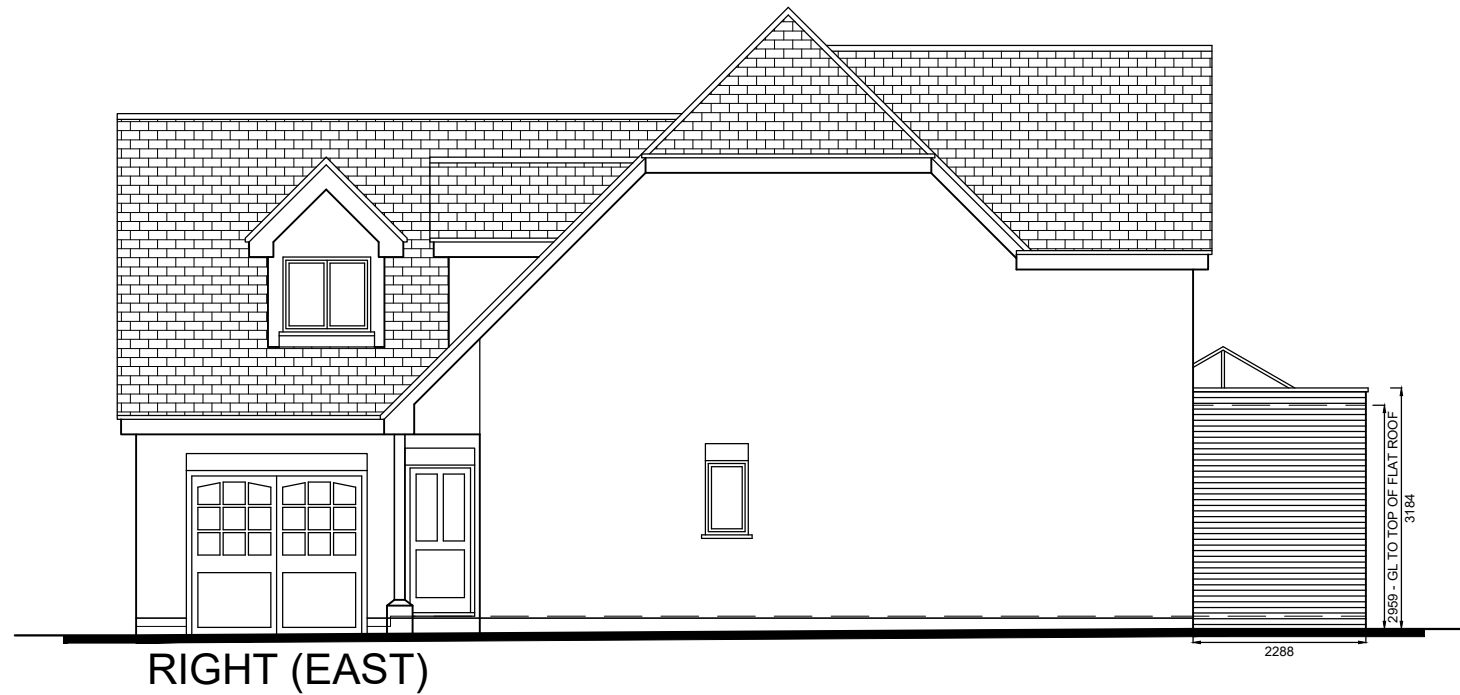

RIGHT (EAST)

REV.	DATE	DESCRIPTION
B	01/03/21	Client amendments
A	15/01/21	Client amendments

CLIENT:  
**M. Hughes**  
 56a Furze Hill Road, Headley Down,  
 Hants, GU35 8HA.

Architectural Services  
 t : 01428 879450 / 01243 767440 w: architectural.uk.com

DRAWING:  
**Proposed Elevations**

1:100	0	1	2	3	4	5
1:50	0	0.5	1.0	1.5	2.0	2.5

DRG NO.	DATE:	SCALE:
08/113-006	19/12/18	A3: 1:100

NOTES  
 1) All new and existing building work dimensions are critical to the construction process. 2) Cill and window heights indicated are taken internally and should be checked on site 3) This drawing is subject to copyright of Architectural Services. Reproduction only with written authority. 4) Drawing dimensions and scales to be checked prior to commencement of work. 5) All structural work where mentioned on this drawing is subject to a qualified structural and civil engineer calculations before building work commences. 6) These plans may be subject to Planning and/or Building Regulation approval, or any other statute in law before the commencement of building works. 7) All materials to match existing unless otherwise stated.