


© Drawing and design copyright of GHBD Limited. This drawing has been produced for Mr & Mrs Dodd for the construction of a single storey extension to the rear of Saradon House, Holmside Lane, Burnhope, DH7 0DP. It is not intended for use by any other person for any other purpose. This drawing has been produced from information supplied by third parties & as such their accuracy cannot be guaranteed. Do not scale the drawing. Use figured dimensions in all cases. Check all dimensions on site.

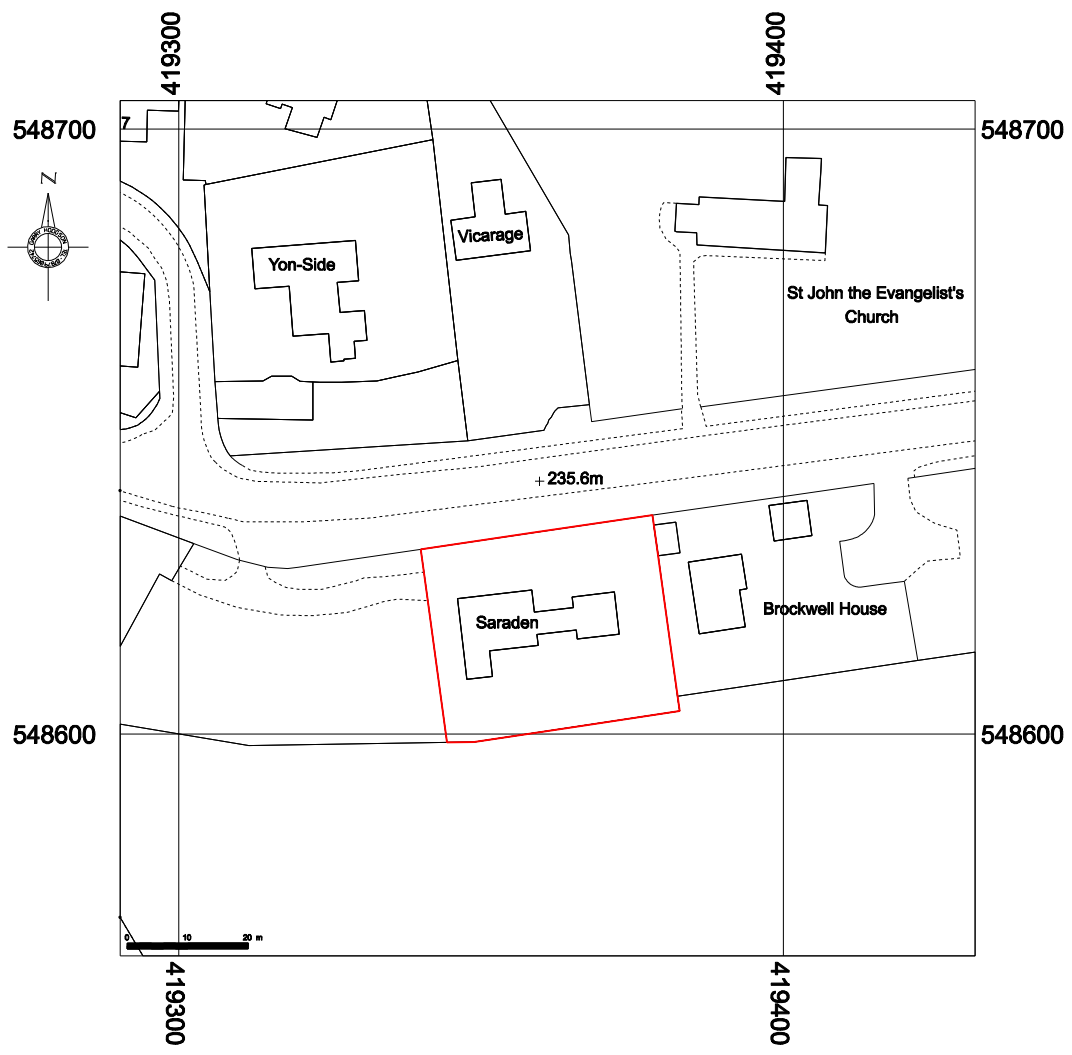

Location Plan

© Drawing & Design Copyright of:

**ghbd**

Chartered Institute of Architectural Technologist

Telephone: 01207 693921 / 07879 065742. Email: gh@ghbd.co.uk

Job  
Single storey extension & balcony to rear of Saradon House, Holmside Lane, Burnhope.

Drawing  
Location Plan

Date Mar'21	Scale 1:1250 @ A4	
Job No. 20/37	Drawing No. 001	Revision -