
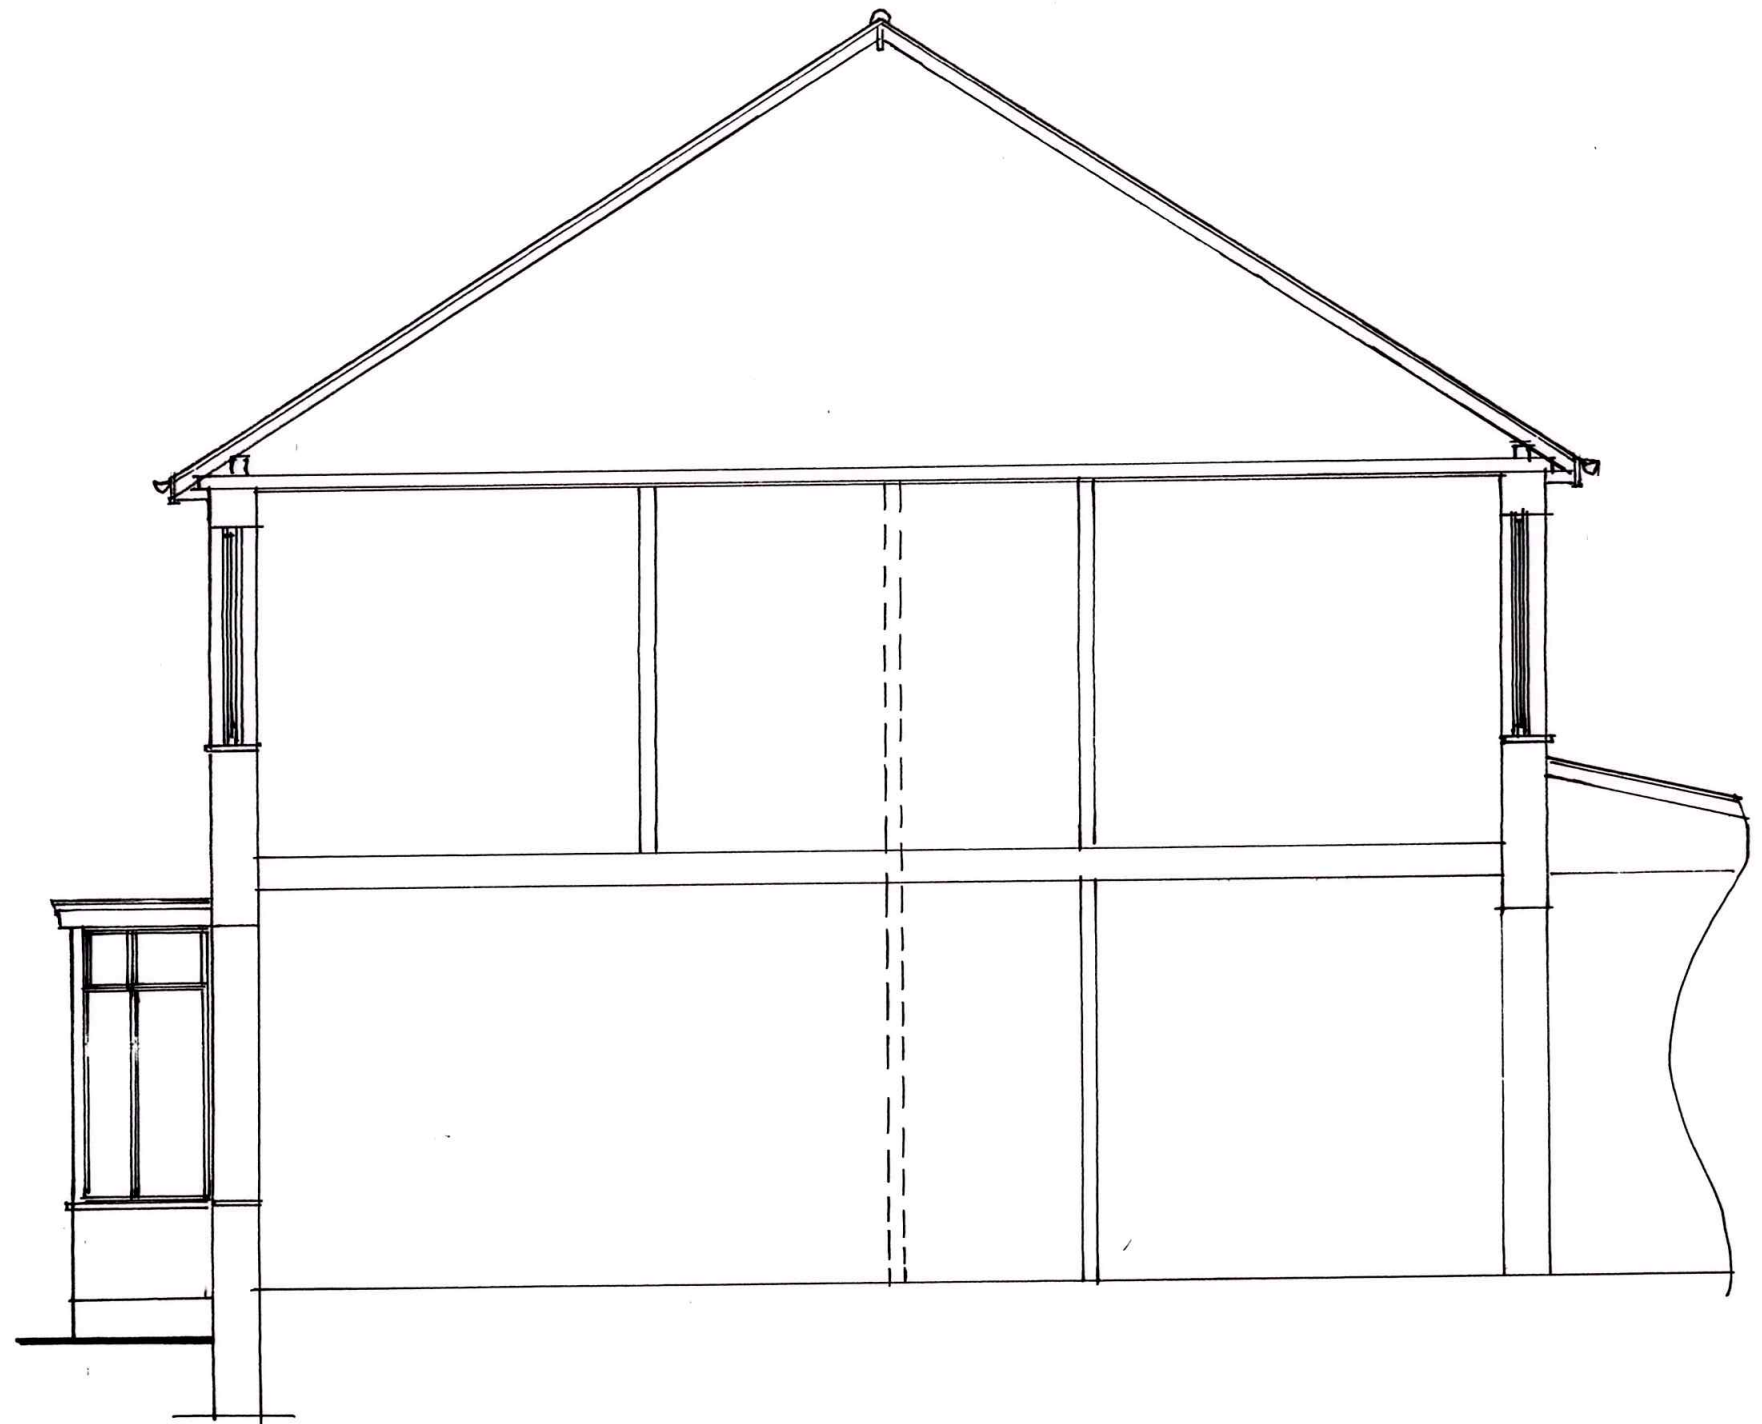


EXISTING SECTIONAL DETAILS 1:50

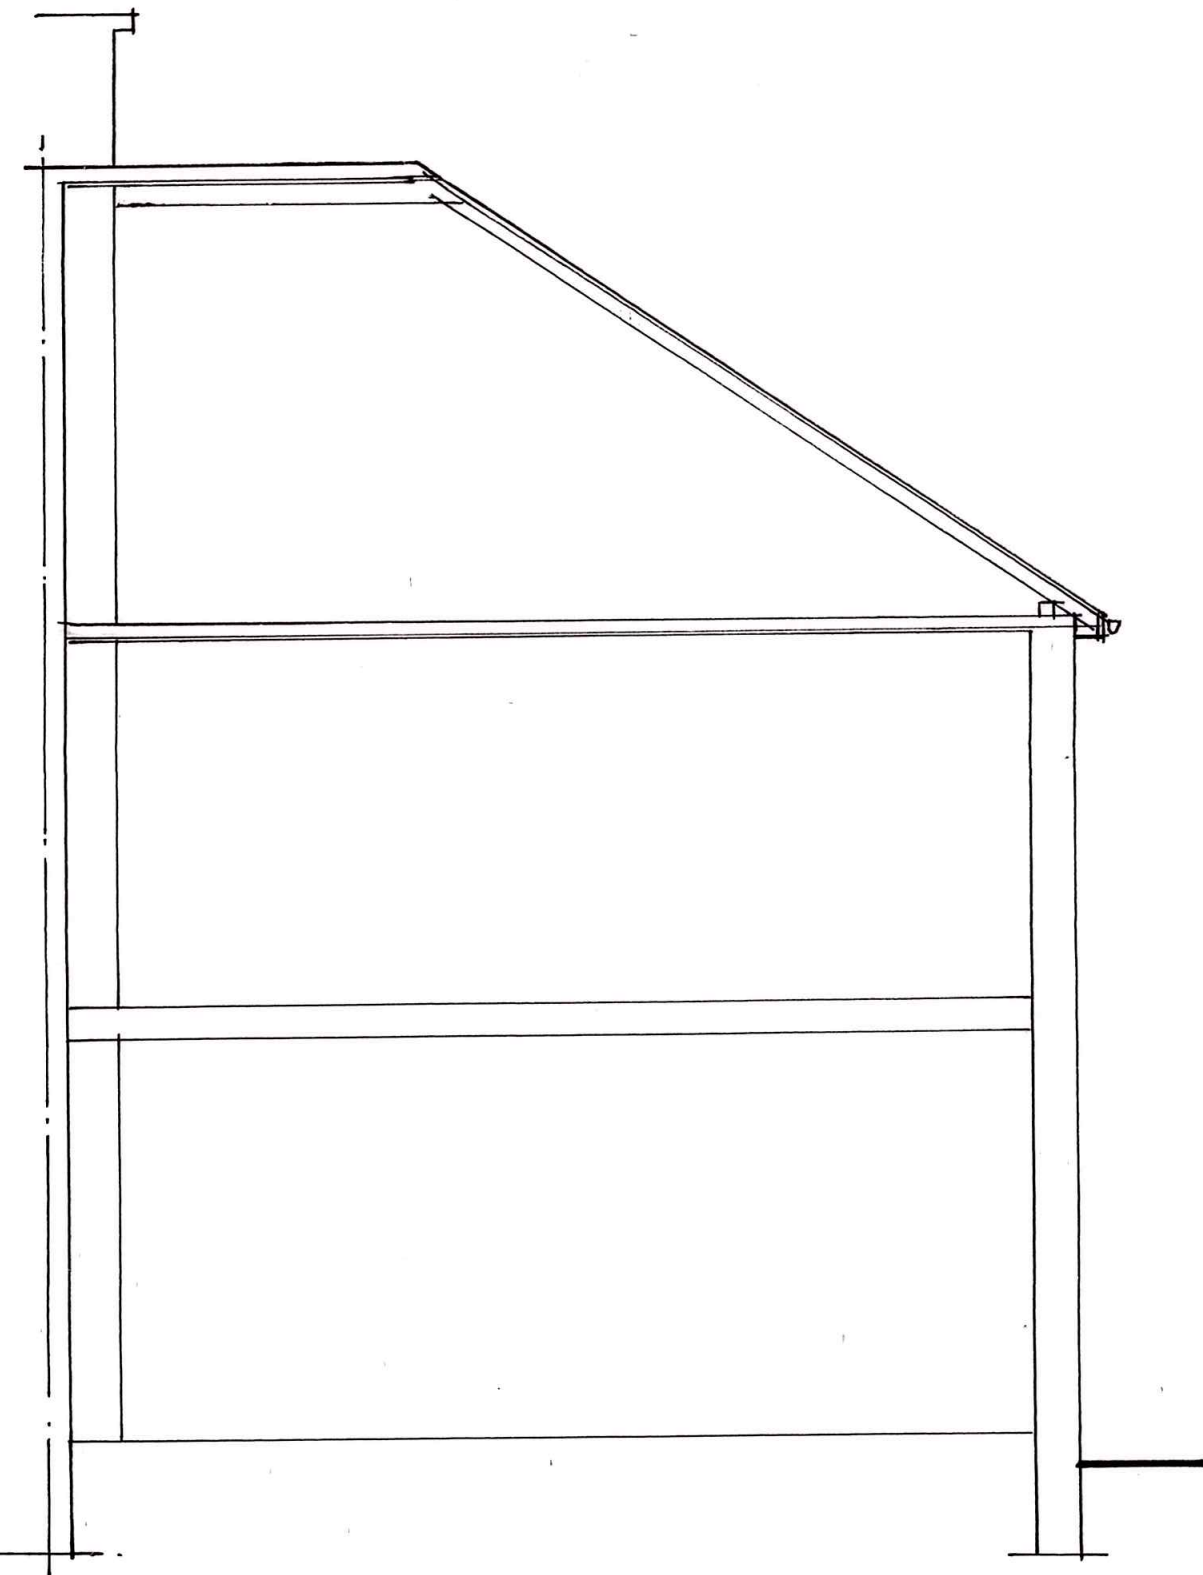

PROPOSED ALTERATIONS TO THE ROOF INCLUDING A REAR DORMER AT

NO. 179 VICTORIA ROAD, ST. BUDEAUX, PLYMOUTH, SOUTH DEVON.

DRAWING NO. 09.07.2021

SCALE 1:50 (DO NOT SCALE)