



A3 PRINT

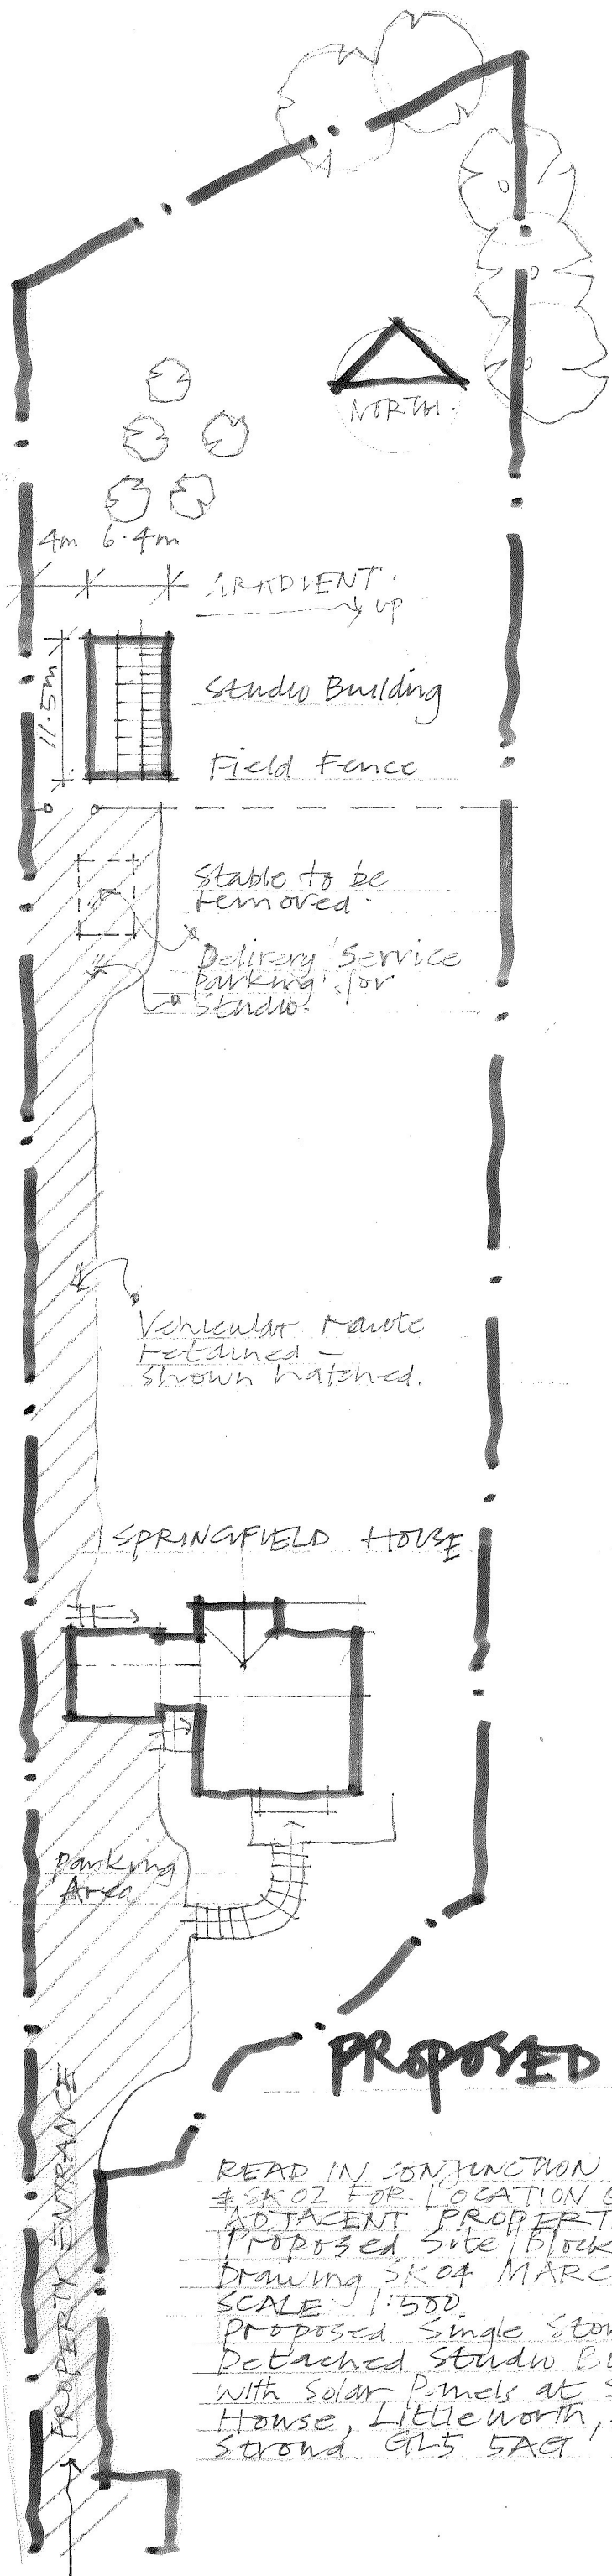

READ IN CONJUNCTION WITH SK01 & SK02 FOR LOCATION OF ADJACENT PROPERTIES
 Proposed Site Block Plan
 Drawing SK04 MARCH 2021
 SCALE 1:500
 Proposed single storey detached studio building with solar panels at Springfield House, Littleworth, Amberley Stroud GL5 5AQ

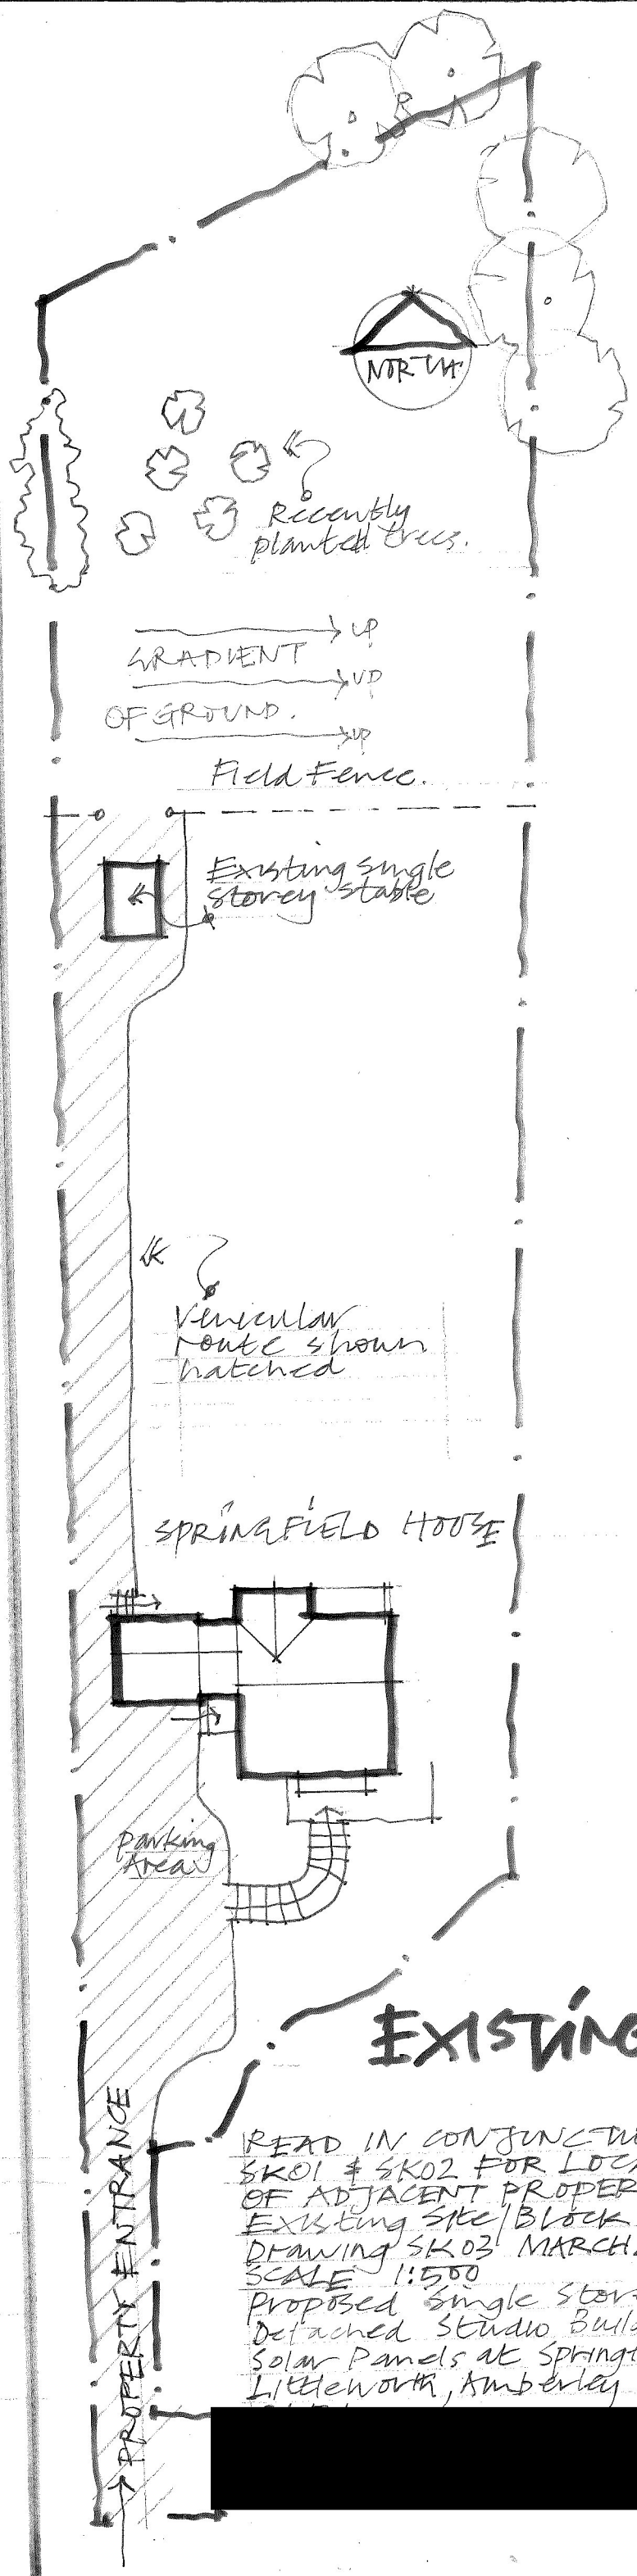

READ IN CONJUNCTION WITH SK01 & SK02 FOR LOCATION OF ADJACENT PROPERTIES
 Existing Site Block Plan
 Drawing SK03 MARCH 2021
 SCALE 1:500
 Proposed single storey detached studio building with solar panels at Springfield House, Littleworth, Amberley Stroud