
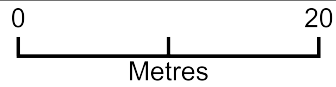


# Old Post Office Thorpe Abbots

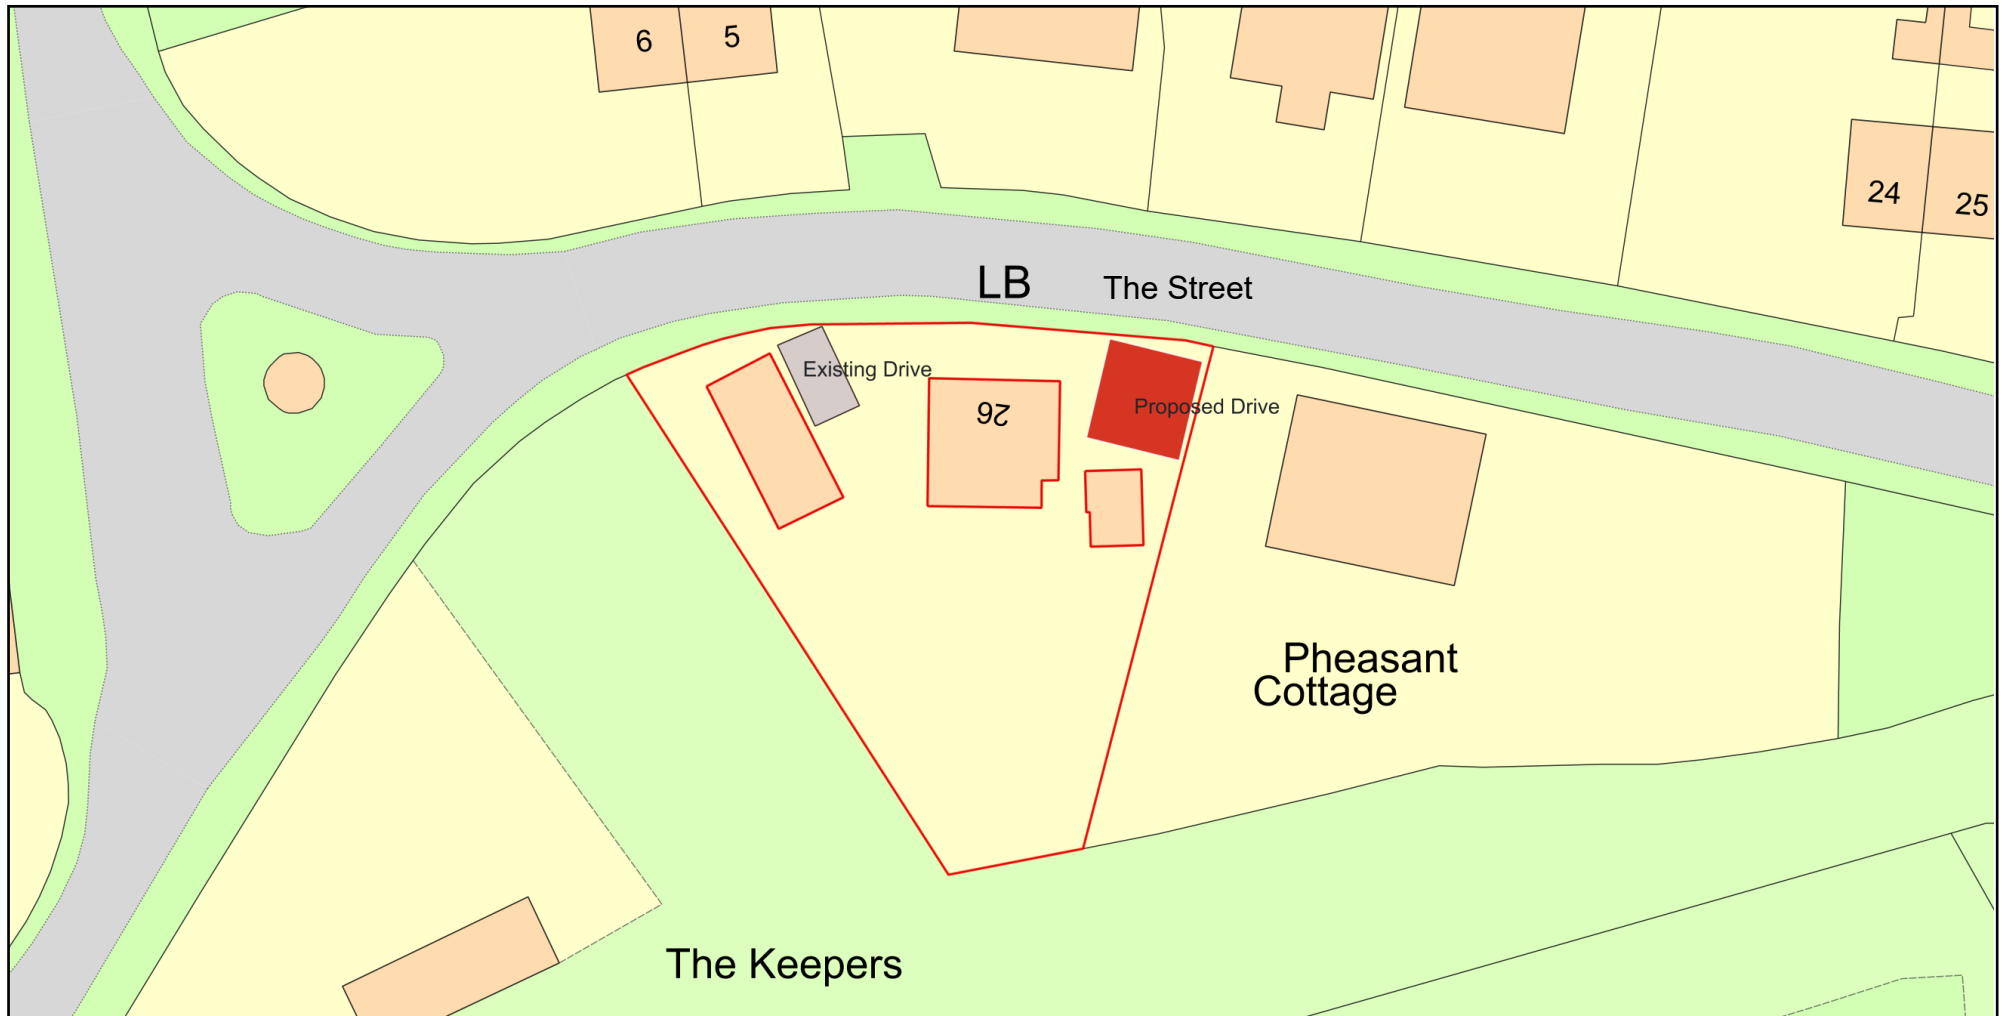

Plan Produced for: Robert Coe

Date Produced: 30 Mar 2021

Plan Reference Number: TQRQM21089092815440

Scale: 1:500 @ A4

© Crown copyright and database rights 2019 OS 100042766

