
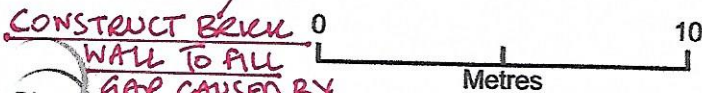


3 School Lane Boundary Repair and Replacement

PROPOSED REPAIR AND REPLACEMENT OF BRICK, BRICK AND FLINT WALL AND WOOD FENCE AND GATE.

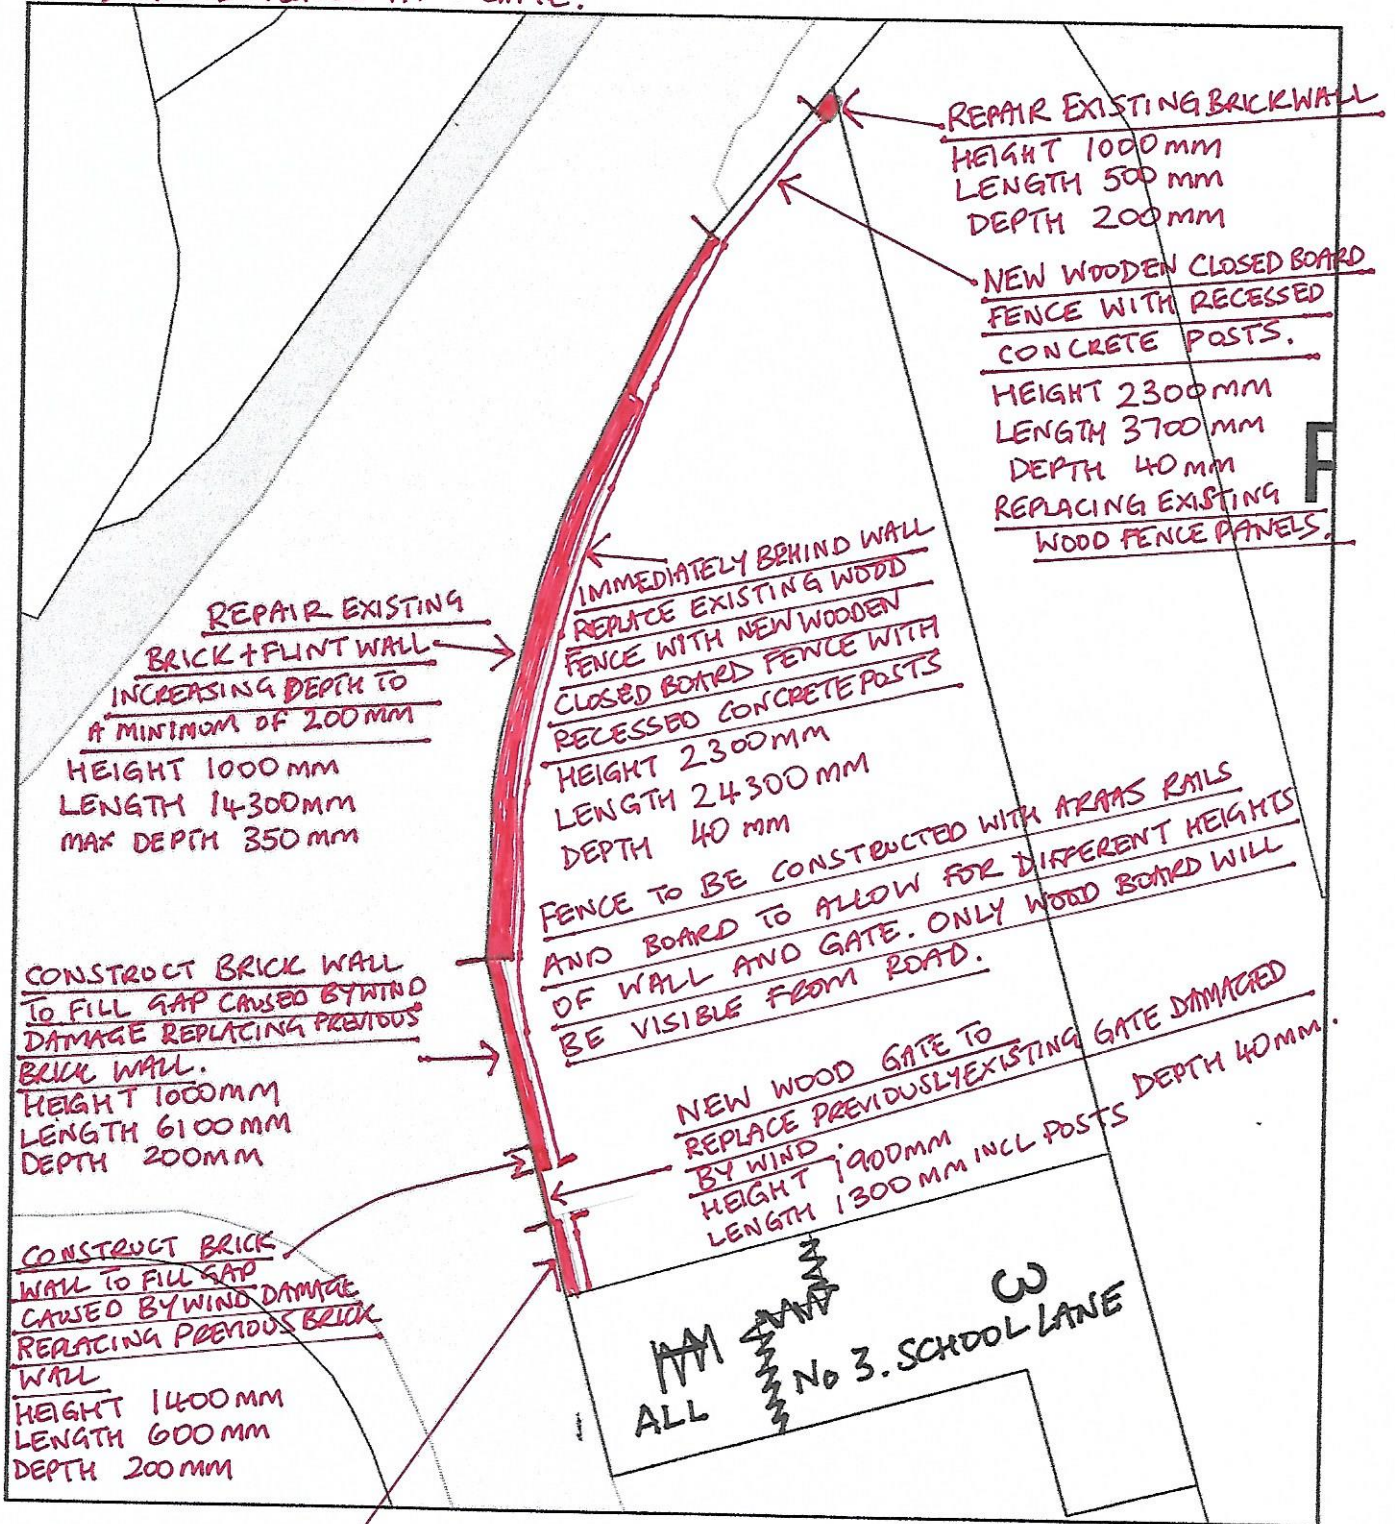

ReQuestaPlan

CONSTRUCT BRICK WALL TO FILL GAP CAUSED BY WIND DAMAGE IN POSITION OF PREVIOUS GATE

Plan Produced for: Stuart Ellison

Date Produced: 01 Mar 2021

Plan Reference Number: TQRQM21060143547572

Scale: 1:200 @ A4

HEIGHT 1400 mm
 LENGTH 2000 mm
 DEPTH 200 mm