



Proposed North West (Side) Elevation

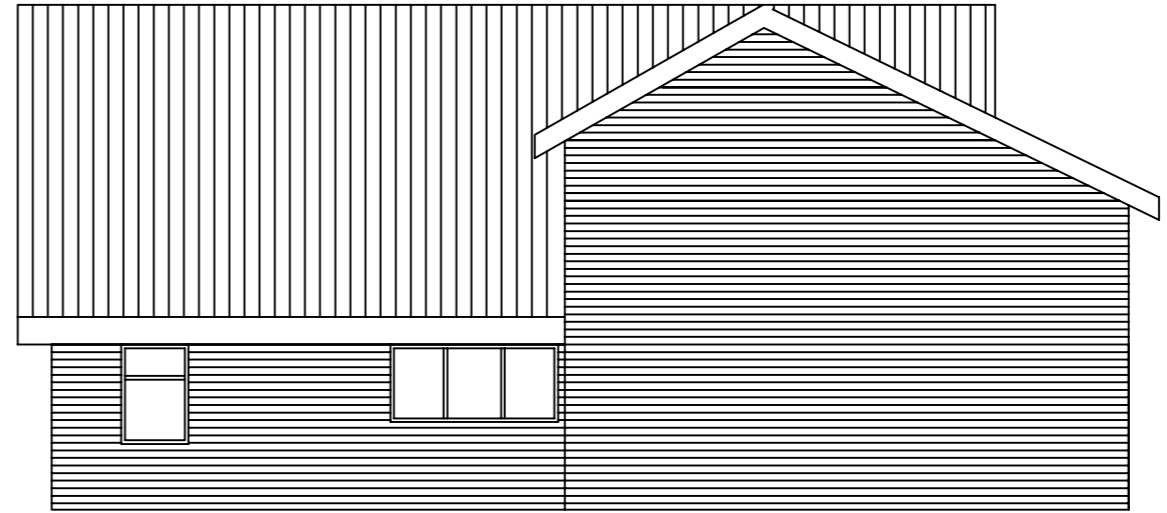

Proposed South East (Side) Elevation



Proposed North East (Rear) Elevation

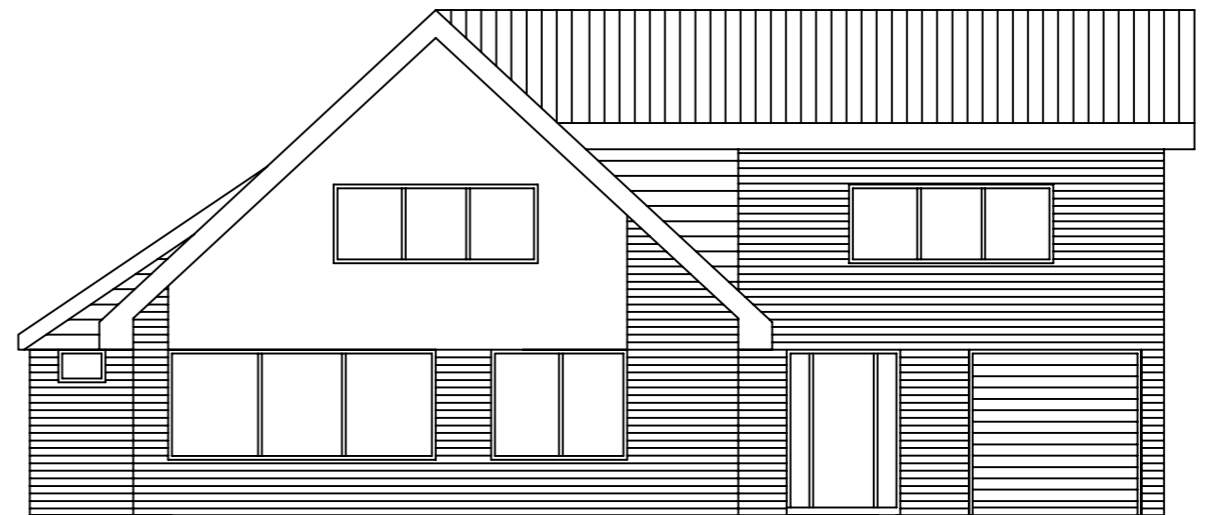

Proposed South West (Front) Elevation

PROJECT TITLE: 28 Brettingham Avunue, NR4 6XG	DRAWING NUMBER: Proposed - 04
DRAWING TITLE: Proposed Elevations	SCALE: 1:100 DRAWN BY: ZX