


Existing North West (Side) Elevation

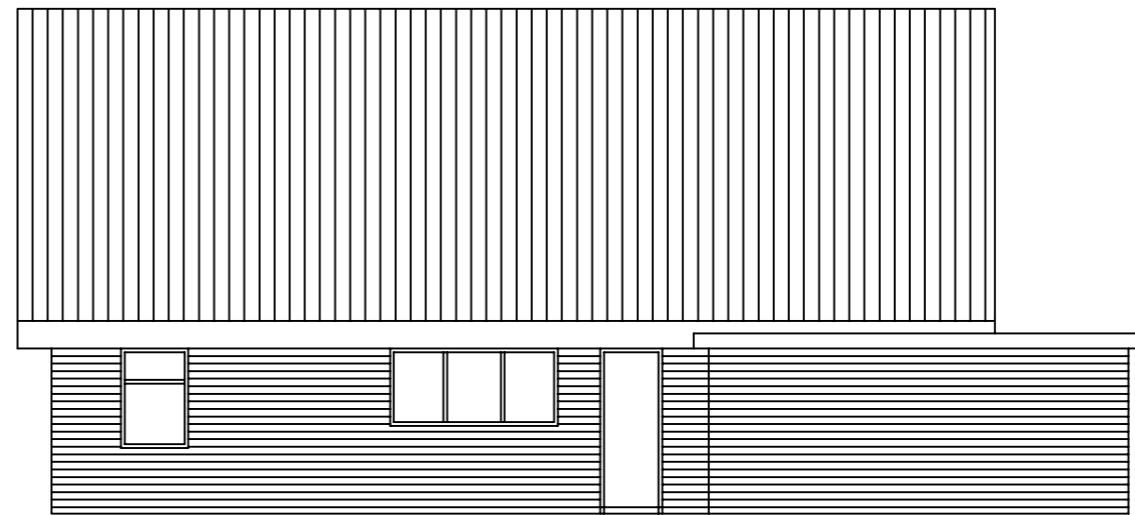

Existing South East (Side) Elevation



Existing North East (Rear) Elevation



Existing South West (Front) Elevation

PROJECT TITLE: 28 Brettingham Avunue, NR4 6XG	DRAWING NUMBER: Existing - 04
DRAWING TITLE: Existing Elevations	SCALE: 1:100 DRAWN BY: ZX