

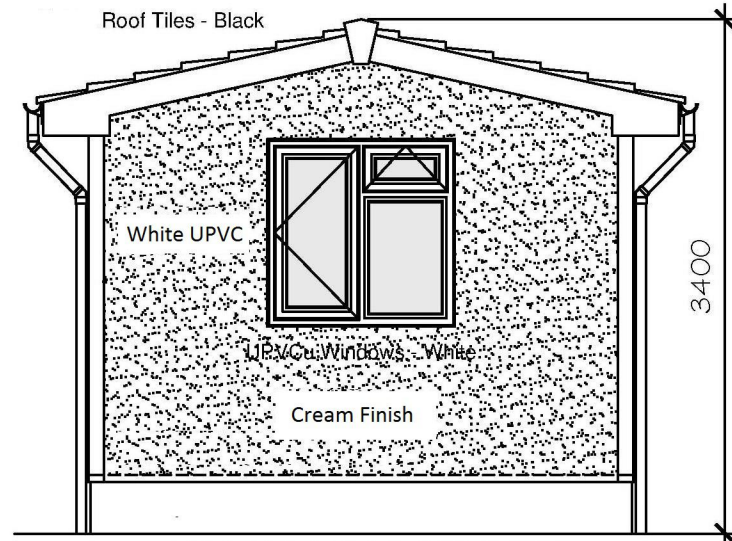
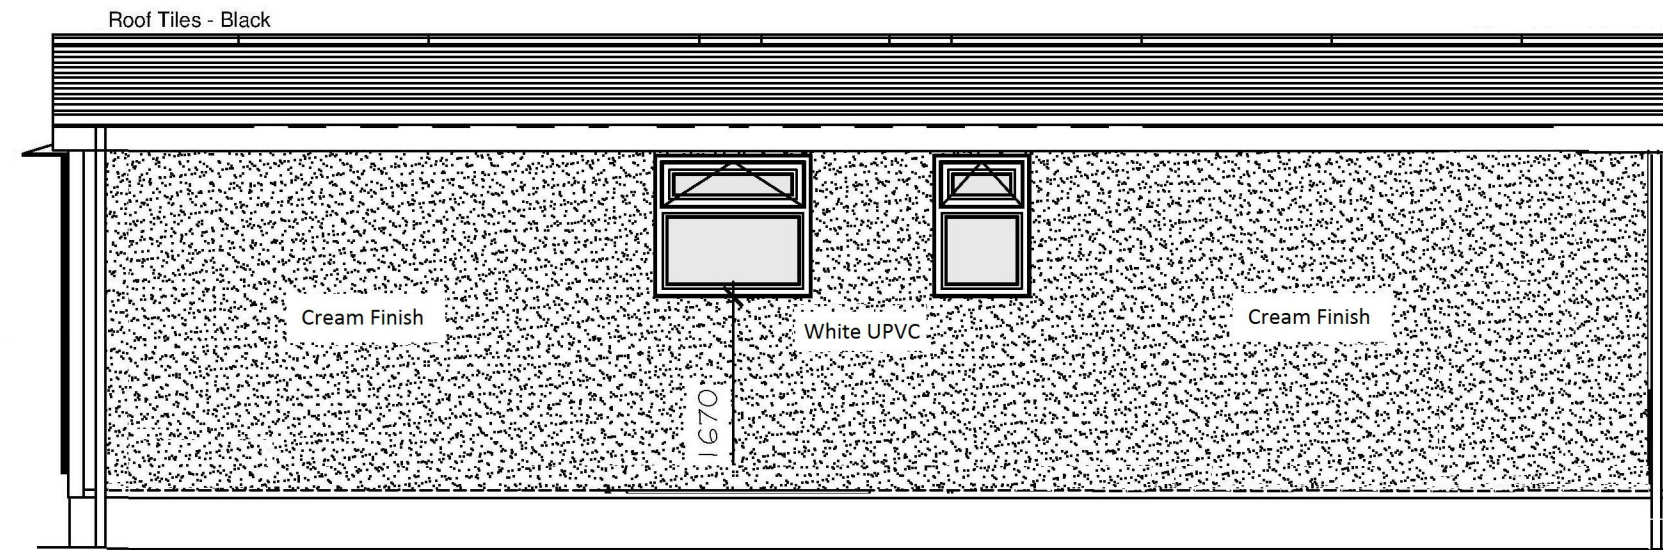


FRONT ELEVATION

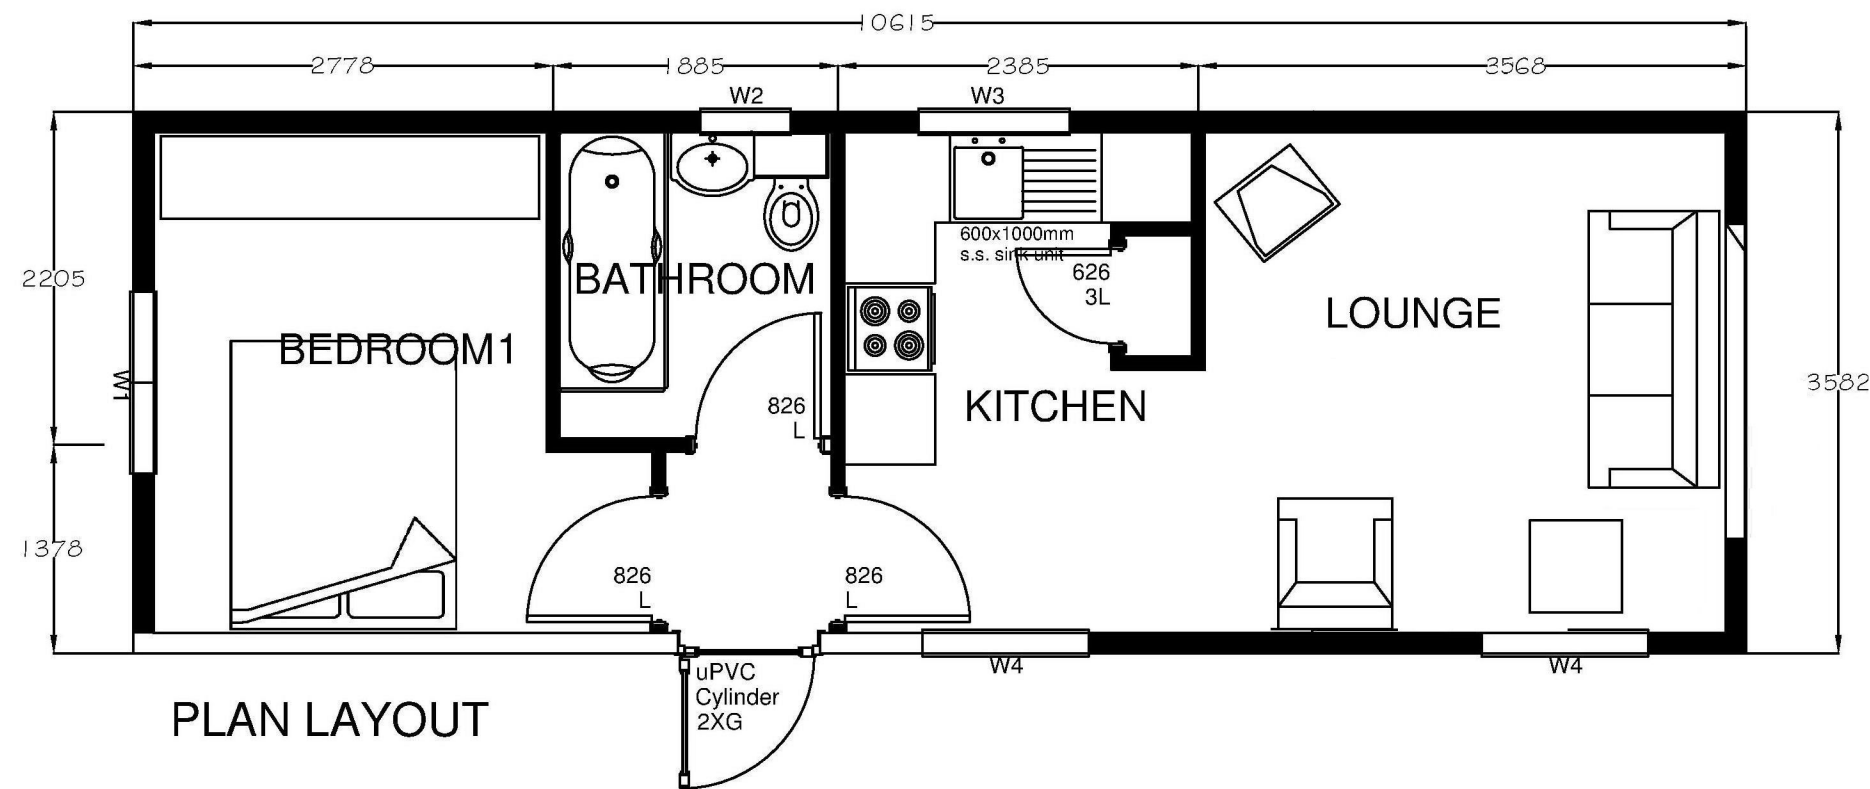

REAR ELEVATION

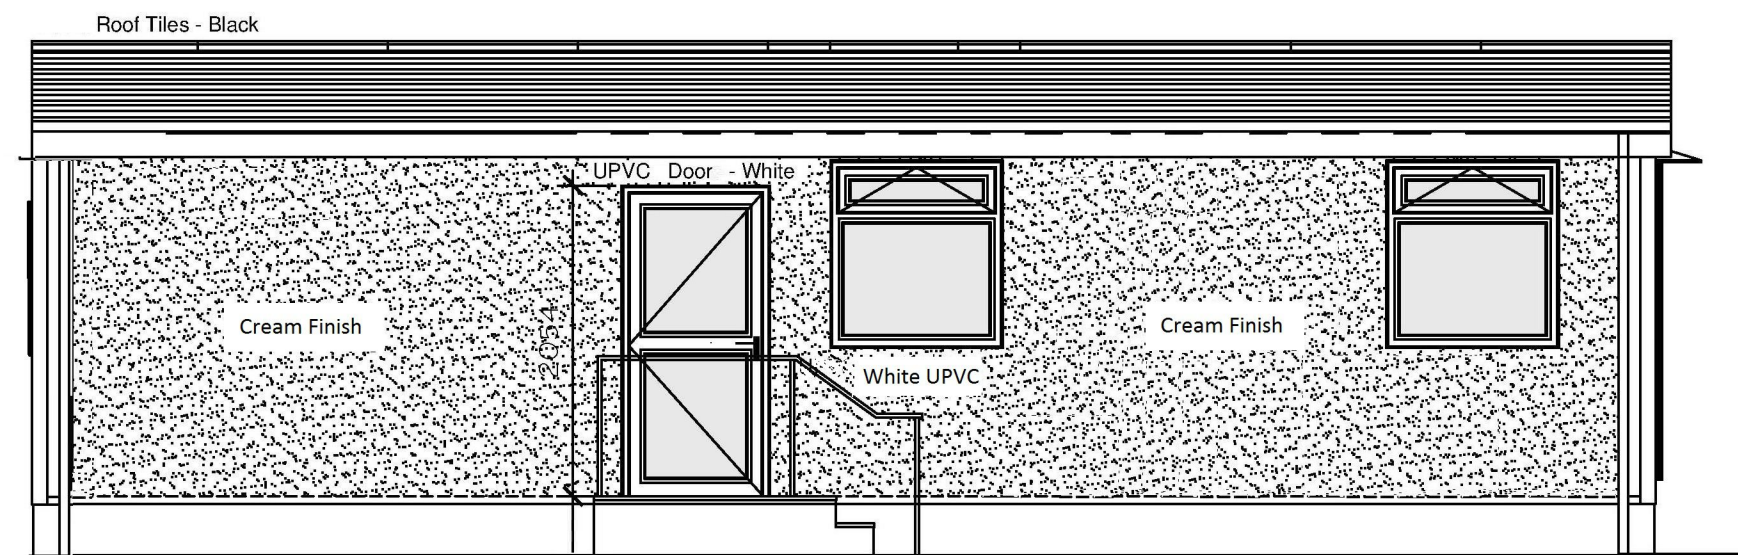

PLAN LAYOUT

Status **Planning**

Revisions			

Project/Site **Alport Farm, Overton Heath Lane, Malpas, Cheshire. SY14 7DG**

Title **Site Improvements Proposed Wardens Mobile Home**

Drwg no. **MEJ/6919AF** Date **06/09/19** Drwn. by **MEJ**
Checked by **CM**

Scale **1:50 @ A2** CAD Ref. **MEJ/6919AF**