


# ALPORT FARM CAMPSITE

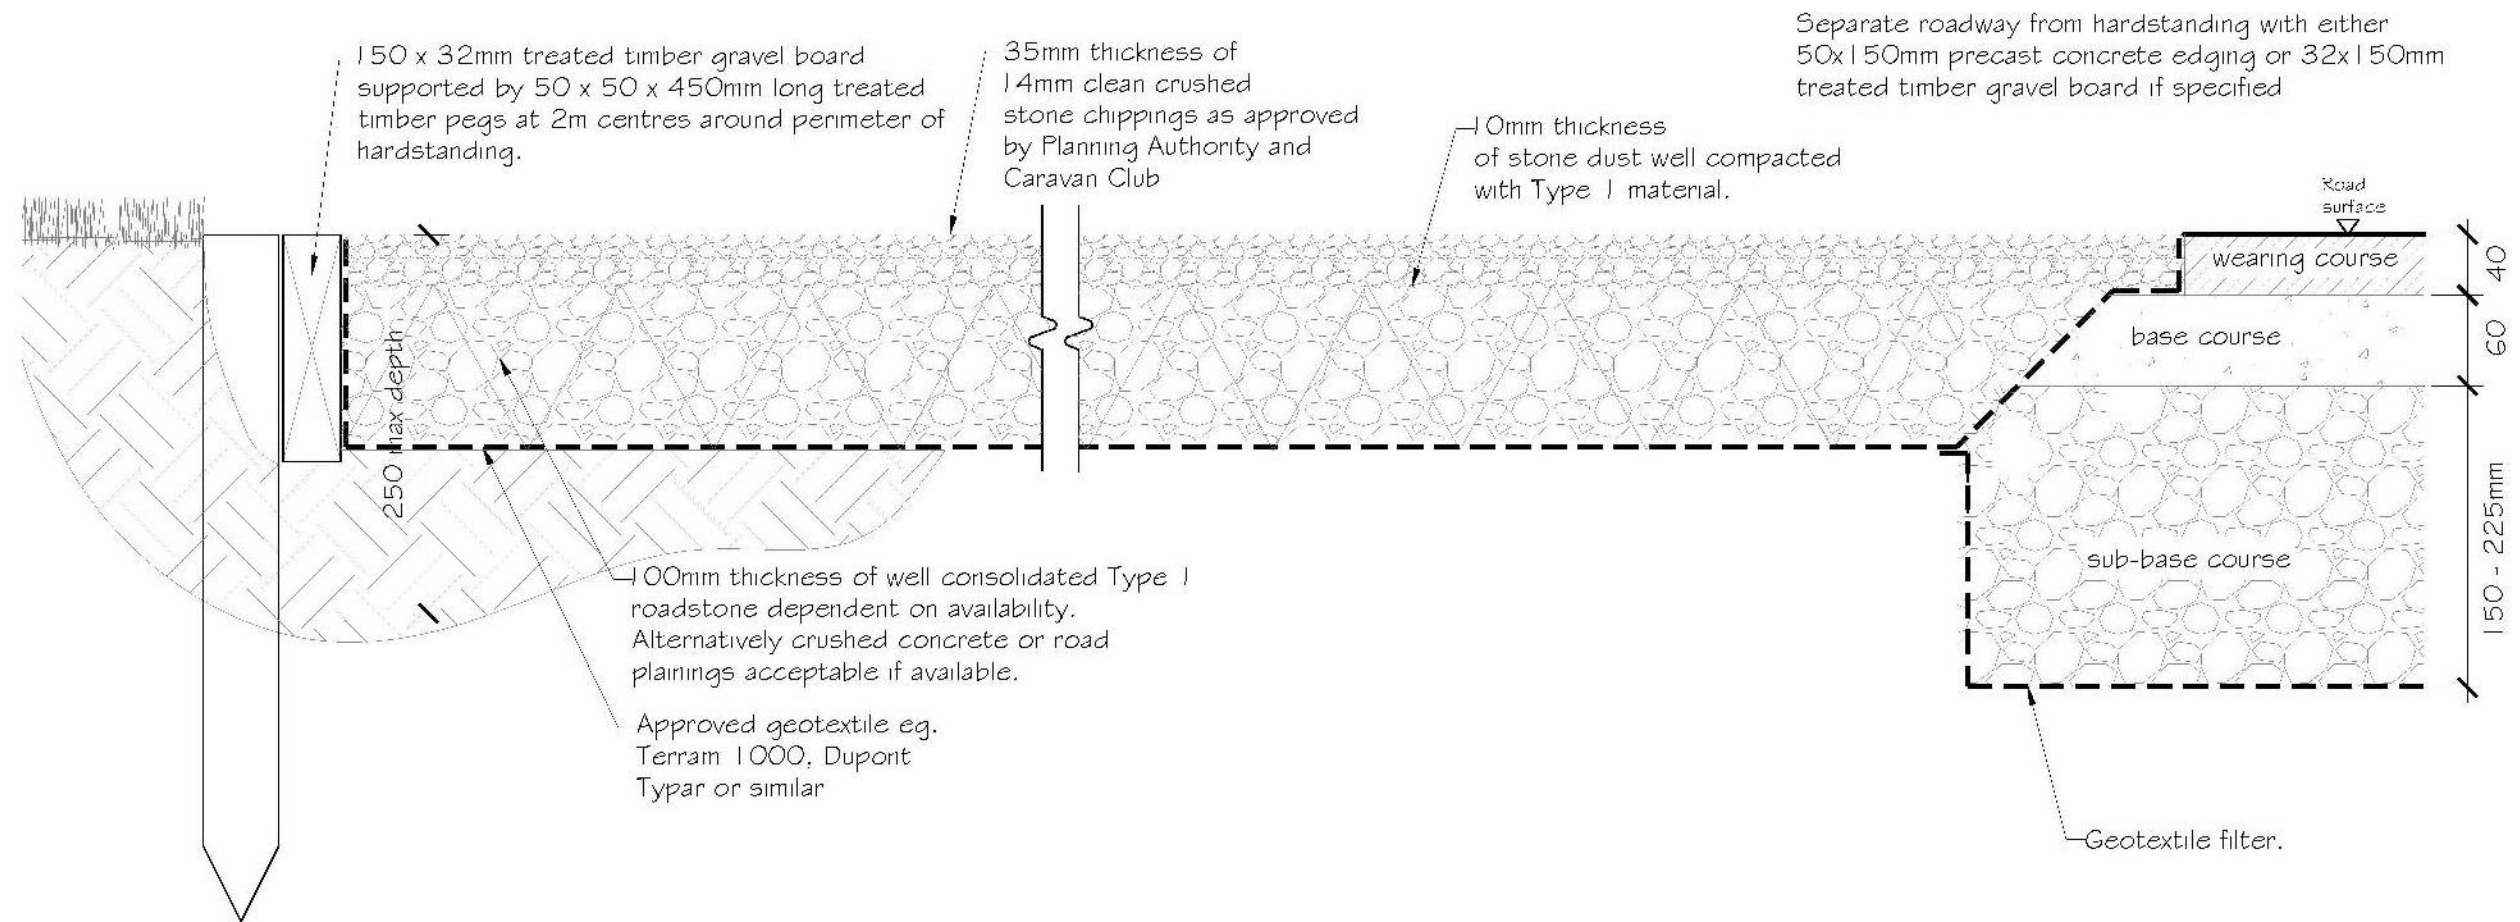

TYPICAL HARDSTANDING DETAIL Scale 1:5

PLAN  
Scale 1:100