


01 Growing School Elevation 01 - As Proposed Scale 1:100 @A1
 02 Growing School Elevation 02 - As Proposed Scale 1:100 @A1
 03 Growing School Elevation 03 - As Proposed Scale 1:100 @A1
 04 Growing School Elevation 04 - As Proposed Scale 1:100 @A1

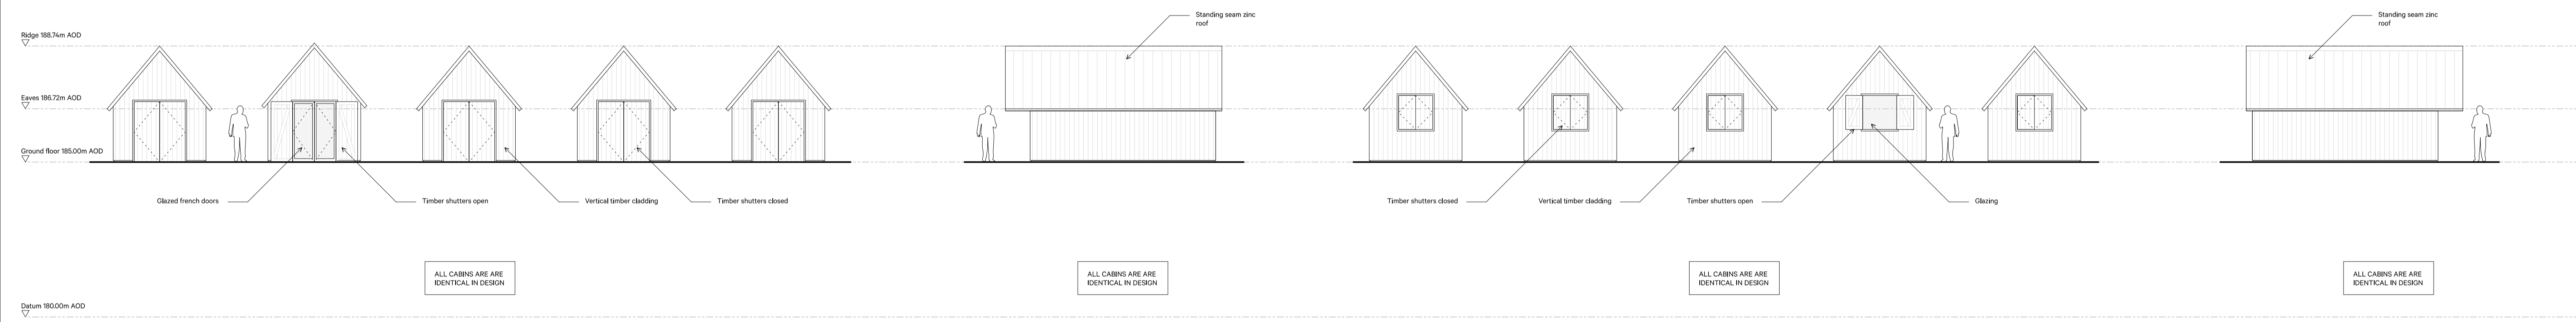

A Artisans' Cabins Elevation A - As proposed Scale 1:100 @A1
 B Artisans' Cabins Elevation B - As proposed Scale 1:100 @A1
 C Artisans' Cabins Elevation C - As proposed Scale 1:100 @A1
 D Artisans' Cabins Elevation D - As proposed Scale 1:100 @A1

