



00 Key Plan
Scale: NTS

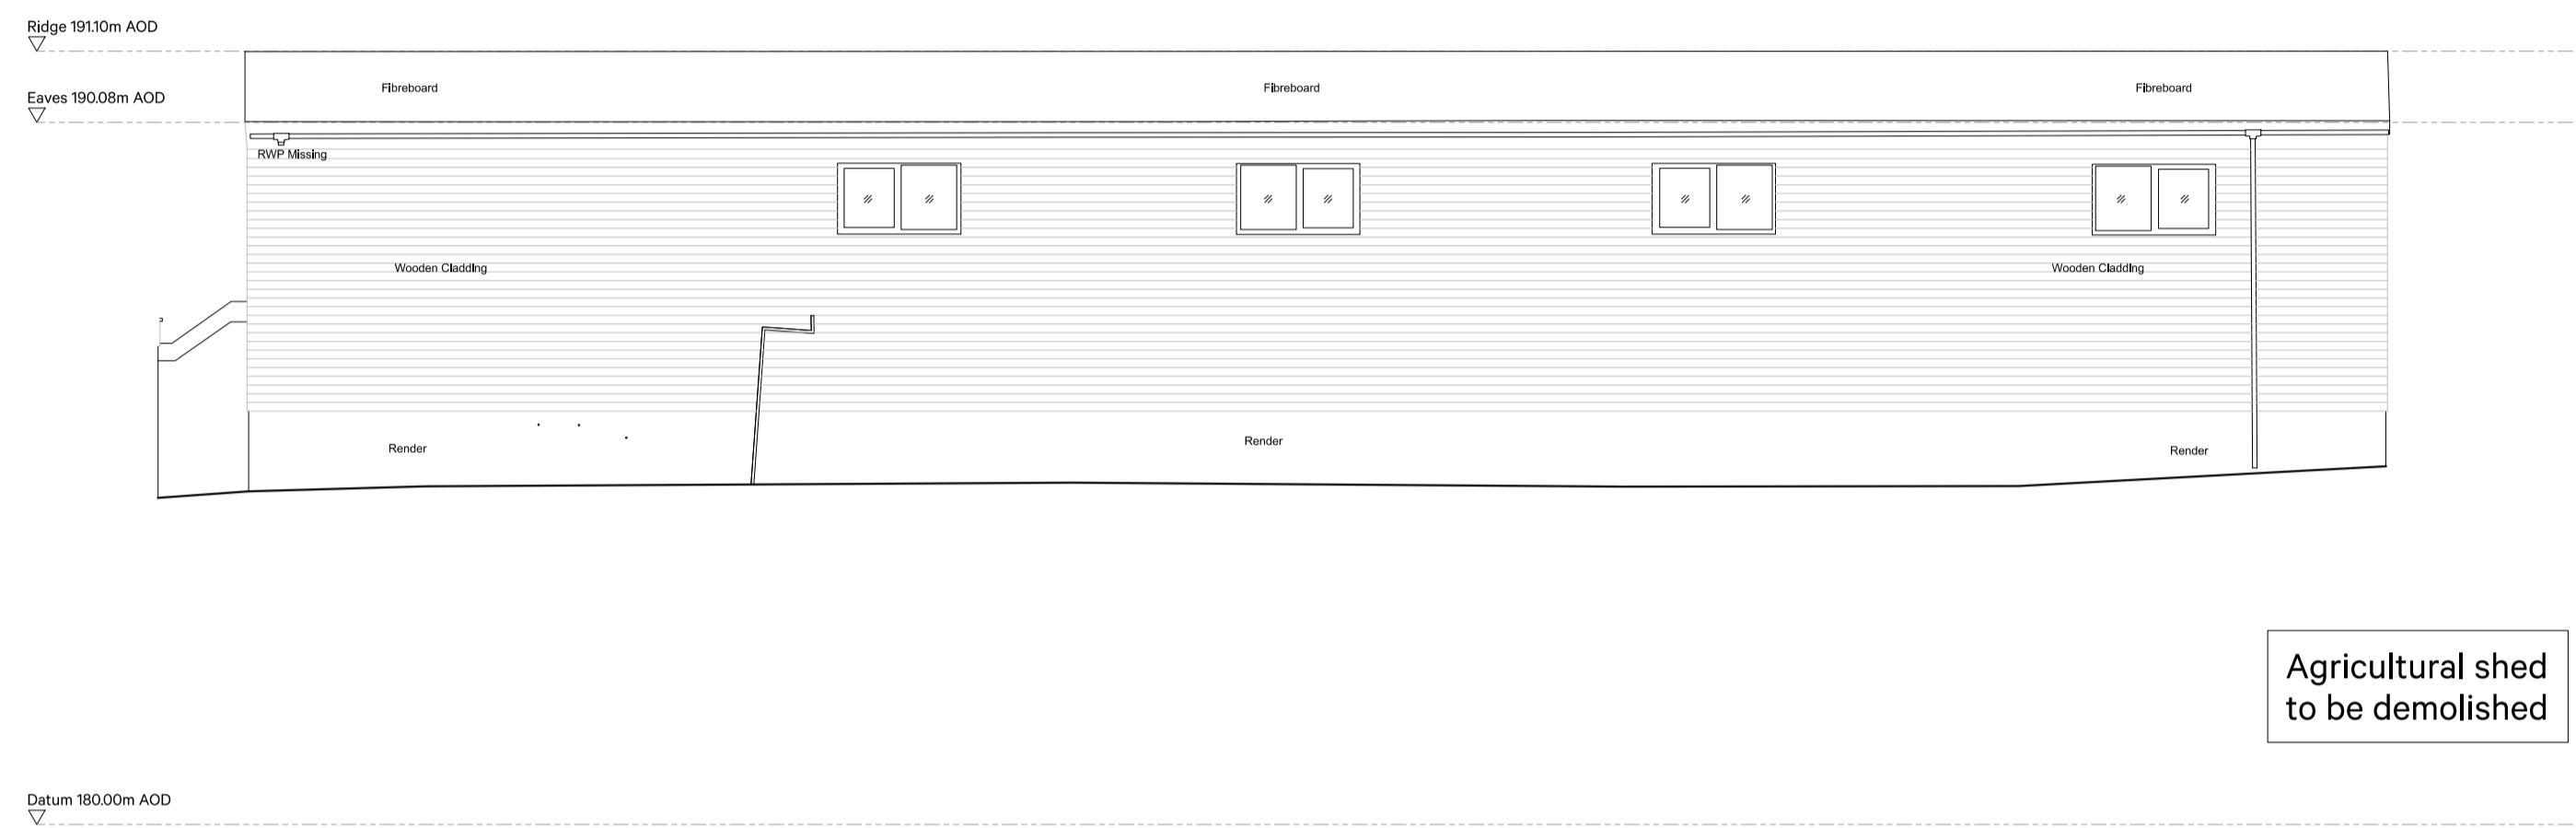


Agricultural shed to be demolished

01 Agricultural shed - Elevation 01 - As Existing
Scale 1:100 @A1

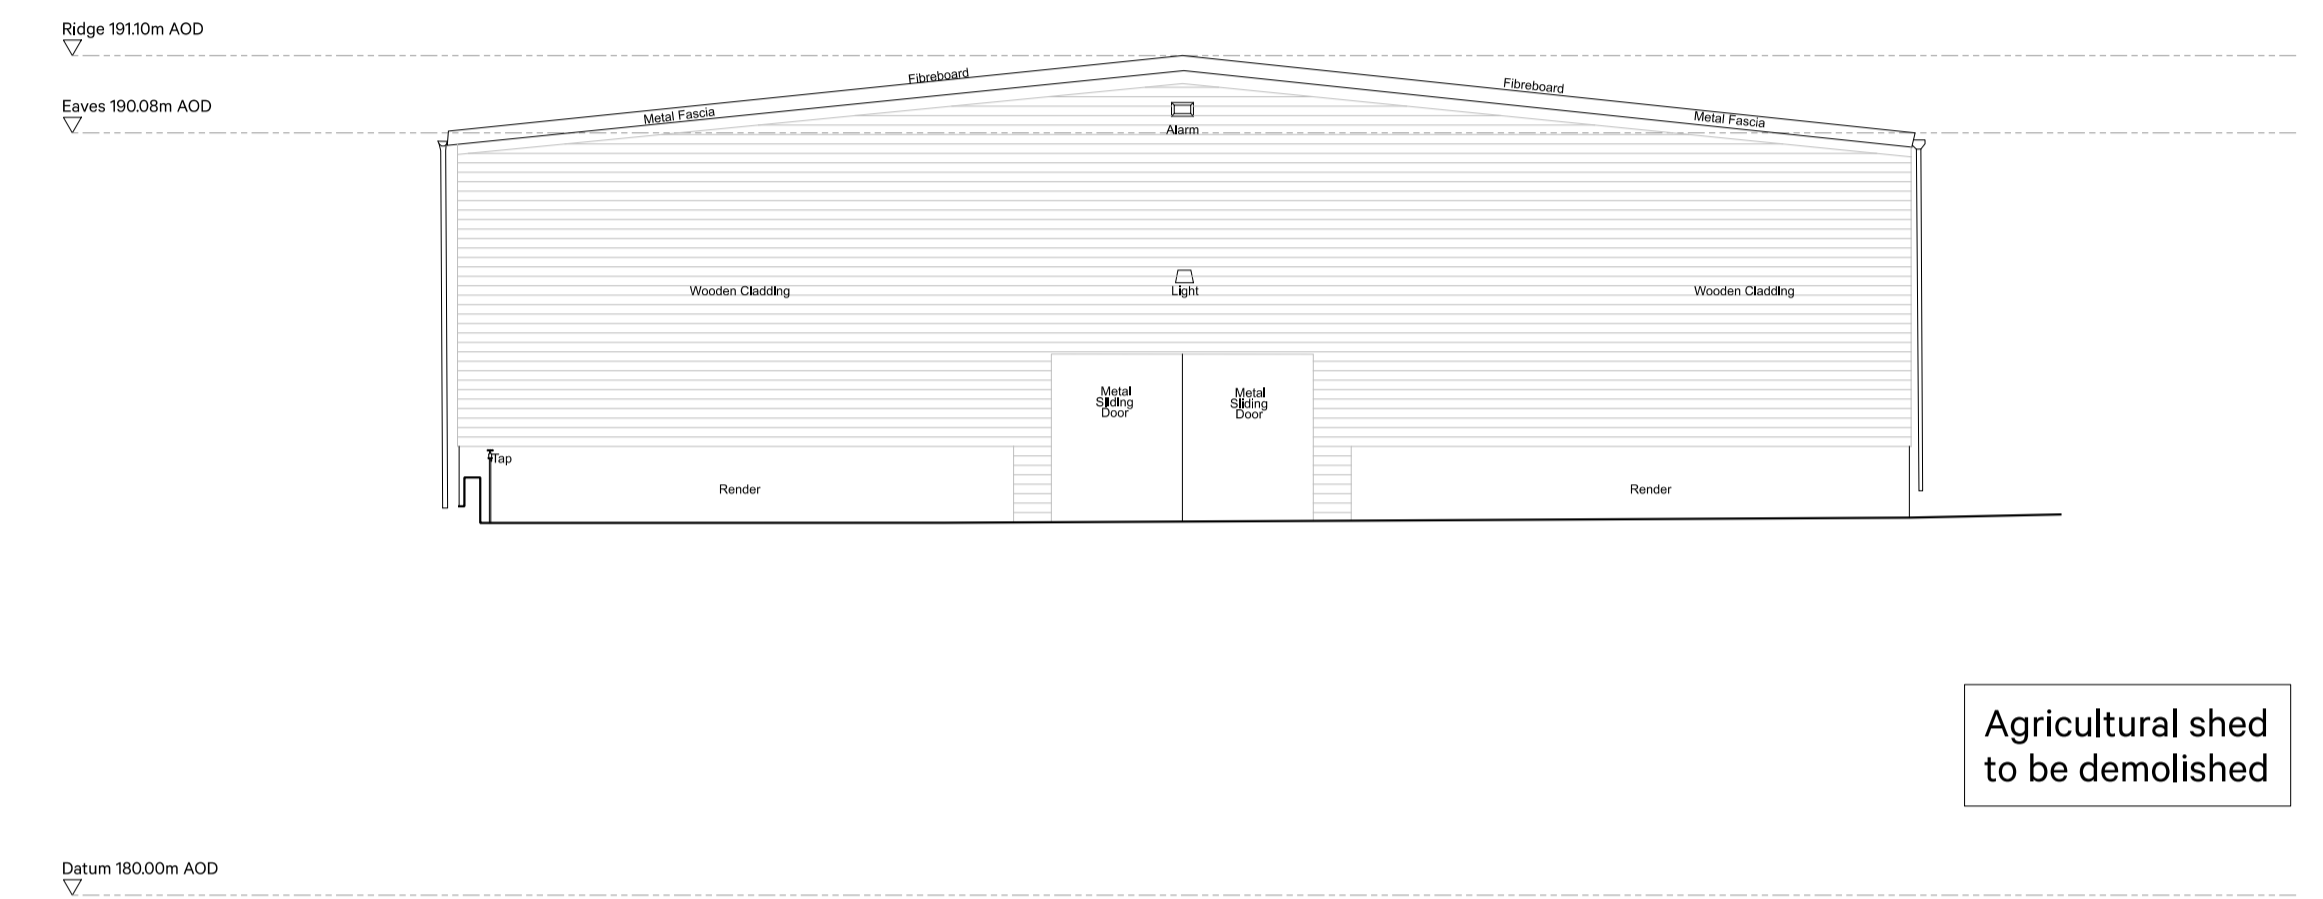


Agricultural shed to be demolished

02 Agricultural shed - Elevation 02 - As Existing
Scale 1:100 @A1

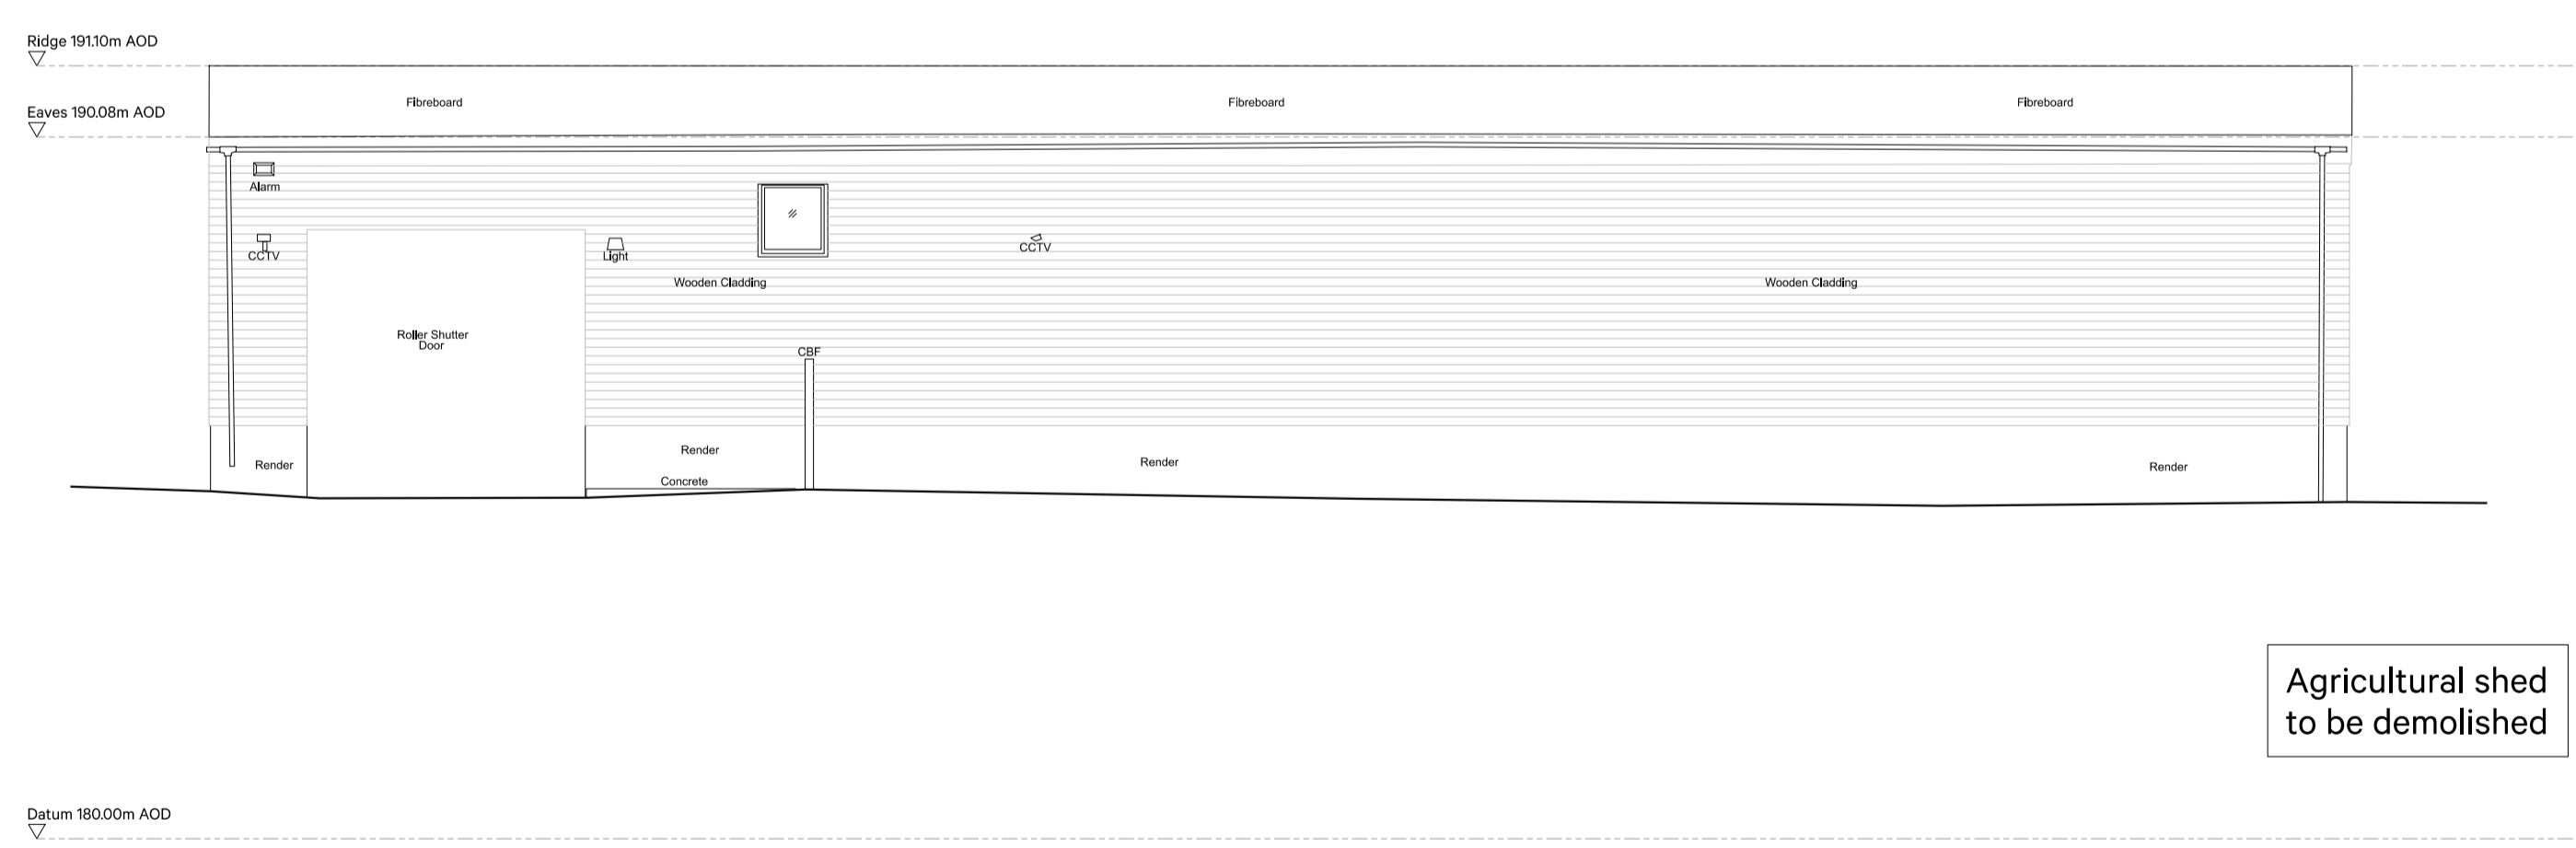

Agricultural shed to be demolished

03 Agricultural shed - Elevation 03 - As Existing
Scale 1:100 @A1

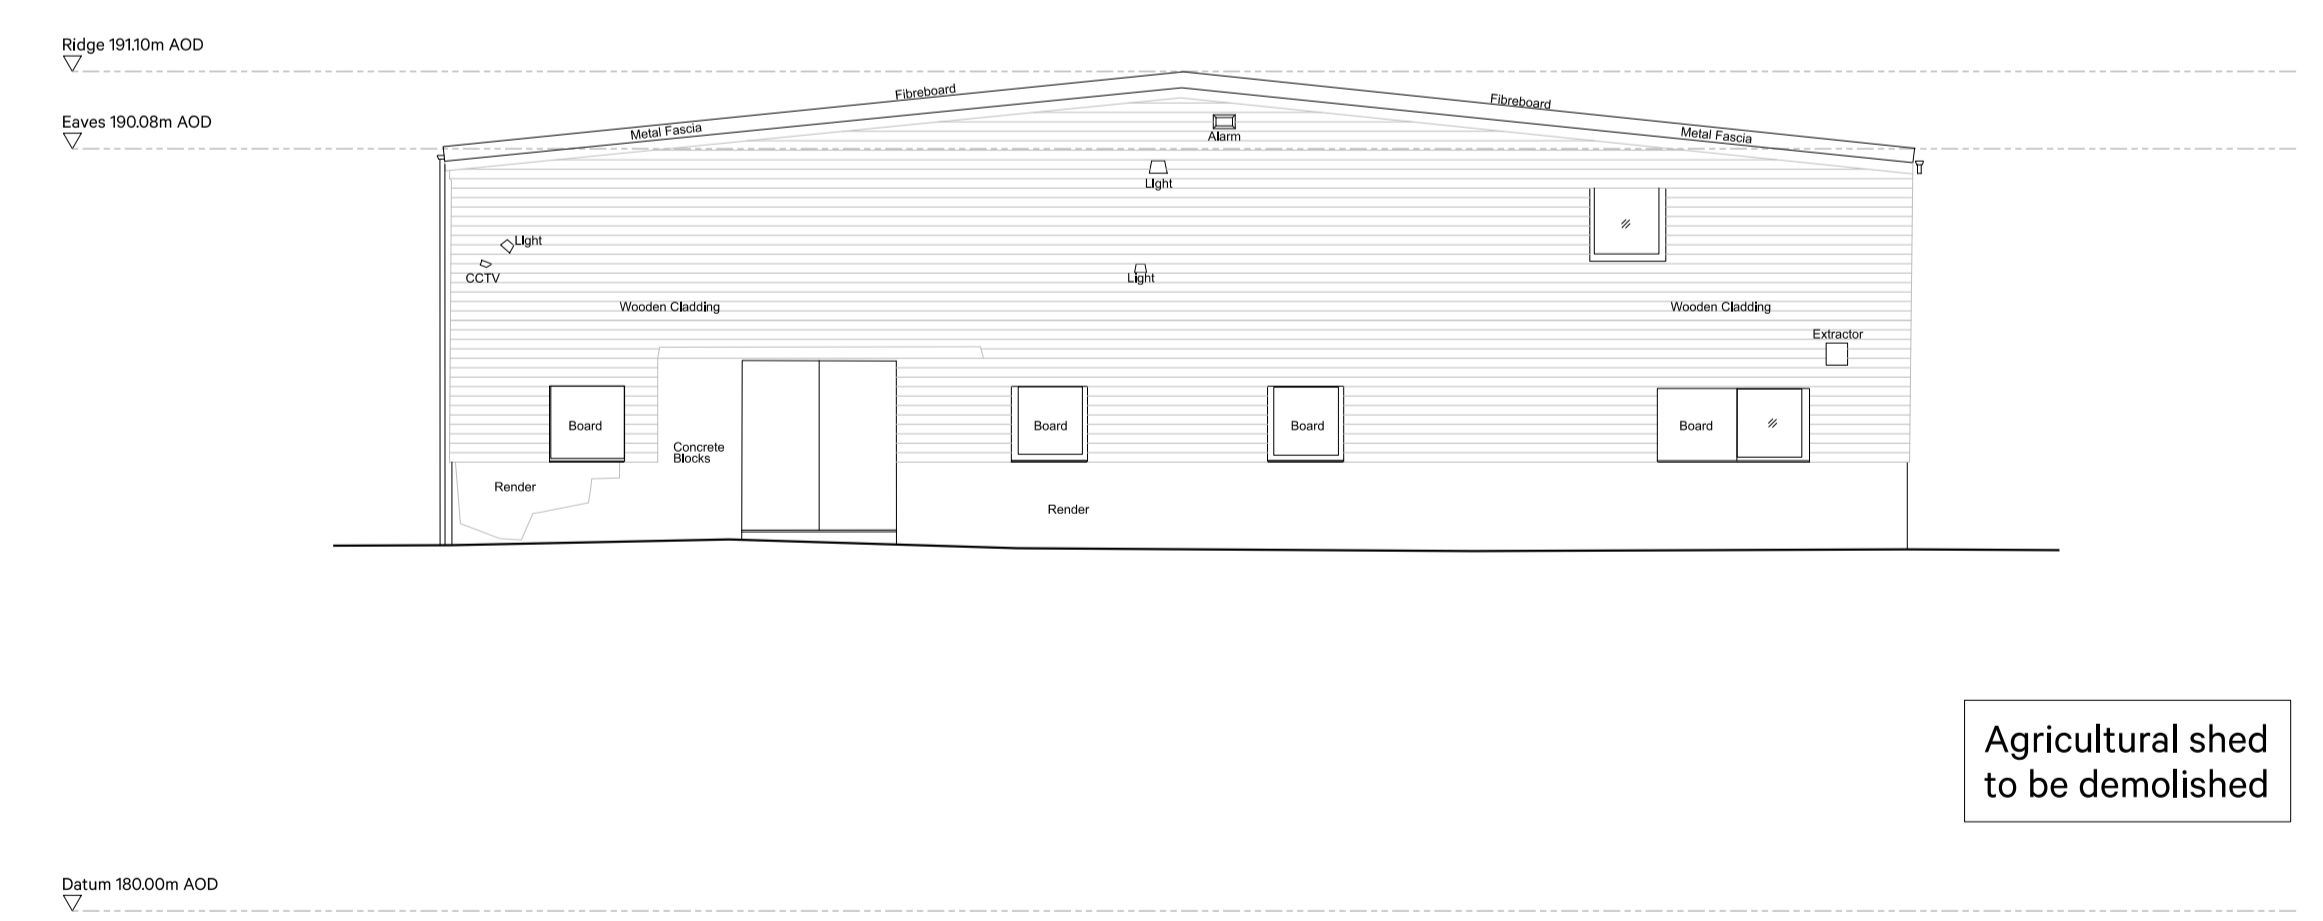

Agricultural shed to be demolished

04 Agricultural shed - Elevation 04 - As Existing
Scale 1:100 @A1

