


Plot 4 Park Lane Ropley

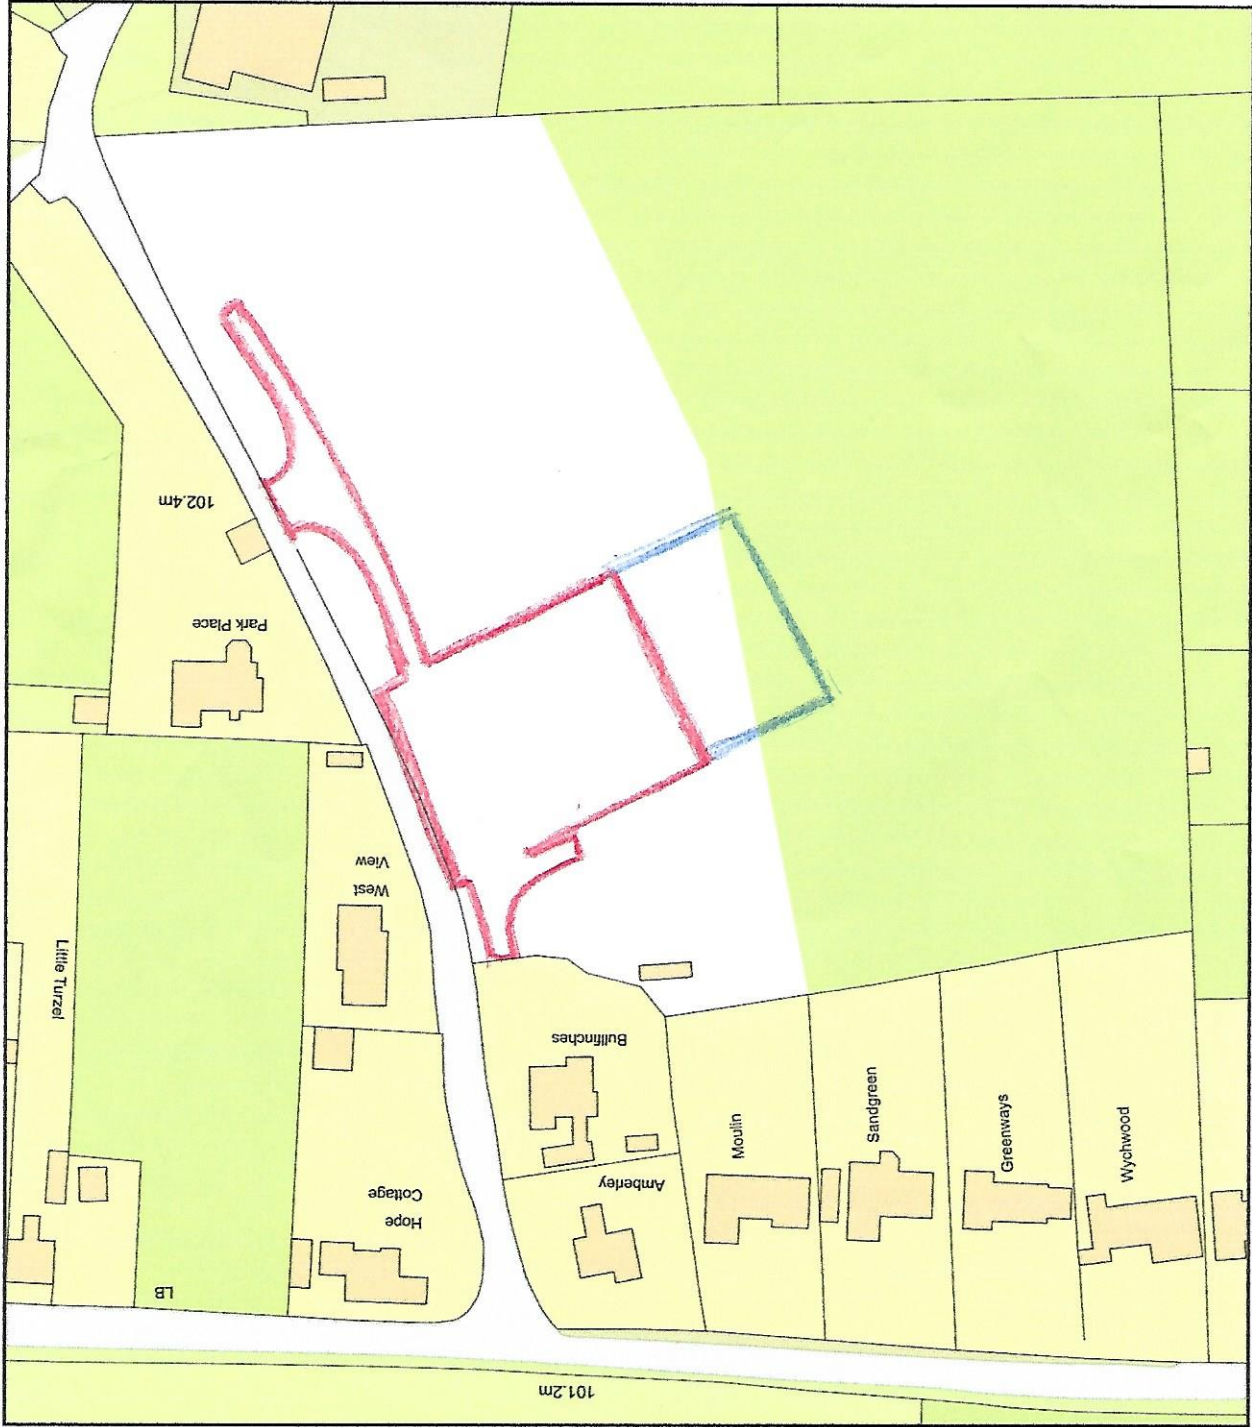

Plan Produced for: S Bernardez
Date Produced: 30 Mar 2021
Plan Reference Number: TQRQM21089095445395
Scale: 1:1250 @ A4

