

Tree Retention Categories

Ground-Guards


ction and site access system

s of up to 50 tonne





Examples of temporary ground protection required to protect unsurfaced RPA if heavy plant/machinery will be used in this area

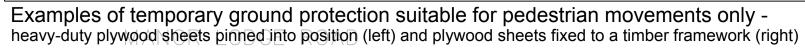

LINTEL RAISED

MH CL 9.87 IL 9.06

DRAWING NO: AS/TS/0321 TPP DRAWN BY:

Site as proposed

© Woodside Tree Consultancy

Temporary ground protection appropriate to loading within exposed RPAs (magenta hatch) - refer to examples shown on this plan



17 Woodside Avenue Alverstone Garden Village Isle of Wight PO36 0JD

M: 07867 725238 E: info@woodsidetrees.co.uk W: www.woodsidetrees.co.uk

CLIENT: Mr T. Smith

SCALE: 1:125 @ A1

PROJECT: Land at Former Rectory, Manor Lodge Road, Rowlands Castle

REV.

DATE: 04.03.2021

DRAWING TITLE: Draft Tree Protection Plan