

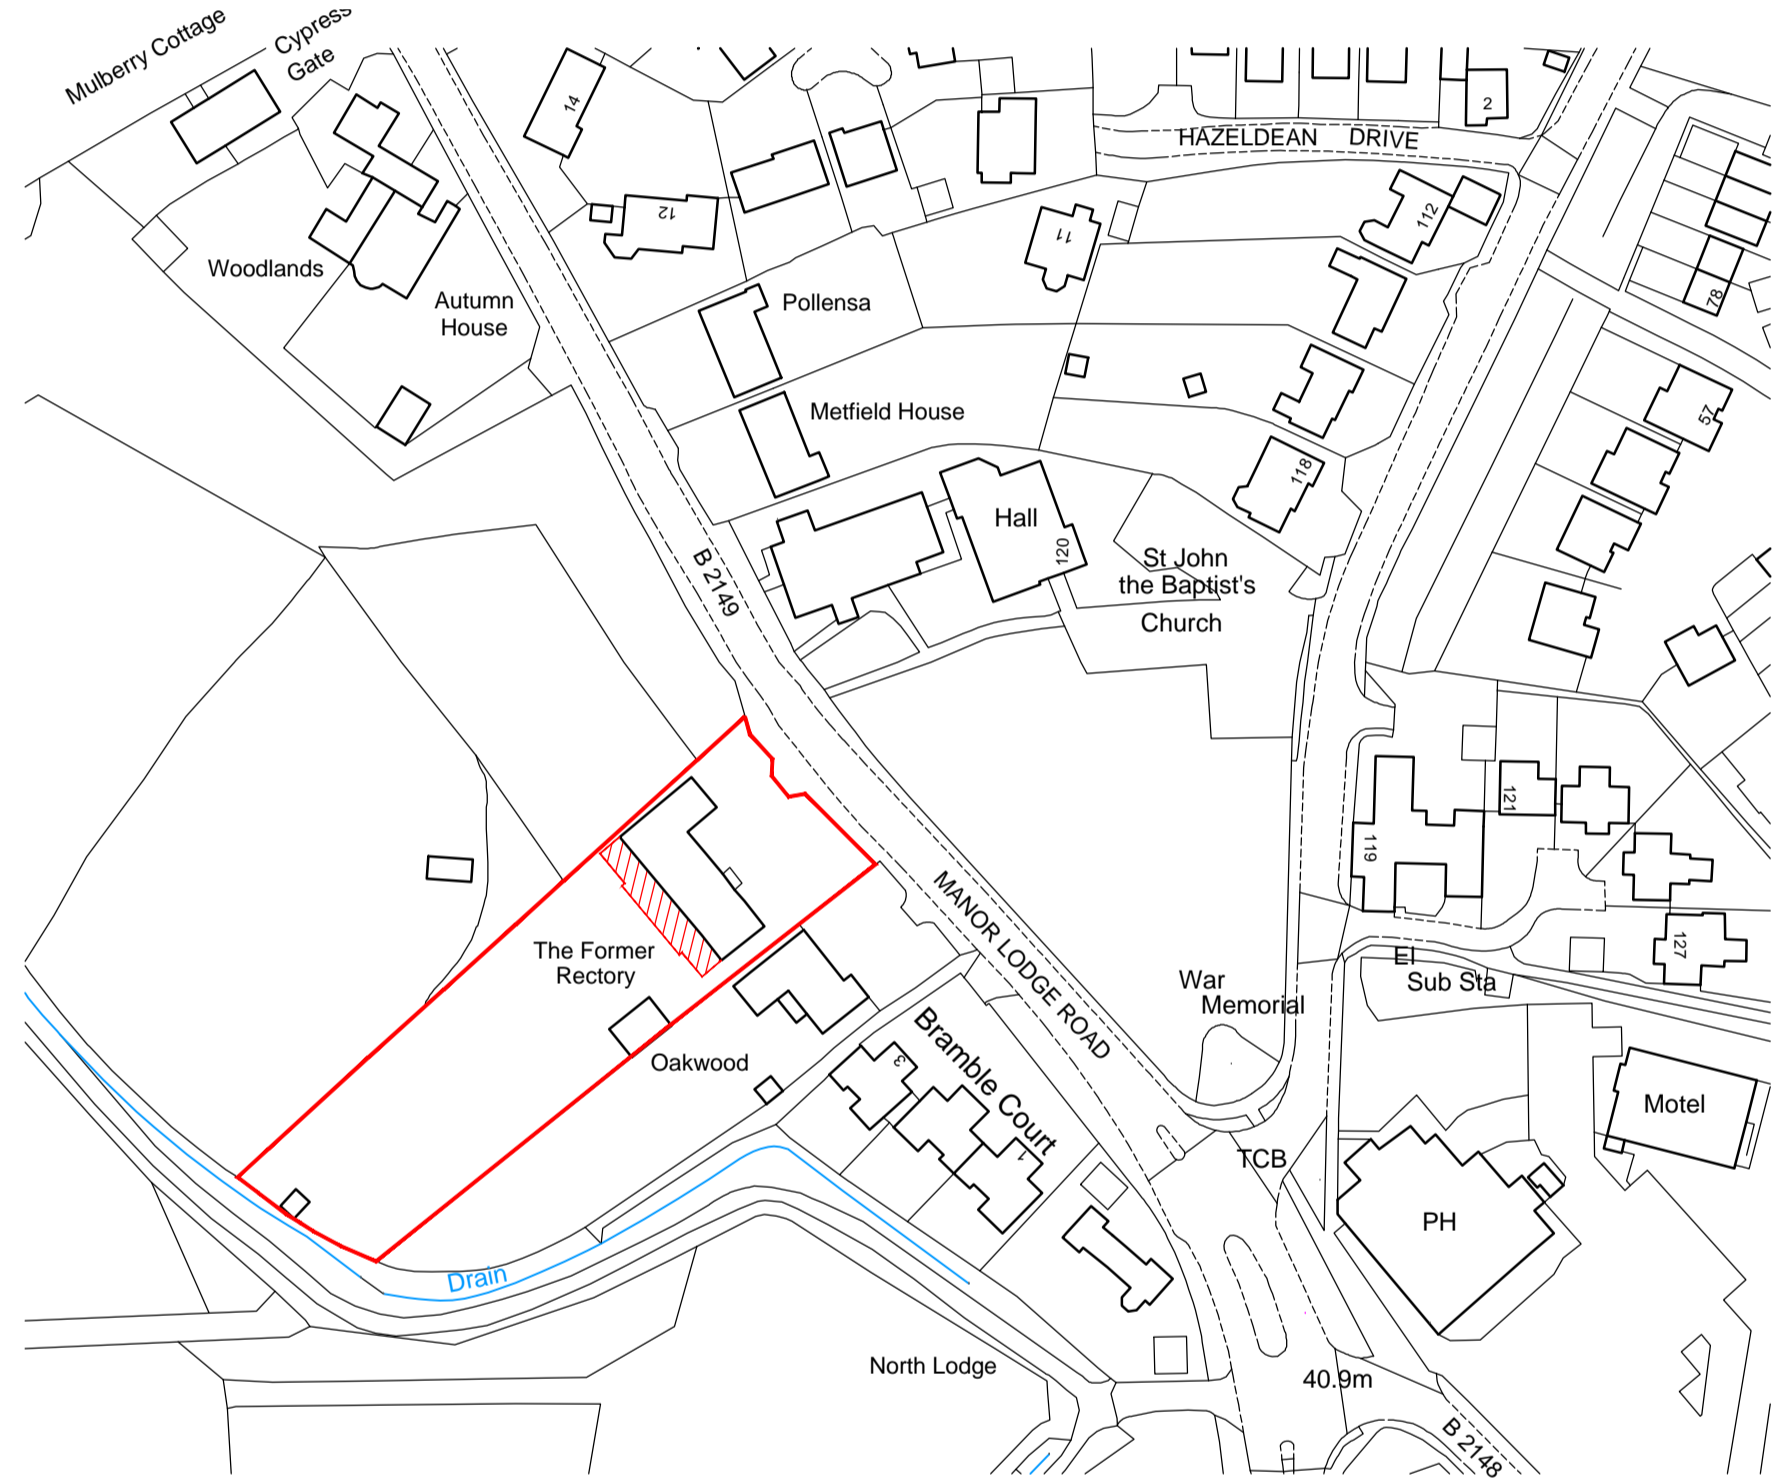


BLOCK PLAN @ 1:500

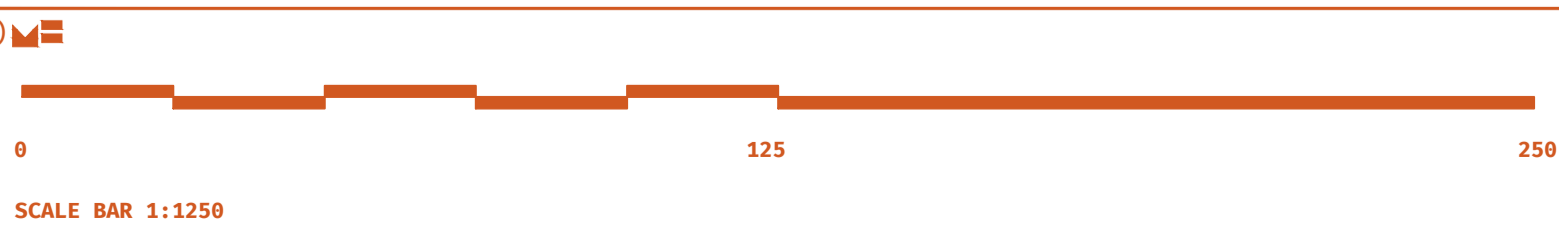

Ordnance Survey, (c) Crown Copyright 2021. All rights reserved. Licence number 100022432

LOCATION PLAN @ 1:1250

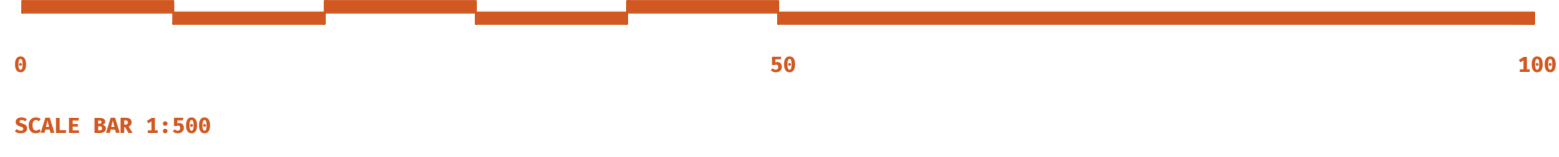

| REV | Date | Comment | By |
|-----|------|---------|----|
|-----|------|---------|----|

**GENERAL NOTE:**  
 SETTING OUT TO BE AGREED ON SITE WITH THE PROJECT SUPERVISOR. ALL DIMENSIONS TO BE CHECKED ON SITE BY THE GENERAL CONTRACTOR. DISCREPANCIES TO BE REPORTED IMMEDIATELY TO THE PROJECT SUPERVISOR.

**Block and Location Plan**  
 Drawn by: --  
 Scale: APD  
 Checked by: --

**Tony & Helen Smith**  
 Manor Lodge Road  
 Rowlands Castle

**The Former Rectory**

**20-1845 030**

**Mitchell Evans**  
 90 / Meadow  
 Godalming  
 GU7 3HY  
 01483 453 453

