
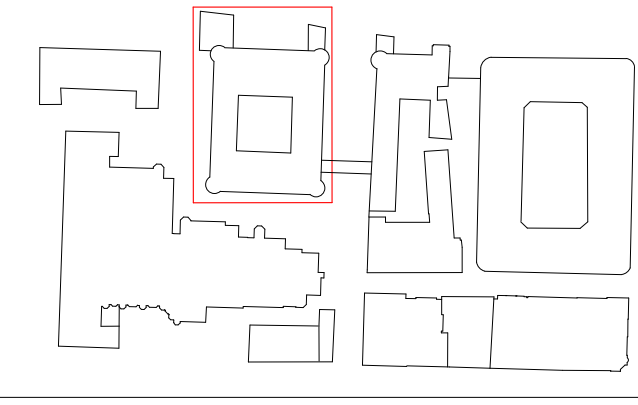


- KEY:**
- P1 Paving type 1:
Existing Granite slabs relaid and new to match existing
900x600mm
 - P2 Paving type 2:
Existing Granite setts relaid
250x150mm
 - P4 Paving type 4:
Existing Yorkstone paving
 - P6 Paving type 6:
Existing asphalt surfacing retained
 - P10 Paving type 10:
Proposed asphalt surfacing
 - K4 Proposed Granite upstand kerb
 - ST1 Granite steps to plinth relaid
 - ST4 Granite steps to plinth
600mm wide
 - W1 Proposed Granite termination block
 - BL1 Existing balustrade reinstated
 - BL3 Proposed balustrade with solid backing
 - BL4 Proposed metal balustrade to match existing
 - BL5 Proposed metal balusters with connecting
chain rail
 - HR1 Proposed self-finished metal handrails
 - HR2 Proposed metal handrails to ST2 steps to match
existing
 - B1 Existing fixed bollard retained
 - B2 Proposed fixed bollard
 - D1 Channel drain retained
 - D2 Yorkstone dished channel kerb retained
 - SD1 Proposed slot drain
 - G Existing gully retained
 - G2 Proposed gully
 - MH1 Existing manhole cover access retained
 - MH2 Existing manhole cover access relaid
 - MH3 Proposed manhole cover access
 - V1 Existing ventilation grilles relaid
 - LW1 Existing lightwell adjusted with new metal grille
 - LW2 Proposed lightwell with new metal grille
 - PL1 Proposed metal planter
 - [Hatched Box] Proposed Shrubs and perennial planting
 - [Red Dashed Line] Site boundary

Note: Landscape paving hatching patterns are indicative only and not representative of final setting-out

Scale 1:50

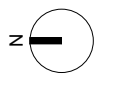

NOTES:
BUILDING DESIGN PARTNERSHIP SHALL HAVE NO RESPONSIBILITY FOR ANY USE MADE OF THIS DOCUMENT OTHER THAN FOR THAT WHICH IT WAS PREPARED AND ISSUED.
ALL DIMENSIONS SHOULD BE CHECKED ON SITE.
DO NOT SCALE FROM THIS DRAWING.
ANY DRAWING ERRORS OR DIVERGENCIES SHOULD BE BROUGHT TO THE ATTENTION OF BUILDING DESIGN PARTNERSHIP AT THE ADDRESS SHOWN BELOW.
DRAWINGS SHALL BE READ IN CONJUNCTION WITH THE FOLLOWING BEFORE WORK COMMENCES:
• THE CDM DESIGN ISSUES REGISTER
• THE BDP RISK SERIES OF DRAWINGS
• THE PROJECT CDM RISK REGISTER

NOTE:
Existing paving and kerb dimensions were taken from desktop study. Dimensions to be confirmed following measurement on site.

QA CHECKED

REV	DATE	DESCRIPTION	DRAWN BY	APPROVED BY
C01	26/03/21	Planning Issue	AS	JM

Project Title
NEP
The Northern Estate Programme

Consultant's Details
BDP

Drawn By: AS
Approved By: JM
Date: 26/03/21

Building	Norman Shaw North
Drawing Title	Landscape Proposed GA Plan - Laundry Road 1 of 2
Drawing Type	Planning
Drawing No.	00NSN- 2131- BDP- 90- LG- T- AR- PL- 97175
Drawing Status	S3
Scale	As indicated@A1
Security Grade	-
Rev.	C01

HOUSES OF PARLIAMENT

Strategic Estates
Westminster
London SW1A 0AA