
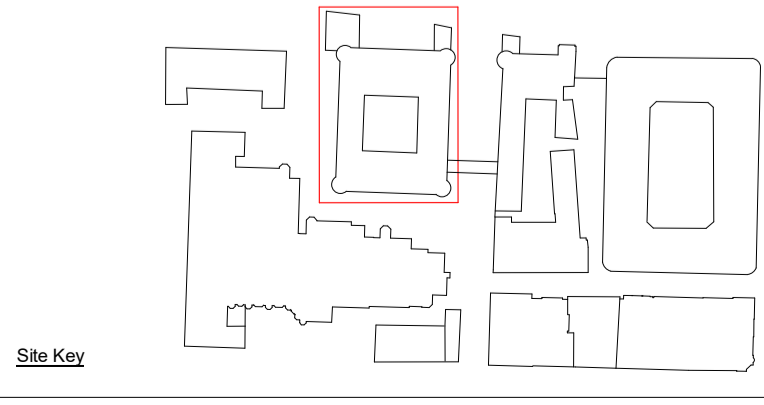


- KEY:**
- P1 Paving type 1:
Existing Granite slabs relaid and new to match existing
900x600mm
 - P2 Paving type 2:
Existing Granite setts relaid
250x150mm
 - P3 Paving type 3:
Existing cropped Granite setts relaid
100x100mm
 - P4 Paving type 4:
Existing Yorkstone paving
 - P6 Paving type 6:
Existing asphalt surfacing retained
 - P7 Paving type 7:
Proposed Granite setts
250x150mm
 - P8 Paving type 8:
Proposed Granite slabs to top of ramp
600x350mm
 - P10 Paving type 10:
Proposed asphalt surfacing
 - P11 Paving type 11:
Proposed Yorkstone paving to match existing
 - TP Proposed Corduroy tactile paving
 - K1 Flush existing granite kerb relaid
300mm width
 - K3 Raised Granite kerb retained
300mm width
 - K4 Proposed Granite upstand kerb
 - ST1 Granite steps to plinth relaid
 - ST2 Existing compactor area Granite steps, adapted to align to
proposed levels
 - ST6 Proposed Granite steps
 - W1 Proposed Granite termination block
 - W2 Proposed Granite upstand and retaining wall
 - BL1 Existing balustrade reinstated
 - BL4 Proposed metal balustrade to match existing
 - BL5 Proposed metal balusters with connecting
chain rail
 - HR1 Proposed self-finished metal handrails
 - HR2 Proposed metal handrails to ST2 steps to match
existing
 - LW1 Existing Lightwell metal frame relaid
 - D1 Channel drain retained
 - D2 Yorkstone dish channel kerb retained
 - SD1 Proposed slot drain
 - G Existing gully retained
 - G2 Proposed gully
 - MH Manhole access cover
 - MH1 Existing manhole retained
 - MH2 Existing manhole relaid to proposed levels
 - LW1 Existing lightwell adjusted with new metal grille
 - PL1 Proposed metal planter
 - T1 Existing tree retained
 - Proposed Shrubs and perennial planting
 - Site boundary

Note: Landscape paving hatching patterns are indicative only and not representative of final setting-out

Scale 1:50

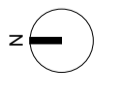

NOTES:
BUILDING DESIGN PARTNERSHIP SHALL HAVE NO RESPONSIBILITY FOR ANY USE
MADE OF THIS DOCUMENT OTHER THAN FOR THAT WHICH IT WAS PREPARED AND
ISSUED.
ALL DIMENSIONS SHOULD BE CHECKED ON SITE.
DO NOT SCALE FROM THIS DRAWING.
ANY DRAWING ERRORS OR DIVERGENCES SHOULD BE BROUGHT TO THE
ATTENTION OF BUILDING DESIGN PARTNERSHIP AT THE ADDRESS SHOWN BELOW.
DRAWINGS SHALL BE READ IN CONJUNCTION WITH THE FOLLOWING BEFORE
WORK COMMENCES:
• THE CDM DESIGN ISSUES REGISTER
• THE BDP RISK SERIES OF DRAWINGS
• THE PROJECT CDM RISK REGISTER

NOTE:
Existing paving and kerb dimensions were taken from desktop
study. Dimensions to be confirmed following measurement on site.

QA CHECKED

REV	DATE	DESCRIPTION	DRAWN BY	APPROVED BY
C01	26/03/21	Planning Issue	AS	JM

Project Title
NEP
The Northern Estate Programme

Consultant's Details
BDP

Drawn By: AS
Approved By: JM
Date: 26/03/21

Building: Norman Shaw North

Drawing Title: Landscape Proposed GA Plan - Laundry Road 2 of 2

Drawing Type: Planning

Drawing No.: 00NSN- 2131- BDP- 90- LG- T- AR- PL- 97176

Drawing Status: S3

Scale: As indicated@A1

Security Grade: -

Rev.: C01

HOUSES OF PARLIAMENT

Strategic Estates
Westminster
London SW1A 0AA