

ELEVATION D SCALE @ 1:100

SCALE @ 1:100


**ELEVATION E** SCALE @ 1:100


SCALE @ 1:100


**ELEVATION F** SCALE @ 1:100

SCALE @ 1:100

SCALE @ 1:100

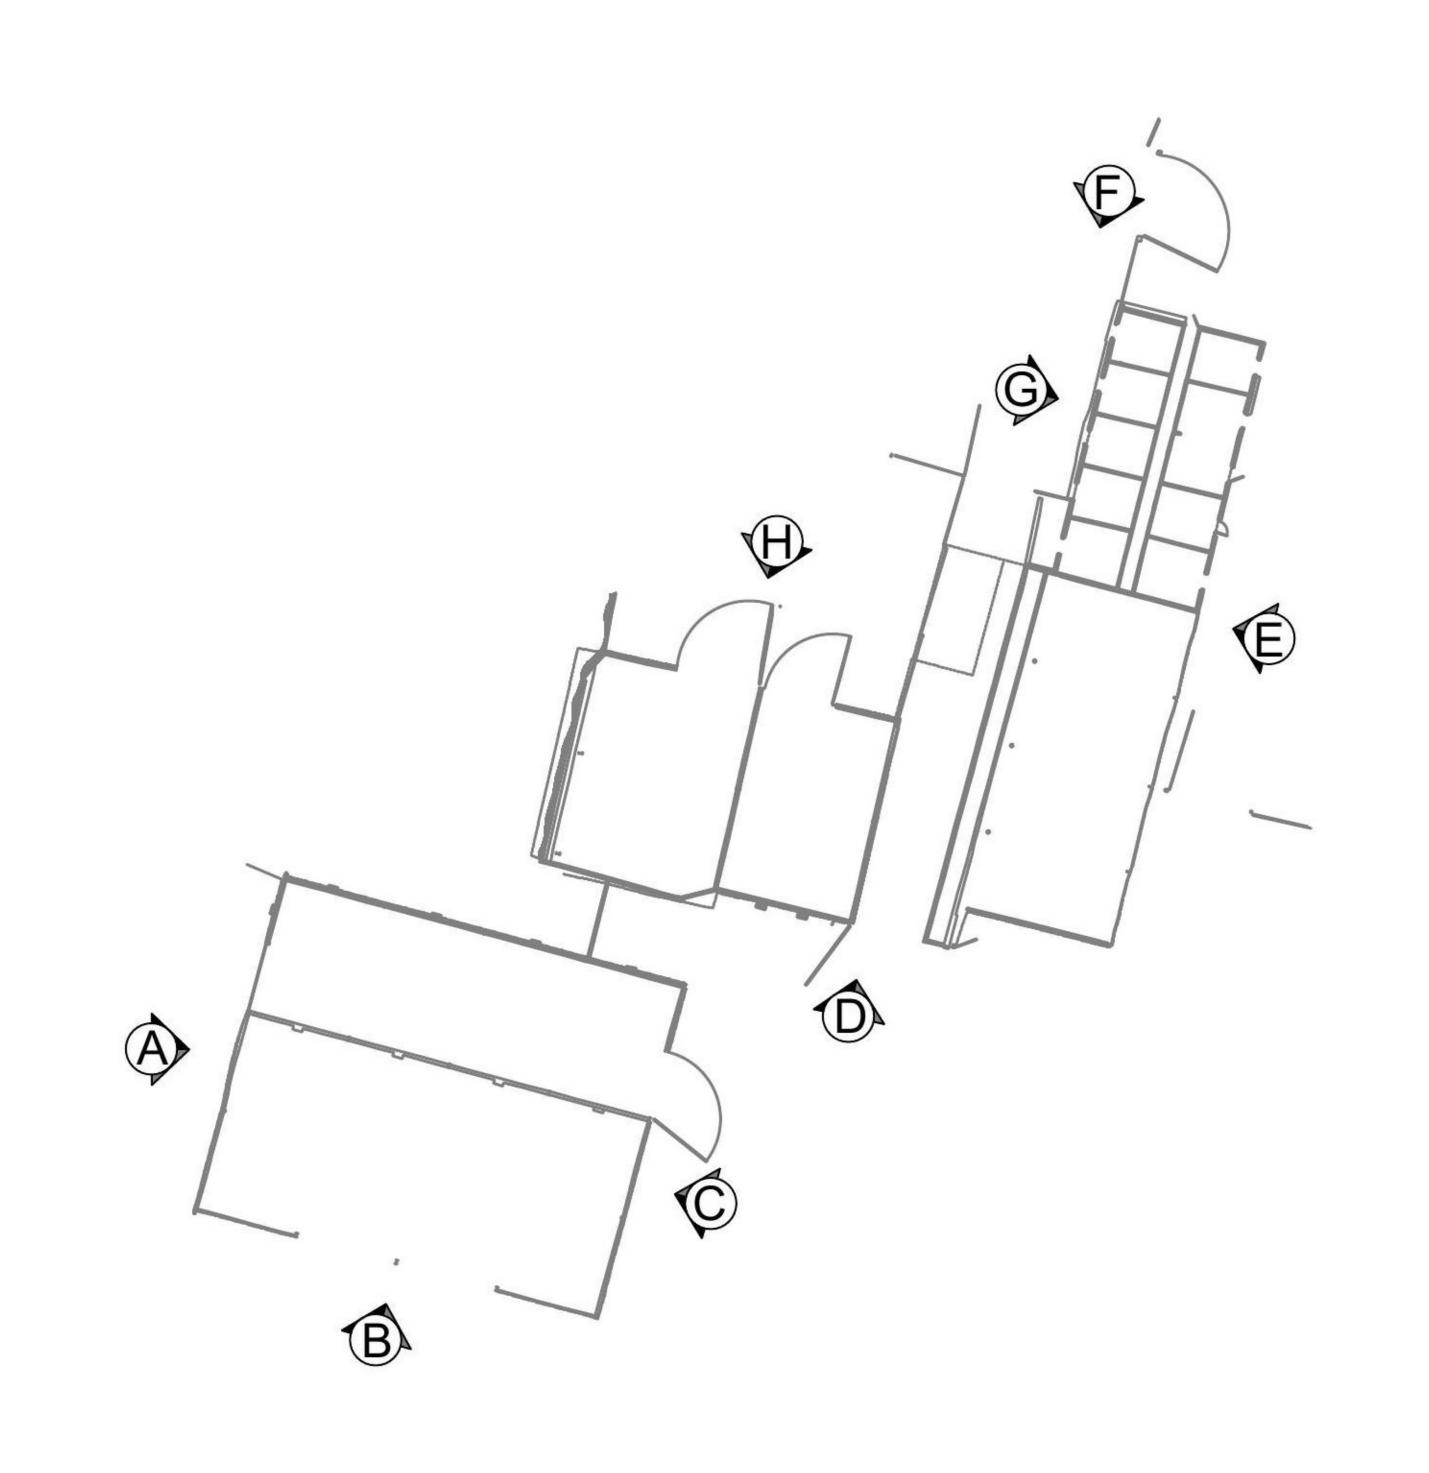

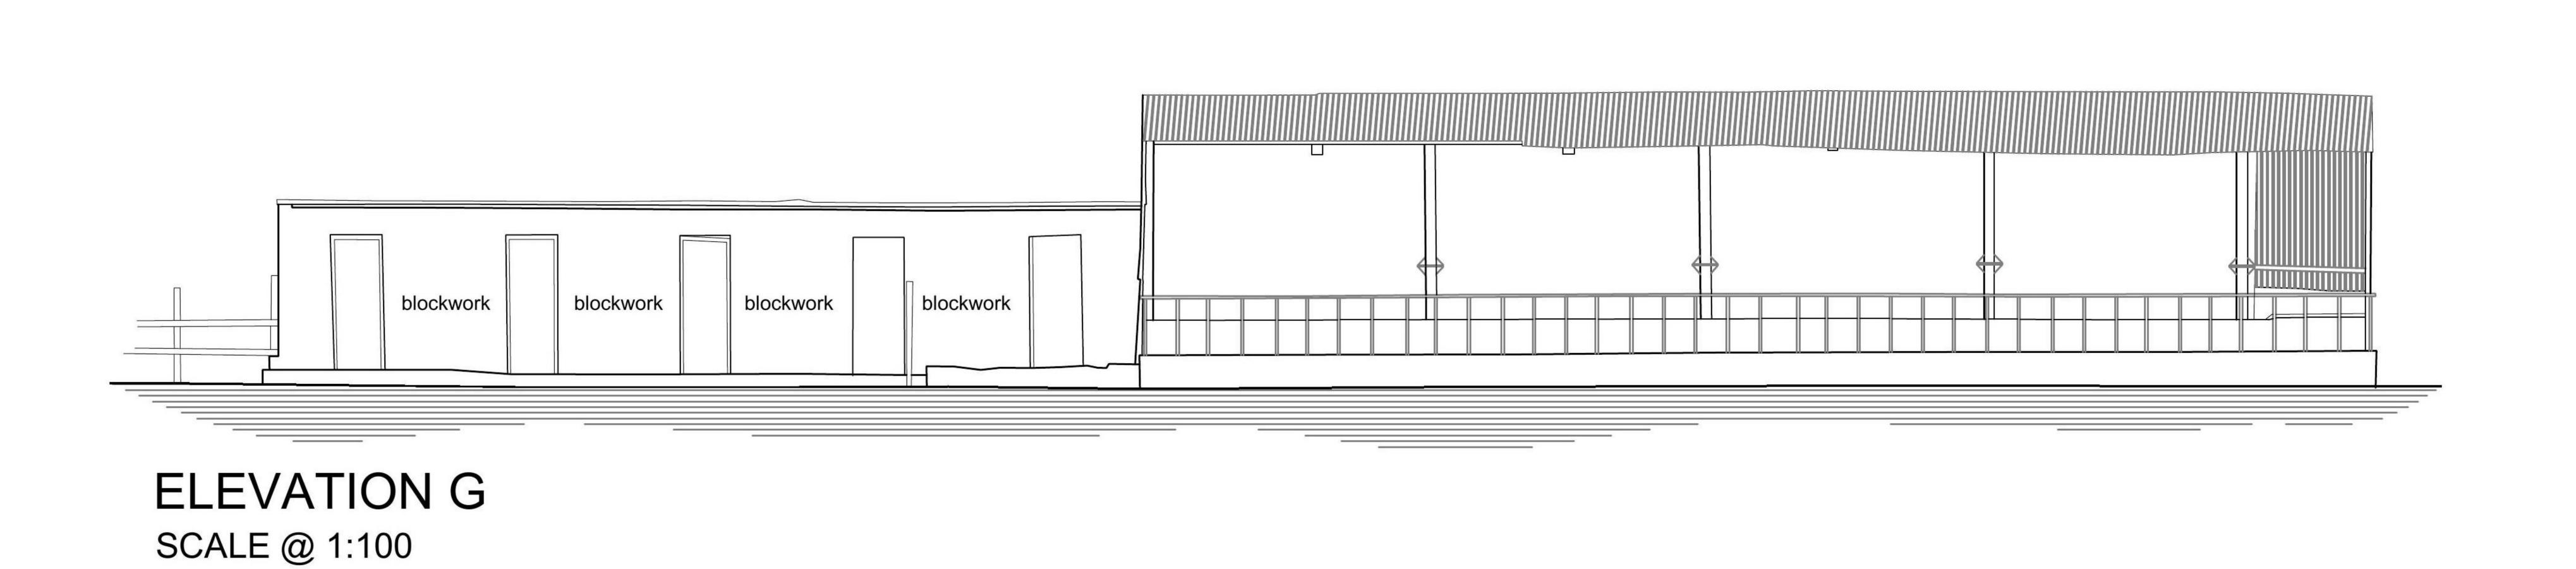

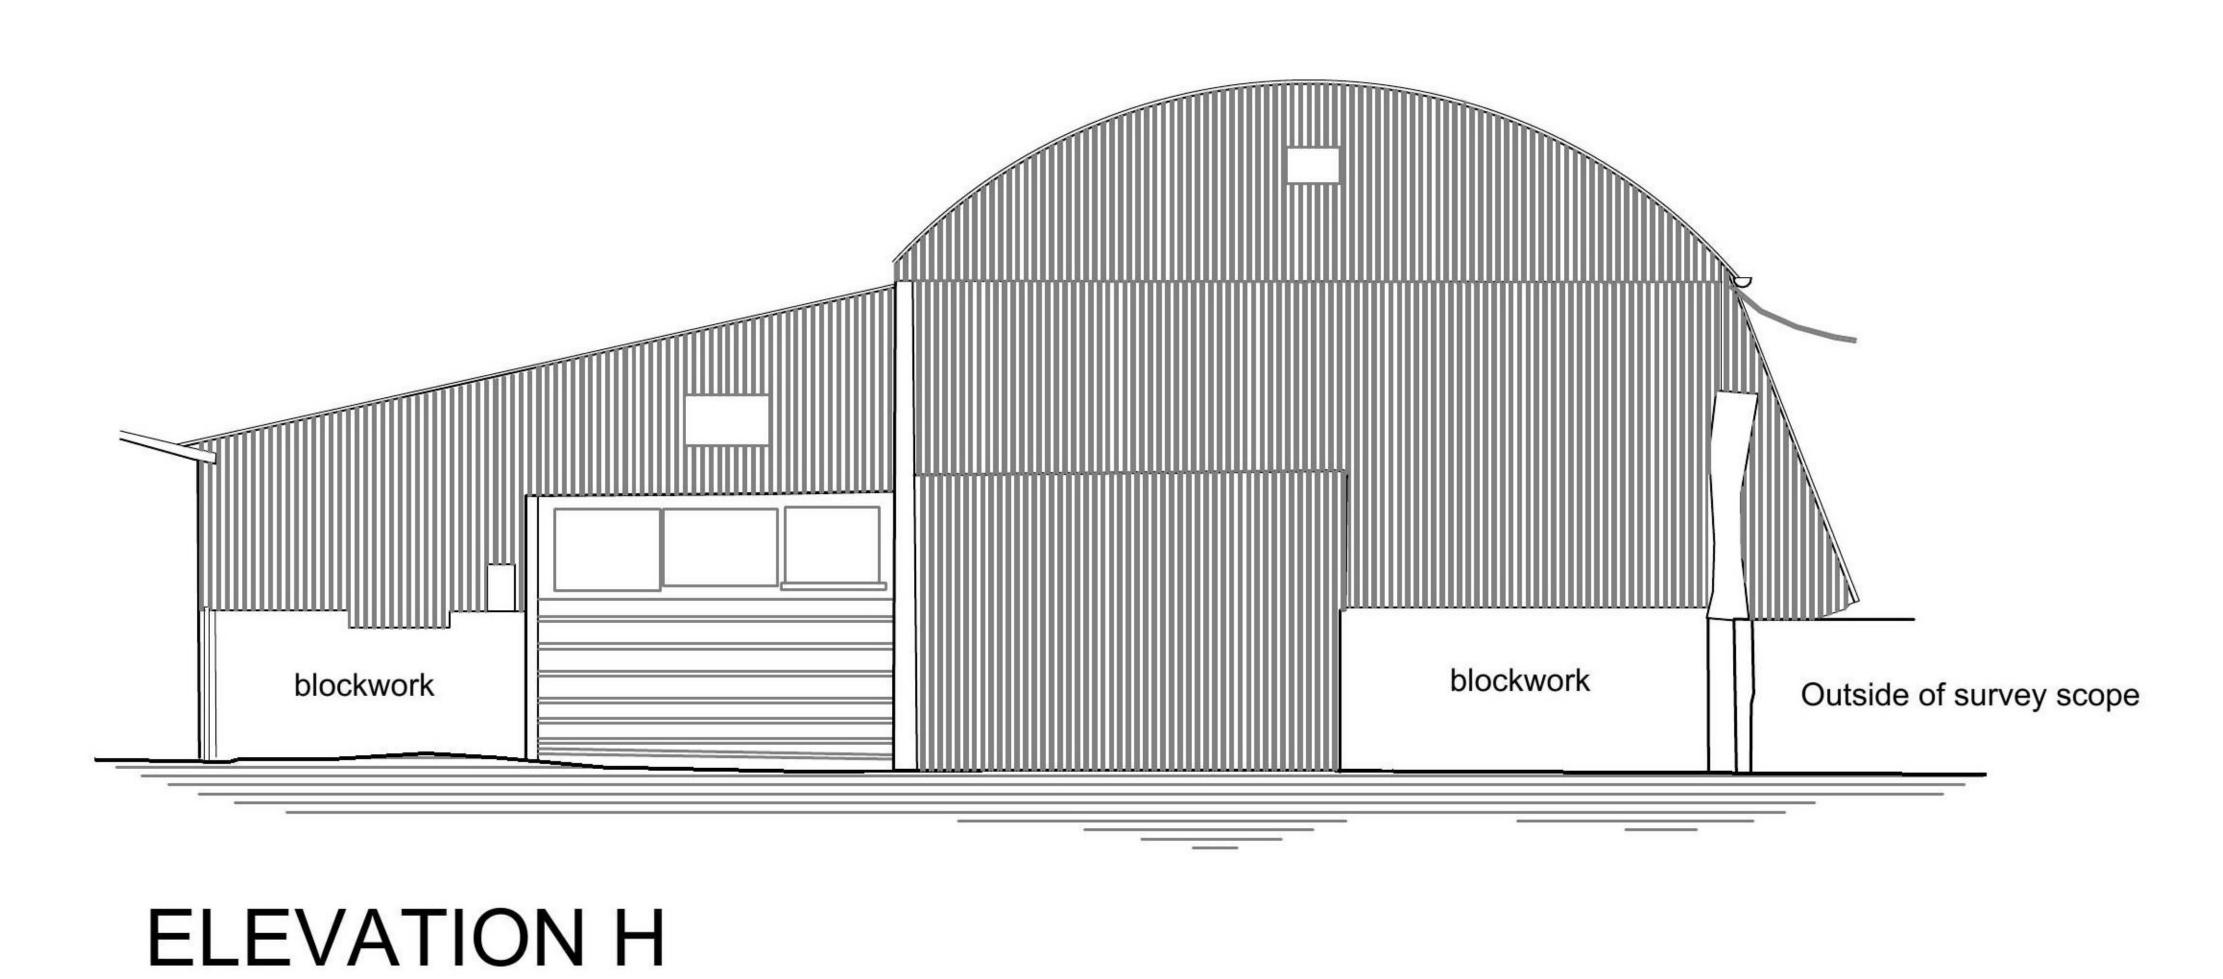

PROJECT: ORG: ZONE: LEVEL: TYPE: ROLE: NUMBER: REV:


WWW.RIDGE.CO.UK

KEY PLAN SCALE @ 1:500

OR OMISSIONS THAT MAY HAVE BEEN INCORPORATED INTO IT AS A RESULT OF INCORRECT INFORMATION

TO OBTAIN INDEPENDENT VERIFICATION OF ITS ACCURACY

PROVIDED TO THE ORIGINATOR. THOSE RELYING ON THE "RECORD" OR "AS BUILT" DOCUMENT ARE ADVISED

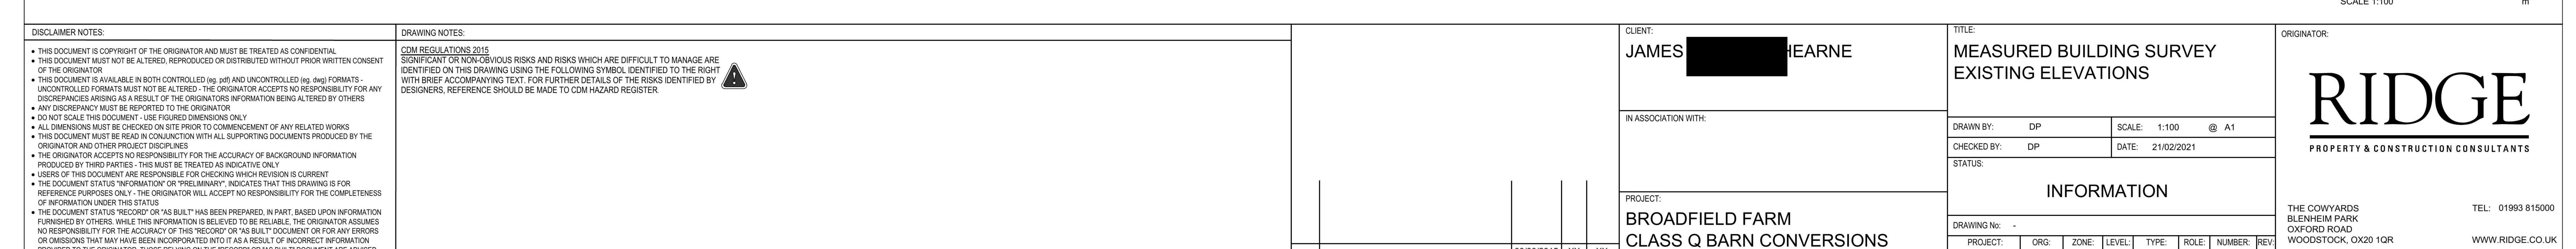

REV DESCRIPTION

 00/00/2015
 XX
 XX

 DATE
 BY
 CHKD