


Proposed Ground Floor

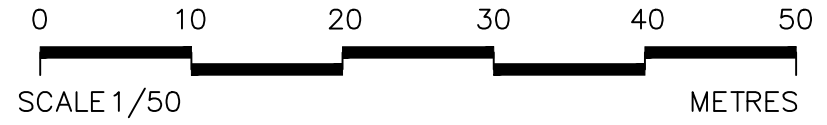

ALL DIMS IN MILLIMETERS UNLESS NOTED OTHERWISE
DO NOT SCALE EXCEPT FOR PLANNING PURPOSES
IF IN DOUBT - ASK

THIS DRAWING IS CONFIDENTIAL AND IS THE
PROPERTY OF KEENAN PROJECT DESIGNS LTD
© COPYRIGHT

KEENAN
PROJECT
DESIGNS

KEENAN PROJECT DESIGNS
07398198232
INFO@KEENANPROJECTDESIGNS.COM
WWW.KEENANPROJECTDESIGN.COM

| | | | |
|--|---------------------|--------------------------------|------------------------------|
| CLIENT: Ian Hart | DATE: 18/01/2020 | DRAWN BY: Valentin Pelovski | SCALE: 1:50@A3 1:25@A1 |
| ADDRESS: 16 Mountford Road, Solihull, B90 1JA | | DRAWING NO: 568 - 1 | REV E |