


MOUNTFORD RD

HARGRAVE RD

Hatched area denotes existing access which will be used as a new dwelling.

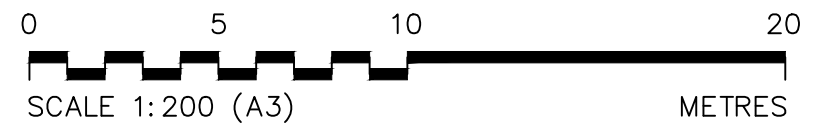

ALL DIMS IN MILLIMETERS UNLESS NOTED OTHERWISE
DO NOT SCALE EXCEPT FOR PLANNING PURPOSES
IF IN DOUBT - ASK

THIS DRAWING IS CONFIDENTIAL AND IS THE
PROPERTY OF KEENAN PROJECT DESIGNS LTD
© COPYRIGHT

KEENAN
PROJECT
DESIGNS

KEENAN PROJECT DESIGNS
07398198232
INFO@KEENANPROJECTDESIGNS.COM
WWW.KEENANPROJECTDESIGN.COM

CLIENT: Ian Hart	DATE: 18/01/2020	DRAWN BY: Valentin Pelovski	SCALE: 1:200@A3
ADDRESS: 16 Mountford Road, Solihull, B90 1JA		DRAWING NO: 568 - 4	REV E