

JOHN PAGE ARCHITECT

27 Gloucester Road
Thornbury
Bristol BS35 1DJ
Tel: 07713334659


Email: johnpagearchitect@btinternet.com

Block Plan for
Lodge Cottage


Beckspool Road Frensham

BS16 1NT

proposed
extension.

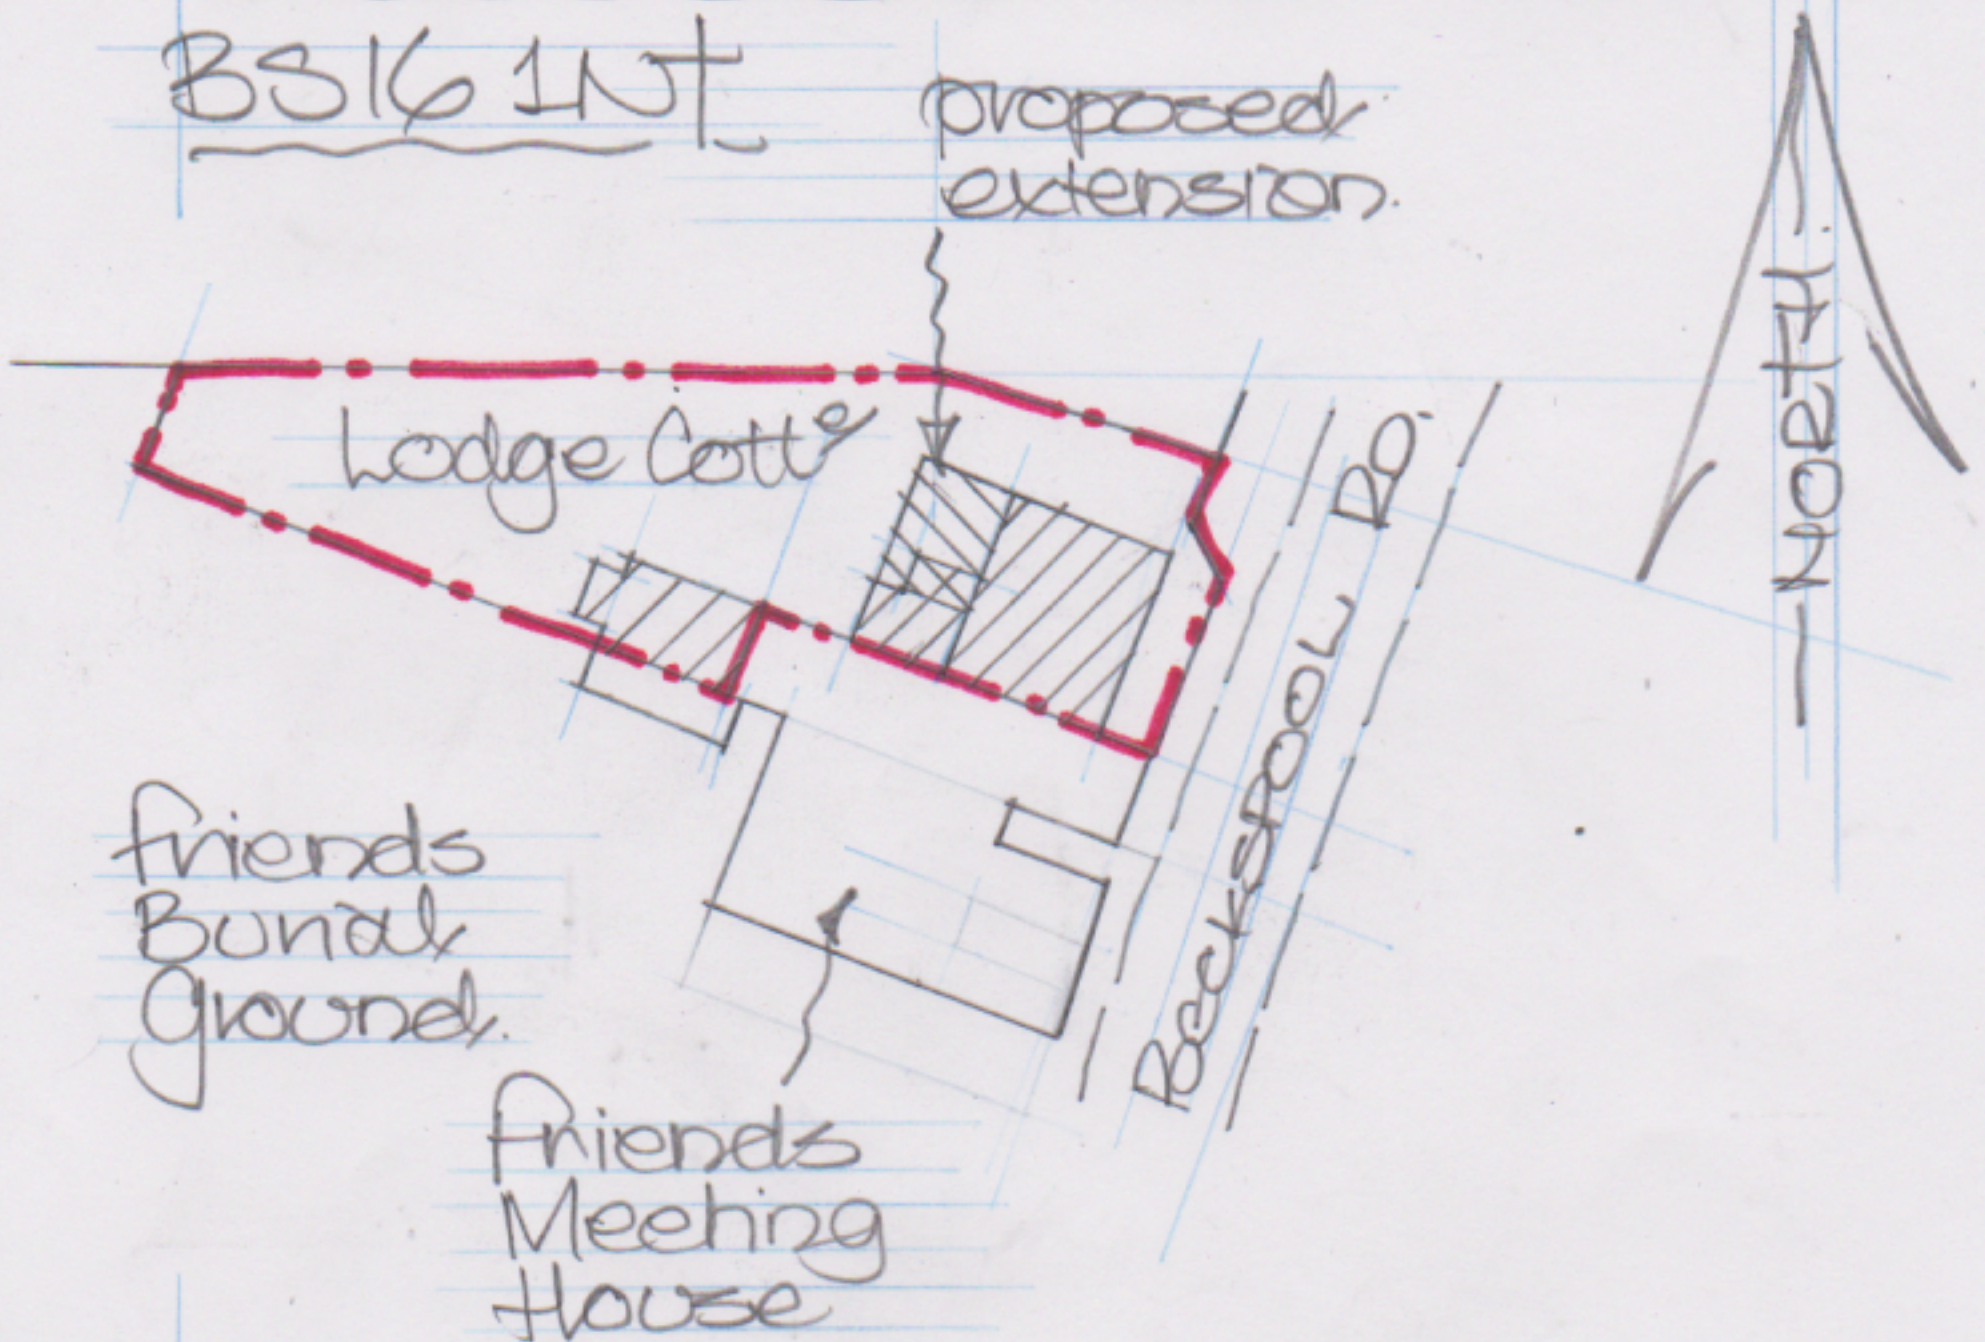

Scale 1:500 @ A1

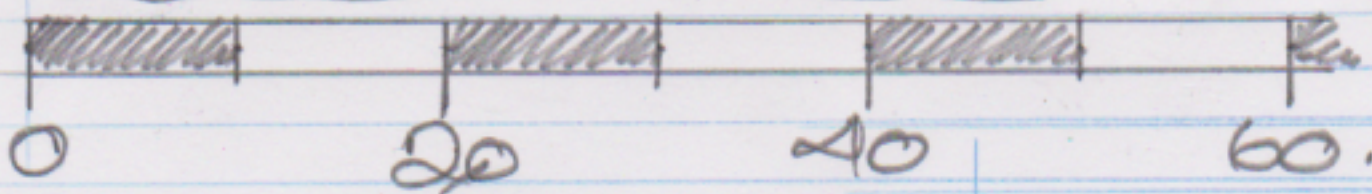

2440~Block.

John Page RIBA MCIAT
Chartered Architect