


MATERIALS
 Roof: Gray lead coloured, insitu fibre/glass.
 WSUs: Render to match the house.
 Bi-Fold Doors: Powder coated anthracite grey insulated aluminium.
 Windows: Flat clear glass.

FLOOR PLAN as EXISTING

FLOOR PLAN as PROPOSED

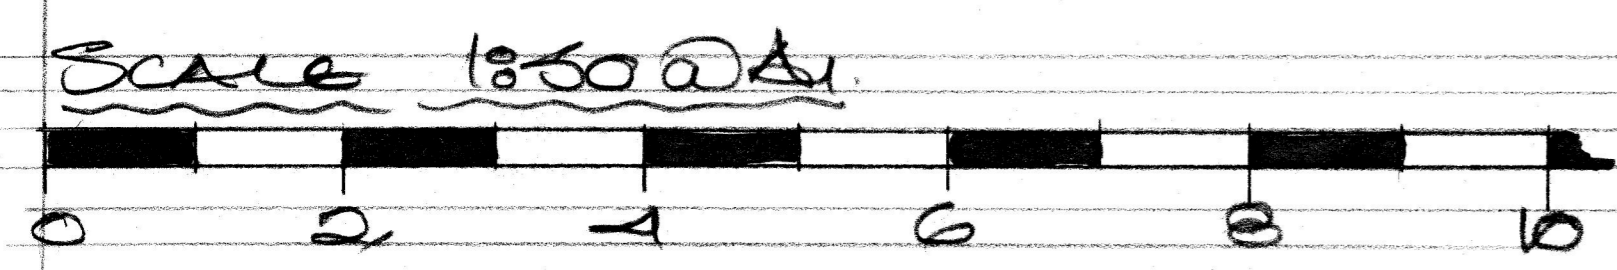

Possible Alterations to
 Lodge Cottage
 Beckspool Road
 Frenchay BS16 1NT

JOHN PAGE ARCHITECT
 9 South Liberty Lane Bristol BS3 2SR
 Tel: 0117 966 3699
johnpagearchitect@btinternet.com

Date: 02/2021
 Scales: 1:50 & 1:100 @ A1
 Check all dimensions on site

2440-10
 This drawing is copyright