


Site Location Plan
SCALE 1:1250

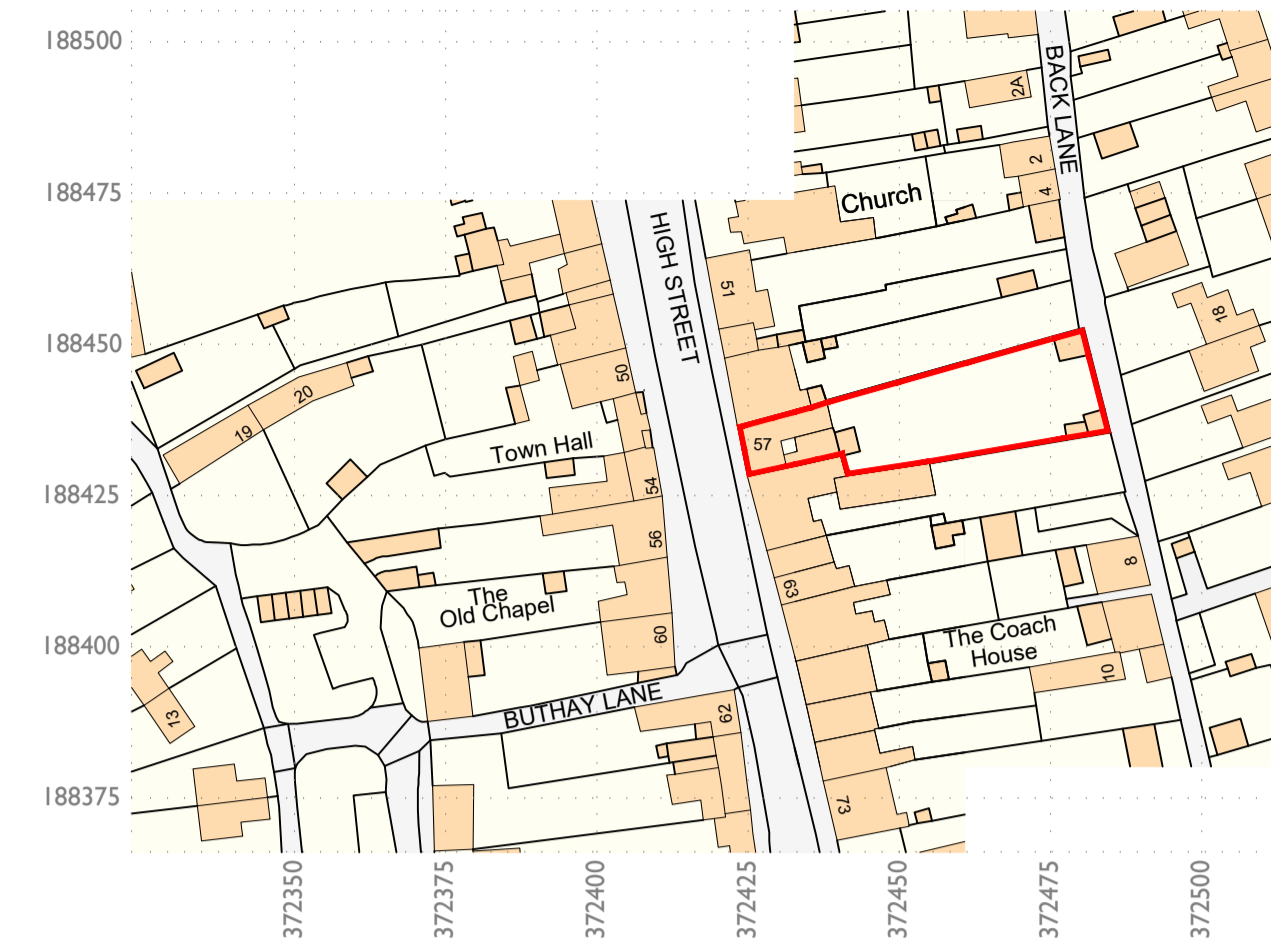

Ordnance Survey, (c) Crown Copyright 2016. All rights reserved. Licence number 100022432

Site Location Plan
SCALE 1:1250

Drawing status:
PLANNING

NOTES:
This drawing is copyright of David James and Partners Ltd and must not be reproduced in whole or in part without written permission.
The contractor is to check and verify all building and site dimensions, levels, services and sewer invert levels at connection points before work commences.
Use only figured dimensions and any discrepancies to be reported immediately to author.
This drawing is to be read with and checked against any structural or other specialist drawings.
The contractor is to comply in all respects with current Building Regulations and relevant British Standards / codes of practice whether specifically stated on this drawing or not.
Use of this drawing does not absolve the client from their responsibility under Health and Safety: Construction (Design and management) regulations 2015.

Revisions.

Ref.	Date.	Revision.

Scale.	1:1250, 1:100 @ A1
Date.	February 2021
Drawing by.	LW
Client.	Mrs V Parker 57 High Street Wickwar Gloucestershire GL12 8NP
Project Title.	Planning for conversion of outbuilding Langley house, 57 High Street, Wickwar, Gloucestershire, GL12 8NP Eastings: 372425 Northings: 188434
Drawing Title.	Site Location and Block
Drawing No	71235/01/001 REV-

**DAVID
JAMES
& PARTNERS**
DESIGN
RURAL | COMMERCIAL | RESIDENTIAL

Well House, The Chipping, Wotton-under-Edge
Gloucestershire, GL12 7AD
T. 01453 843720 | W. [djandp.co.uk](http://www.djandp.co.uk) | E. Design@djandp.co.uk

