
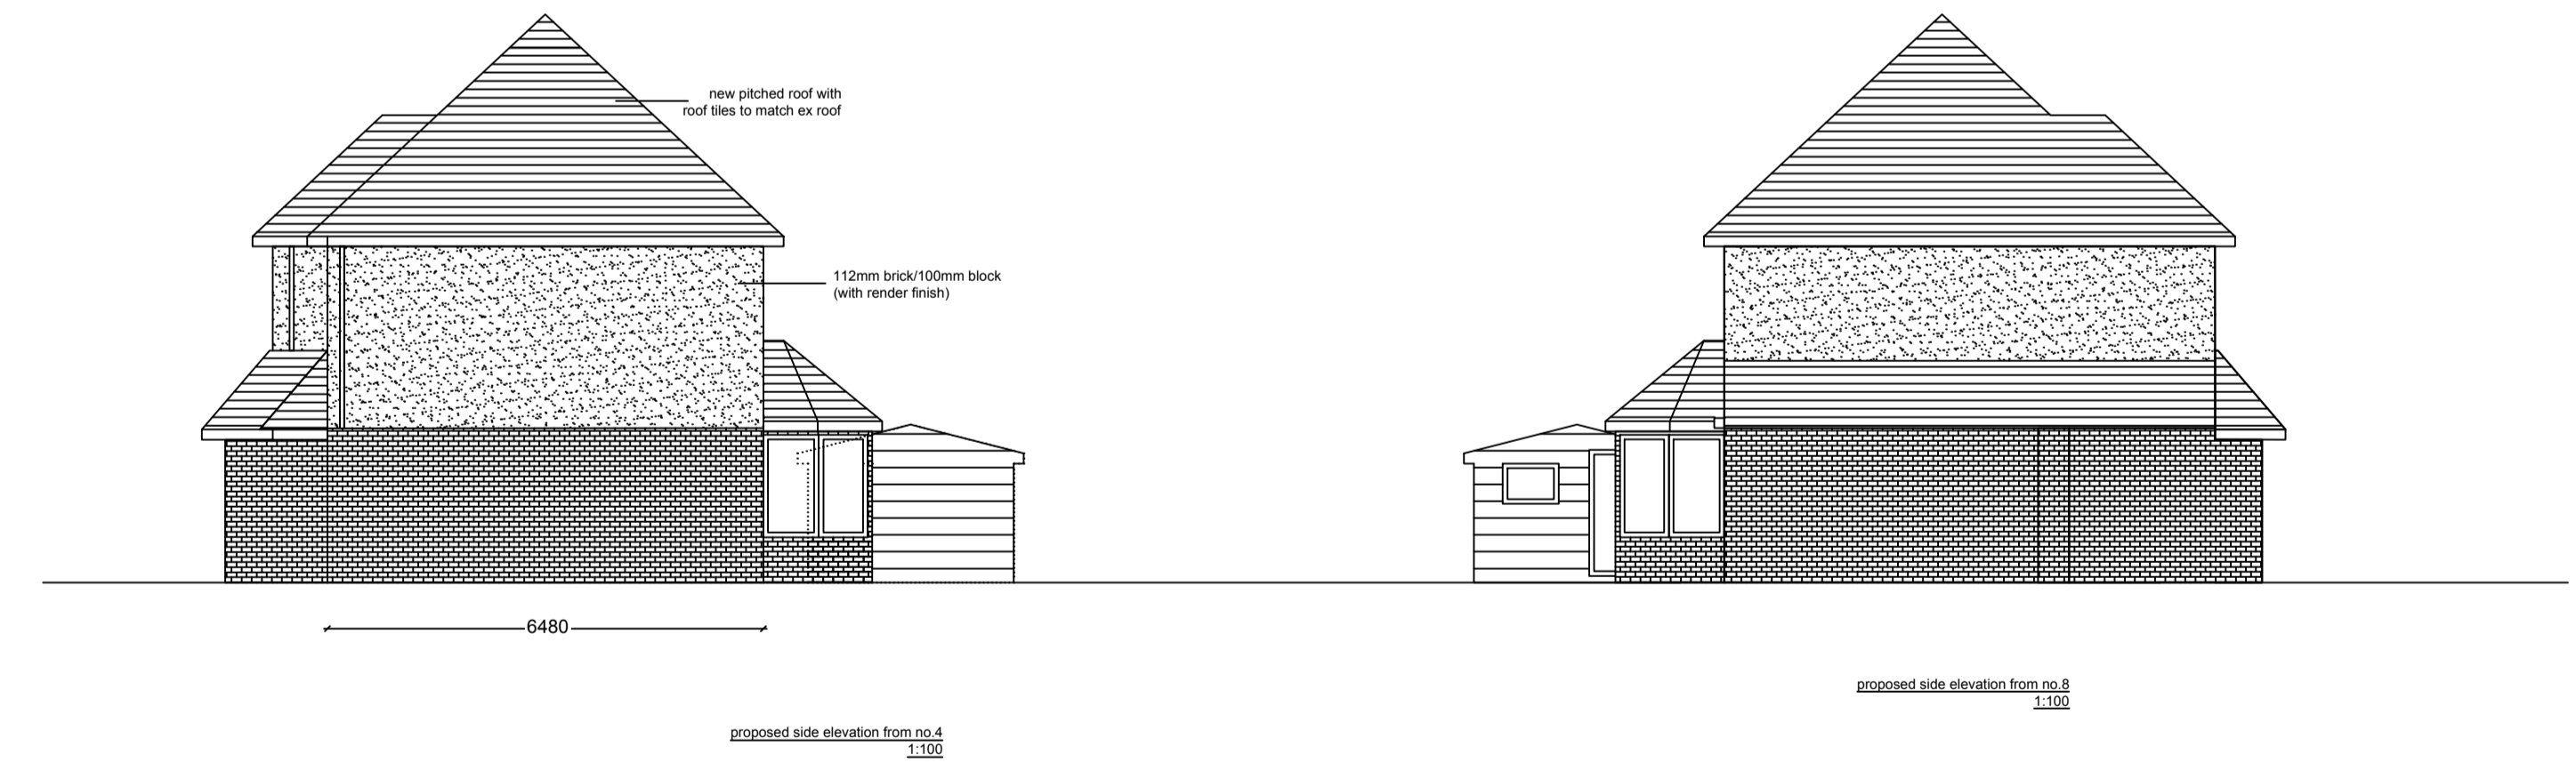


General Notes

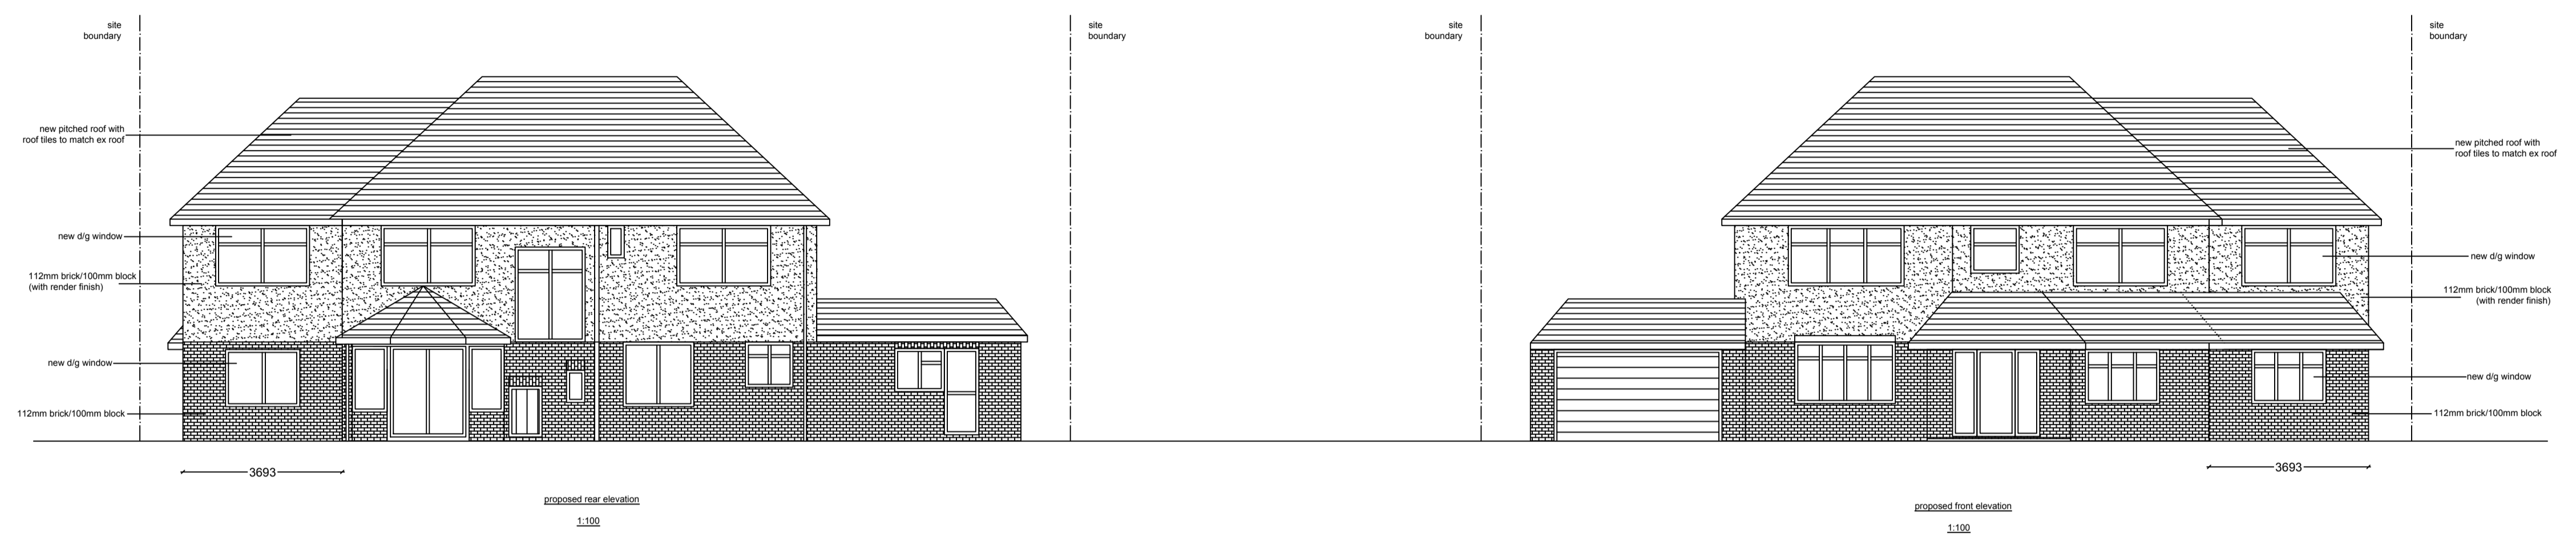

DRAFT ONLY - NOT FOR USE FOR PLANNING/BUILDING CONTROL SUBMISSION

Drg. No. MAC/2502		
No.	Revision/Issue	Date

Firm Name and Address
 Middlesex & Herts
 7 Elgin Drive
 Northwood
 Middlesex
 HA6 2YR
 01923 826280

Project Name and Address
 Mr & Mrs Macsrlan
 6 Farm Way
 Northwood
 Middlesex
 HA6 3EF

Project two storey side extension	Sheet
Date 07-03-21	06
Scale 1:100	