
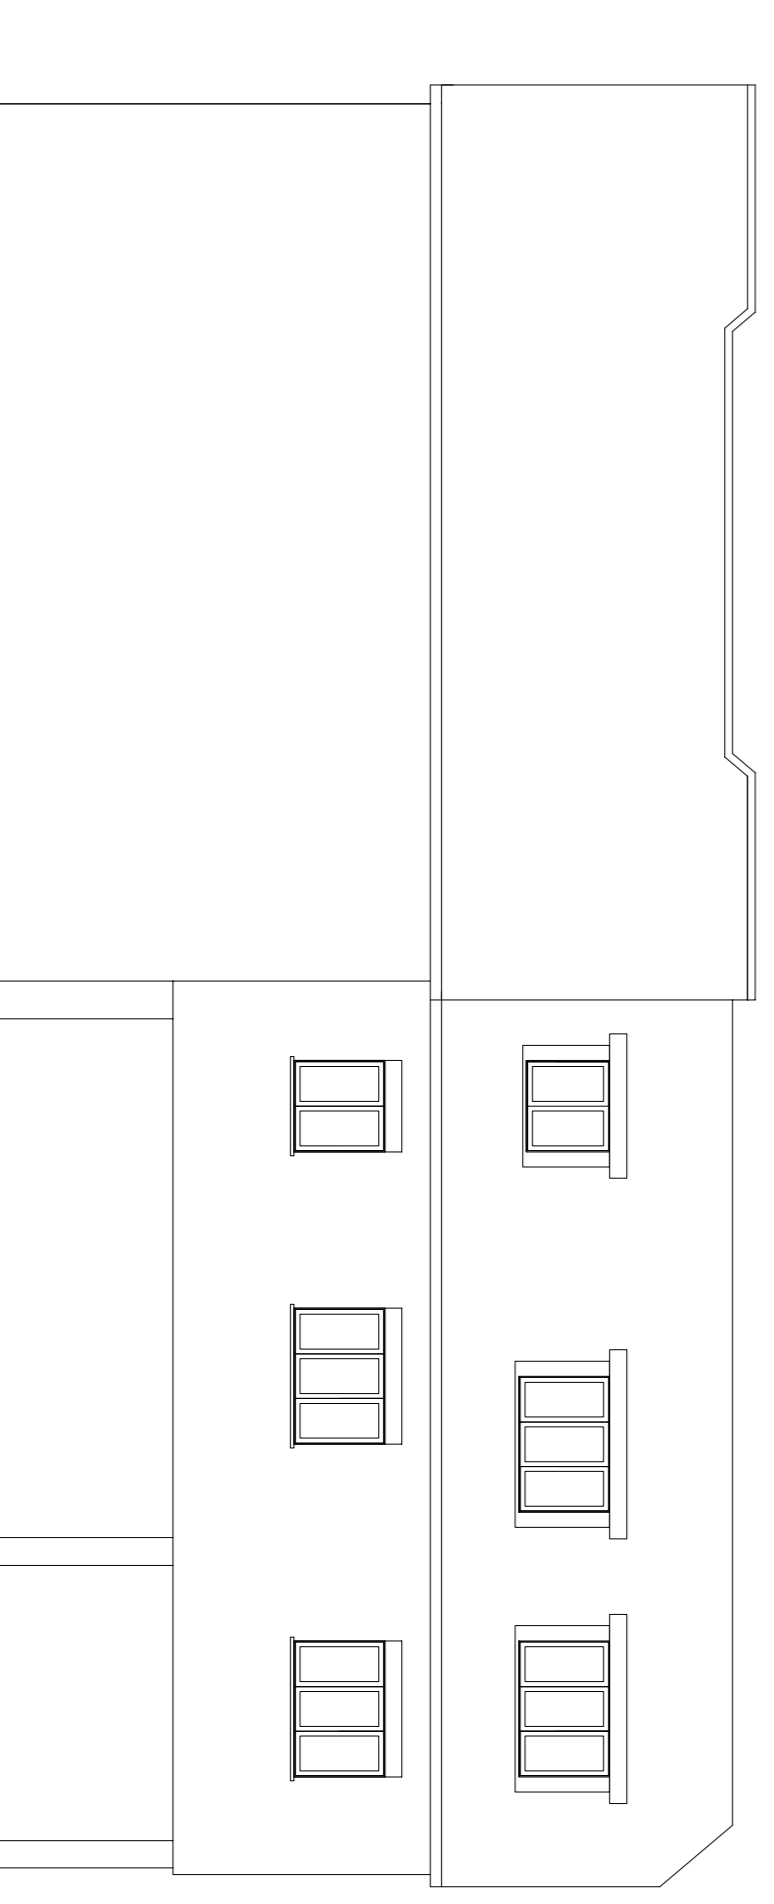
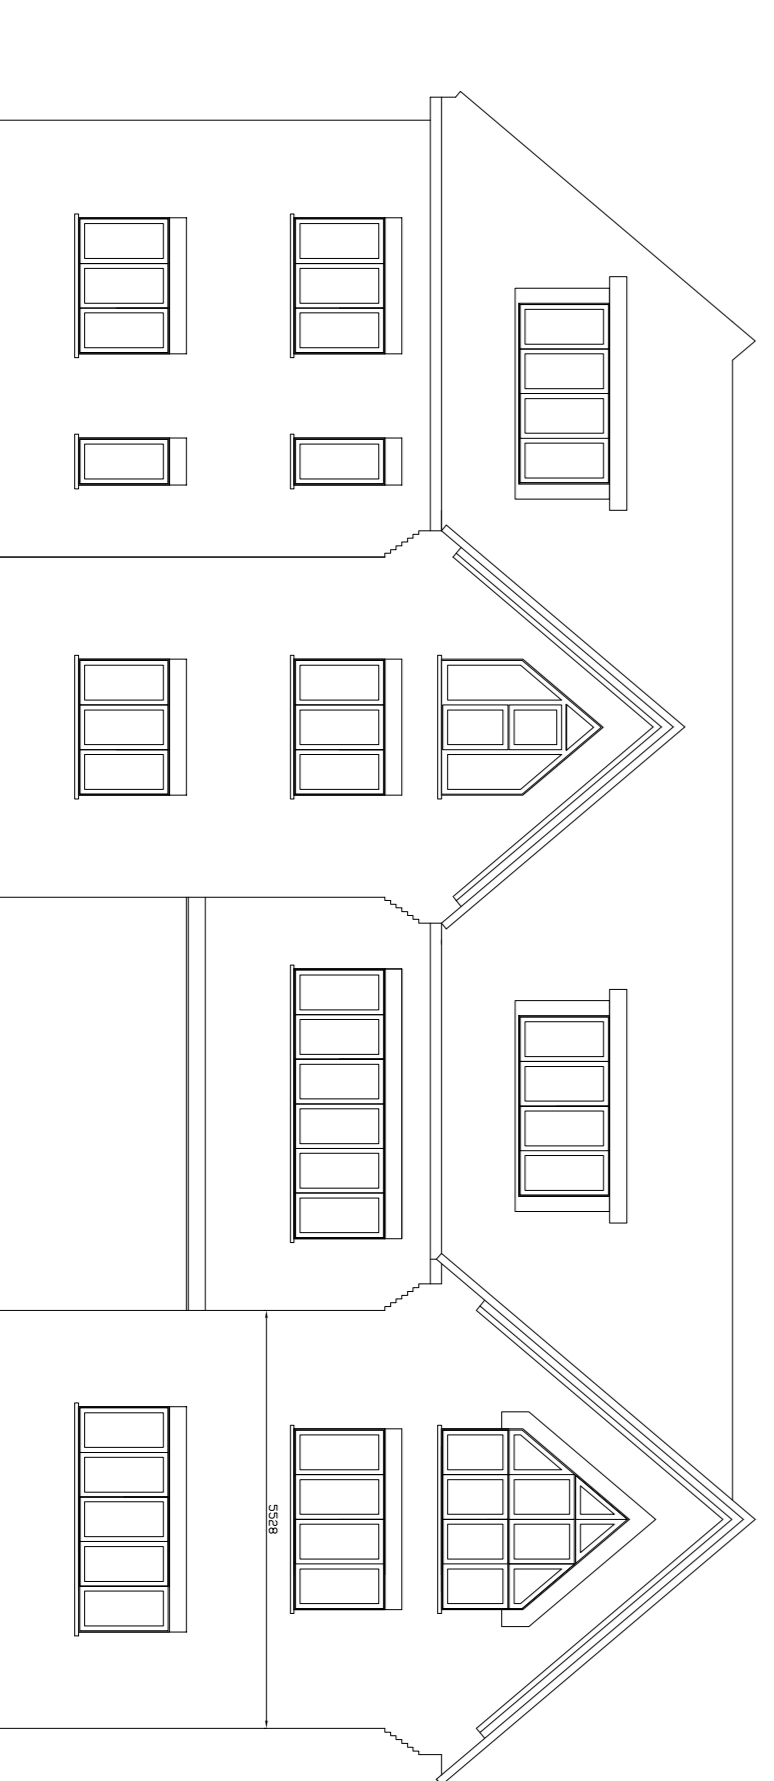
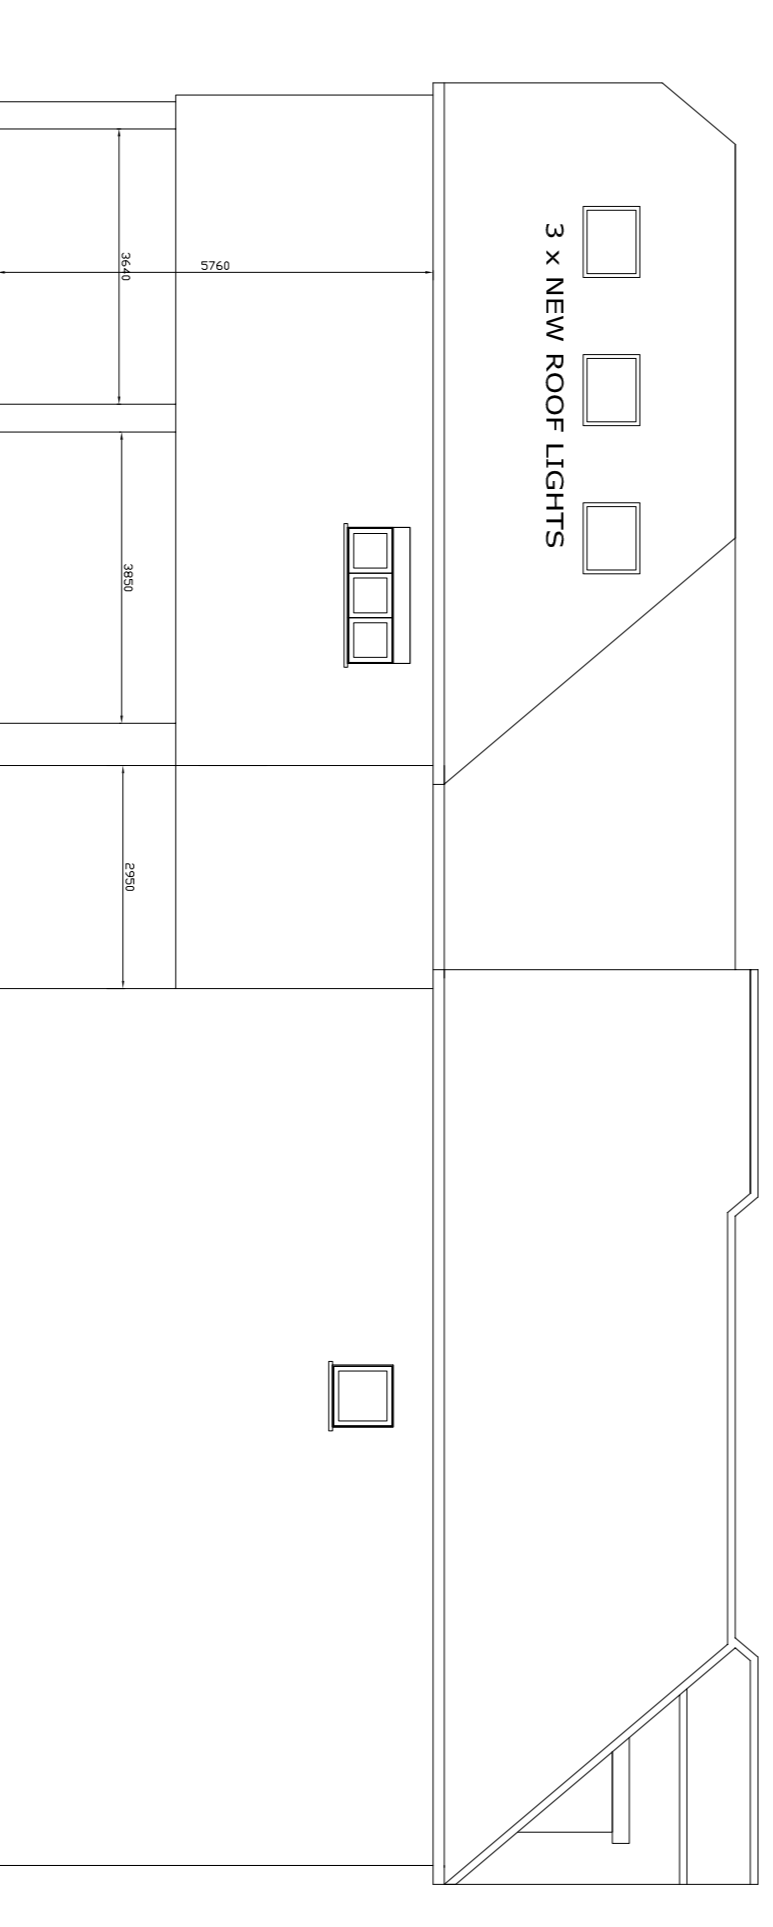
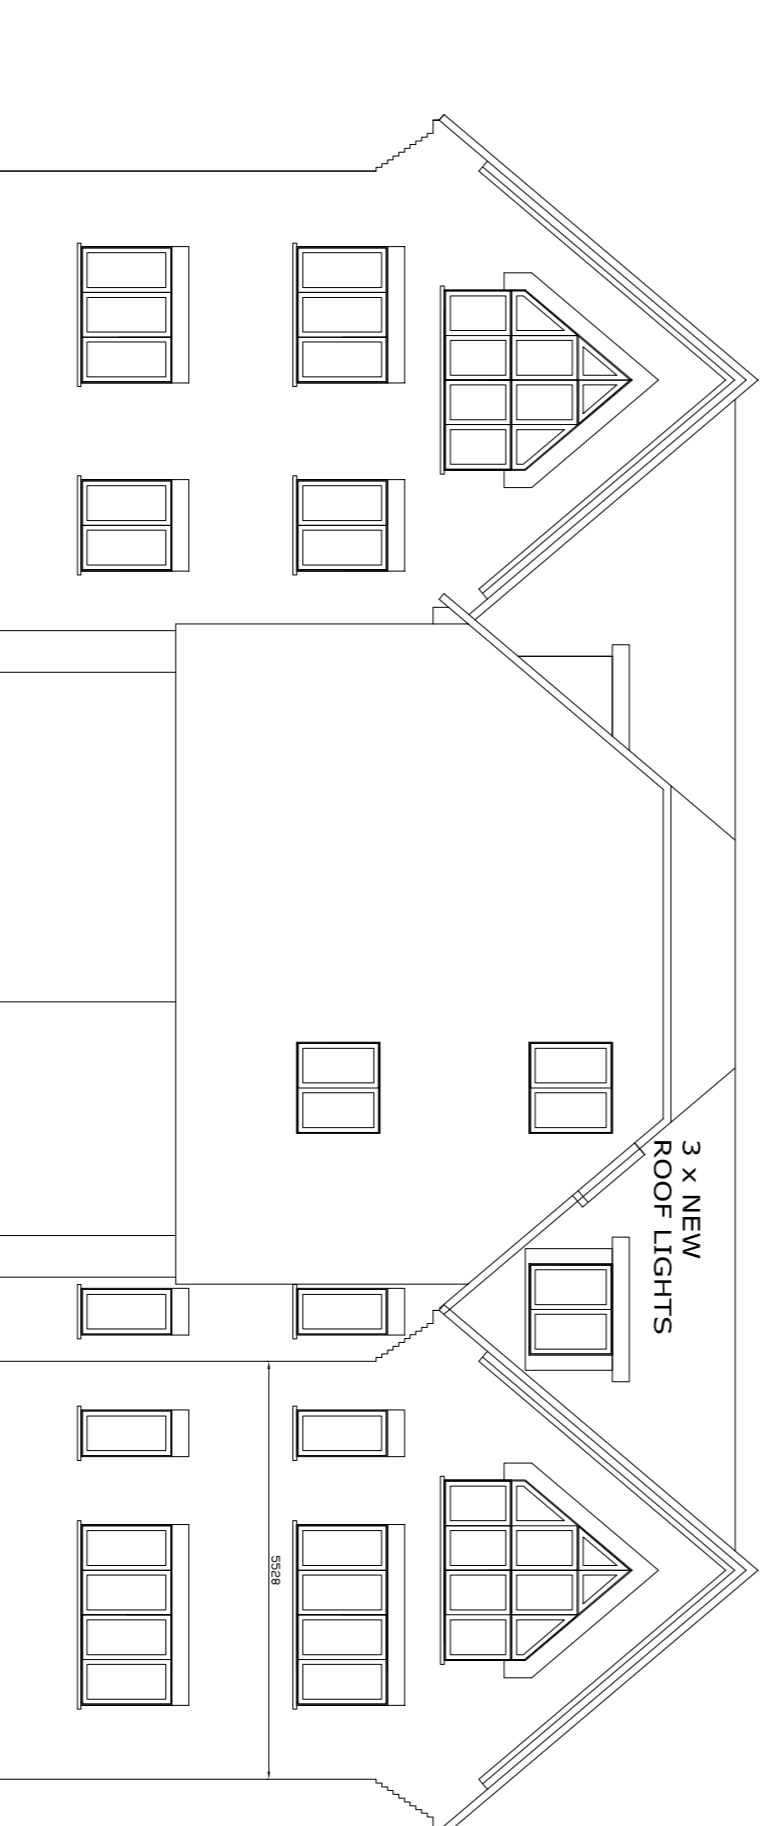
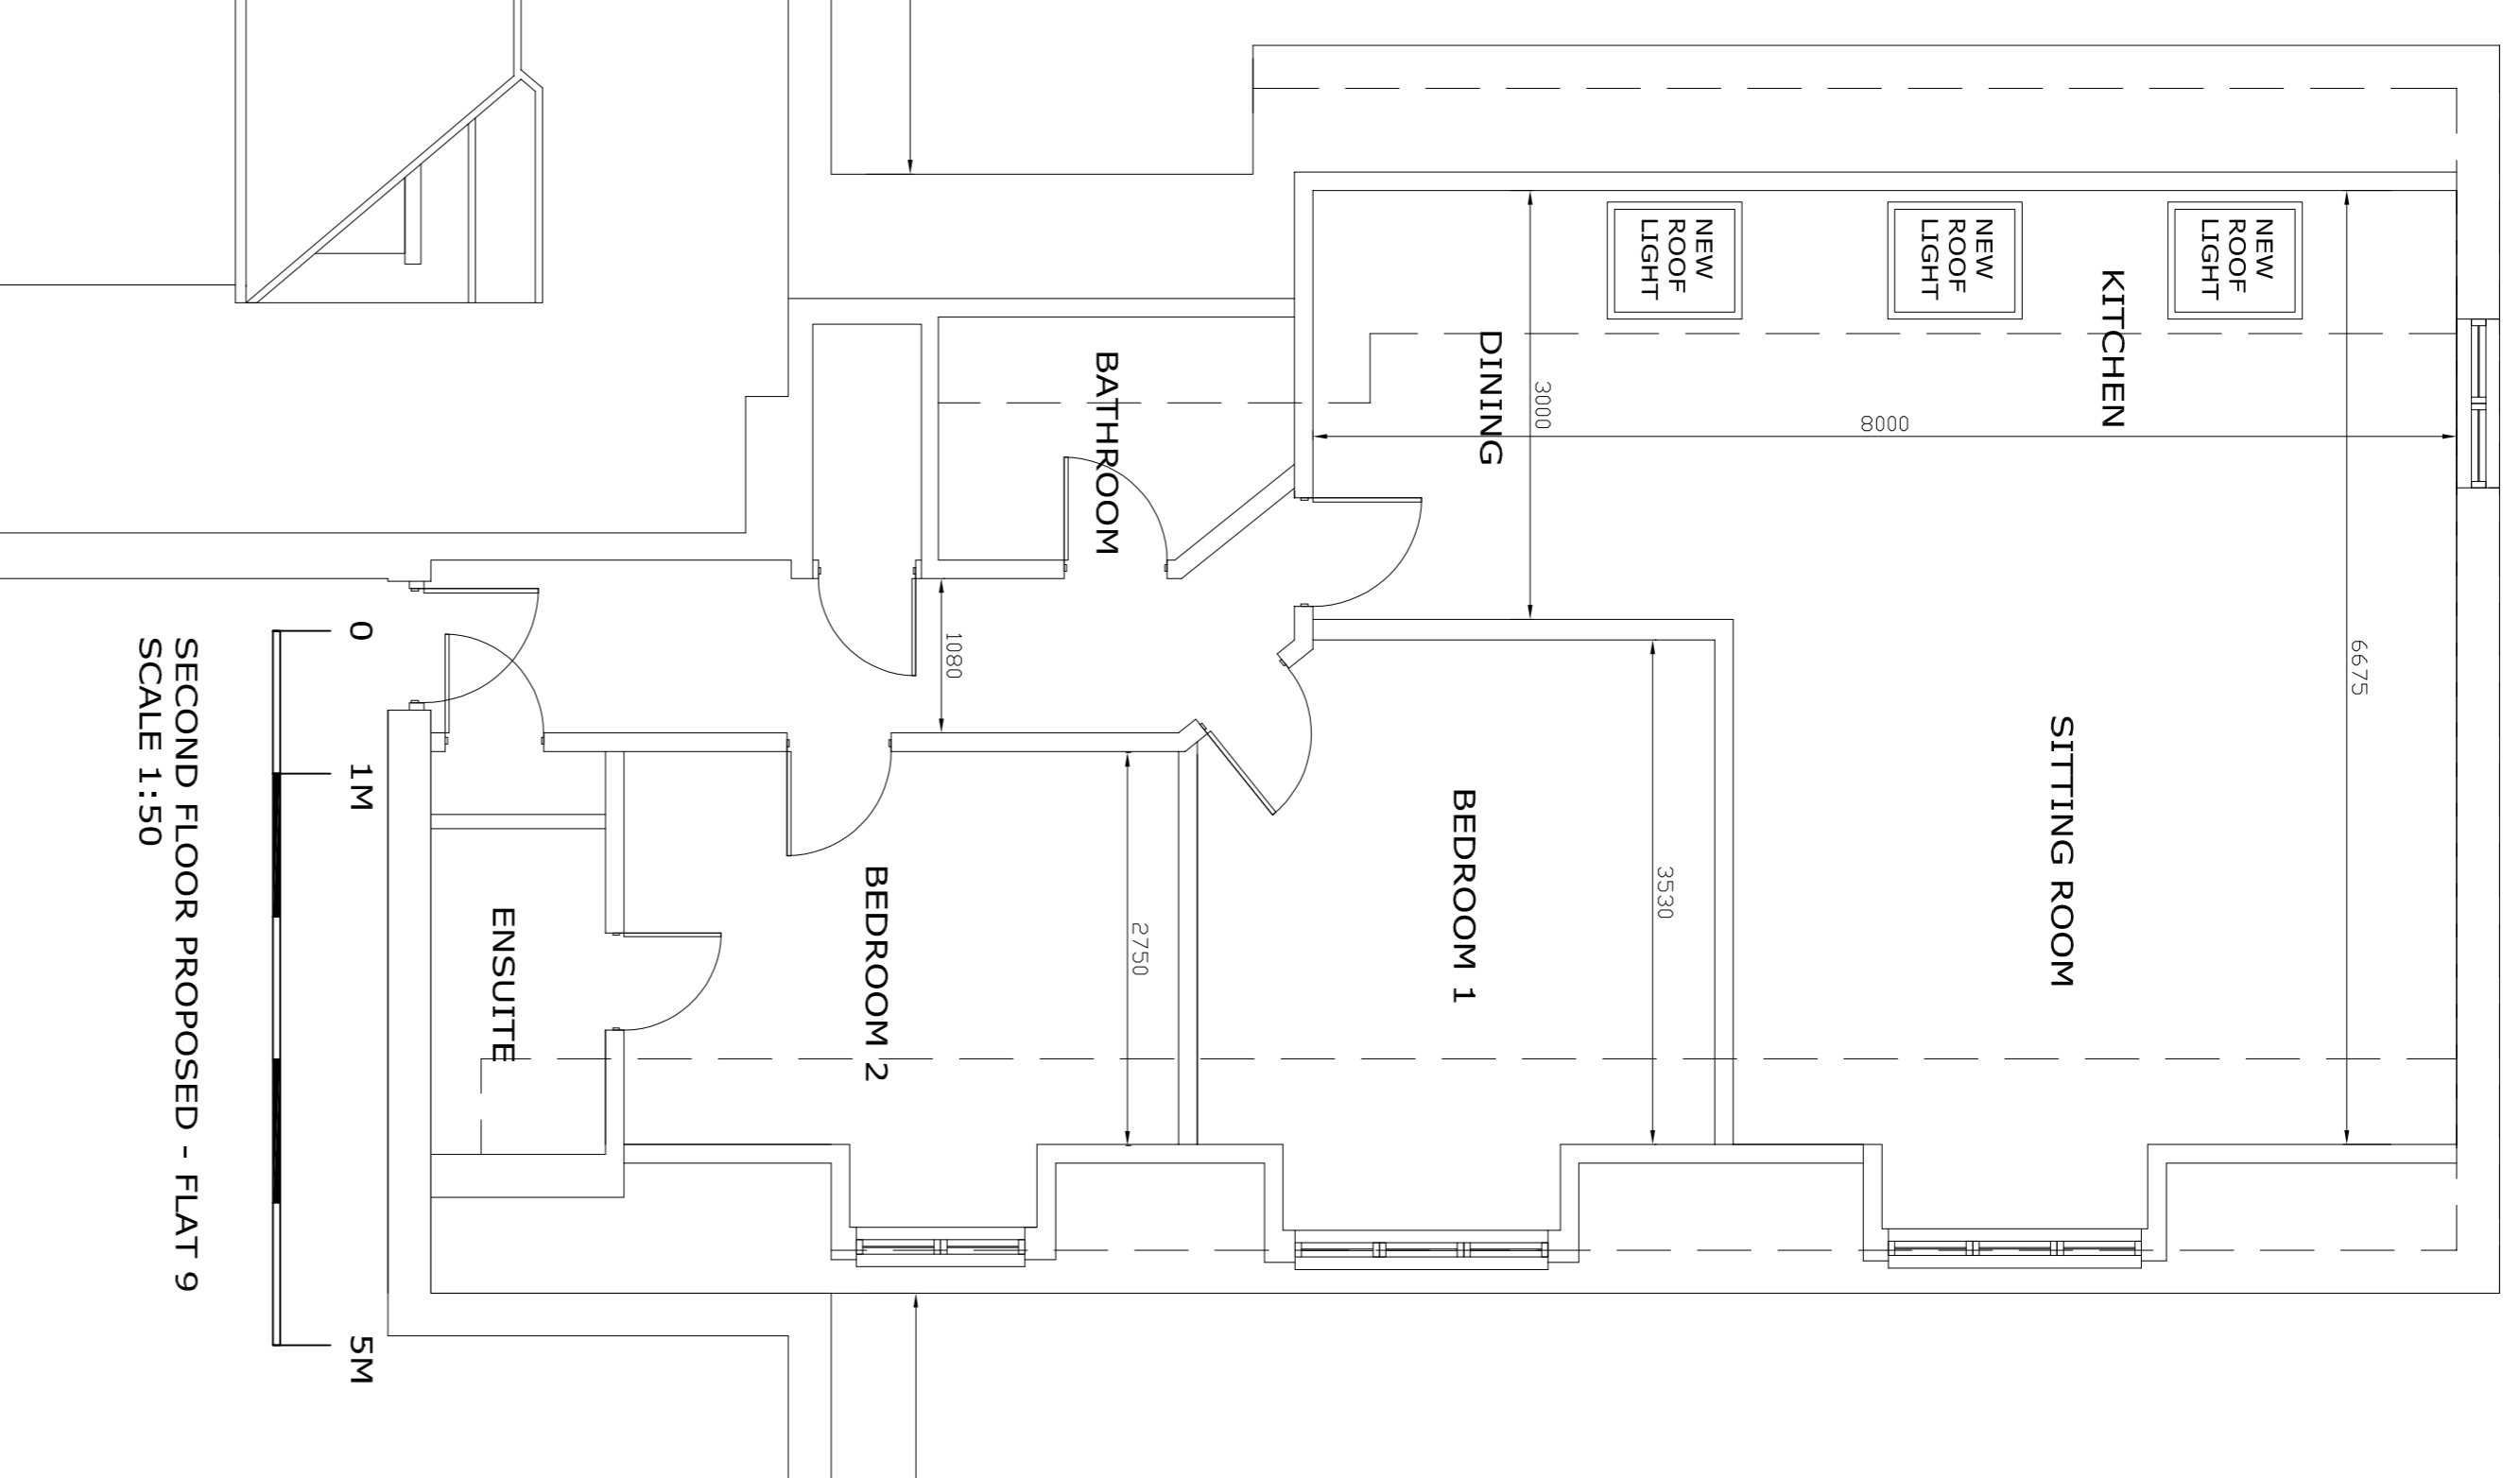


GENERAL NOTES

1. ANNOTATED DIMENSIONS PREFERRED. DRAWING TO SHOW INDICATIVE LAYOUTS AND EXTERNAL APPEARANCE ONLY.
2. FOR STRUCTURAL INFORMATION FOR CONSTRUCTION PLEASE REFER TO DRAWINGS & CALCULATIONS BY STRUCTURAL ENGINEER.
3. ALL WORK TO COMPLY TO CURRENT BUILDING REGULATIONS.
4. ALL NEW BRICKWORK TO MATCH EXISTING BRICKWORK. BE APPROVED BY CLIENT PRIOR TO COMMENCEMENT OF WORKS.
5. ALL NEW WINDOWS TO BE REPLACED TO CONFORM TO CURRENT BUILDING REGULATIONS. CLIENT TO APPROVE TYPE/STYLE PRIOR TO INSTALLATION.
6. ANY NEW ROOF TILES TO MATCH EXISTING. SAMPLE OF TILE TO BE APPROVED BY CLIENT PRIOR TO COMMENCEMENT OF WORKS.

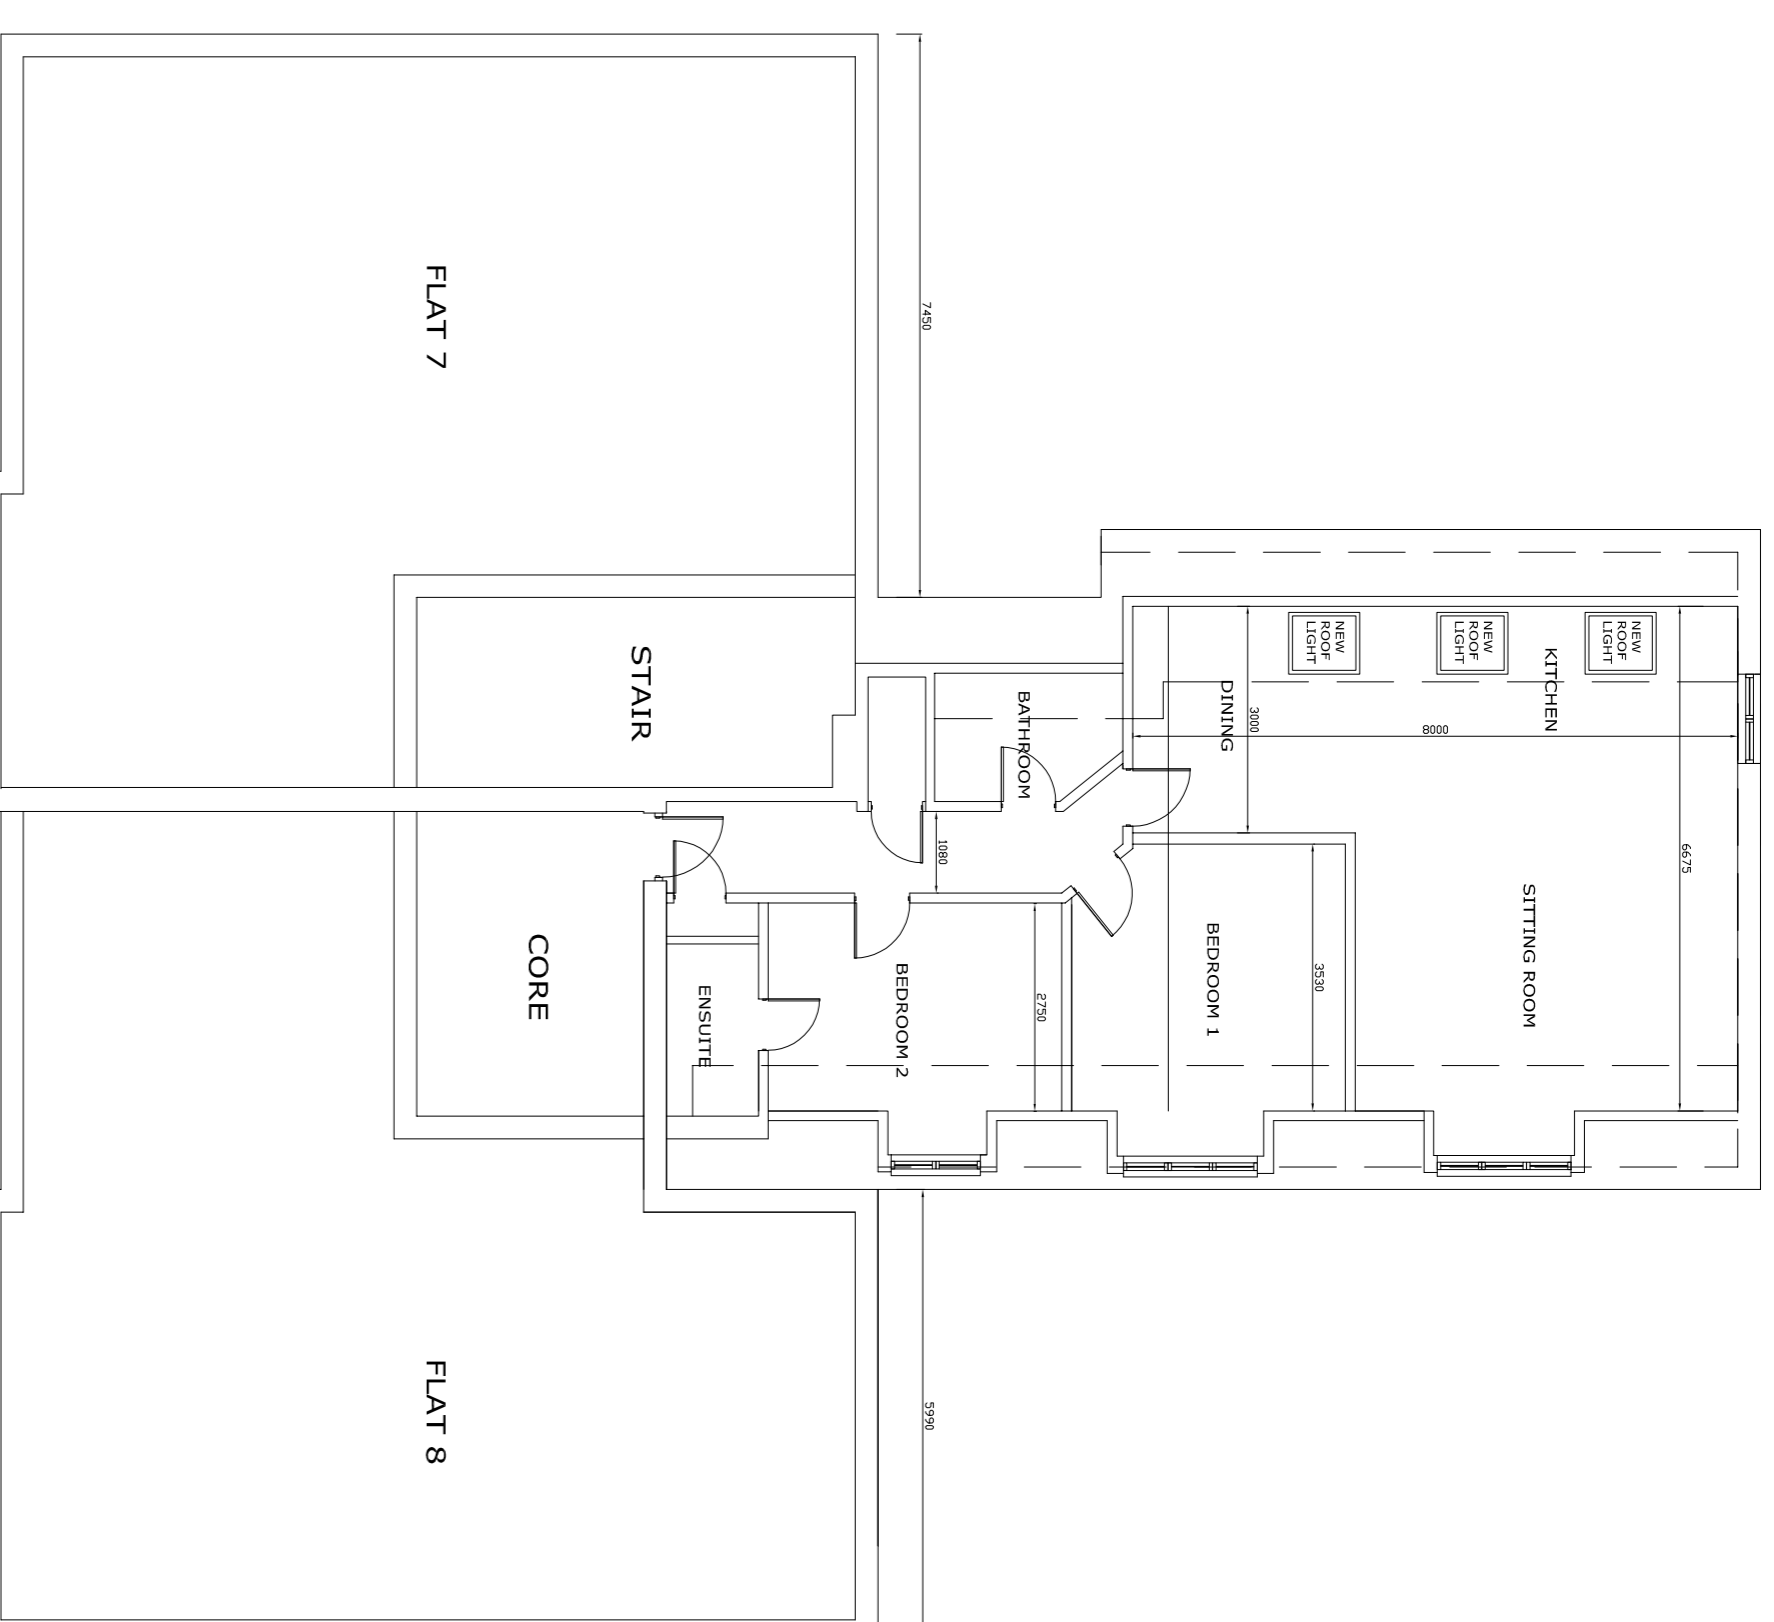

client
MR PIERRE BOSDET

address
FLAT 9, GLOBE HOUSE
25-27 LOWER ROAD,
CHORLEWOOD
HERTS. WD3 5LQ

drawing
PROPOSED PLANS &
ELEVATIONS

Purpose of Issue
PLANNING

date	scale
18-03-2021	1:50@A1 OR AS SHOWN

dwg. no.	revision
579-A1-102	B

ALL DIMENSIONS TO BE CHECKED ON SITE.
PLEASE REFER TO STRUCTURAL DRAWINGS FOR
DETAILED CALCULATIONS WITH REGARD TO
CONSTRUCTION DETAILS.