


WEST PARK CARE HOME GLASGOW ROAD, GALSTON

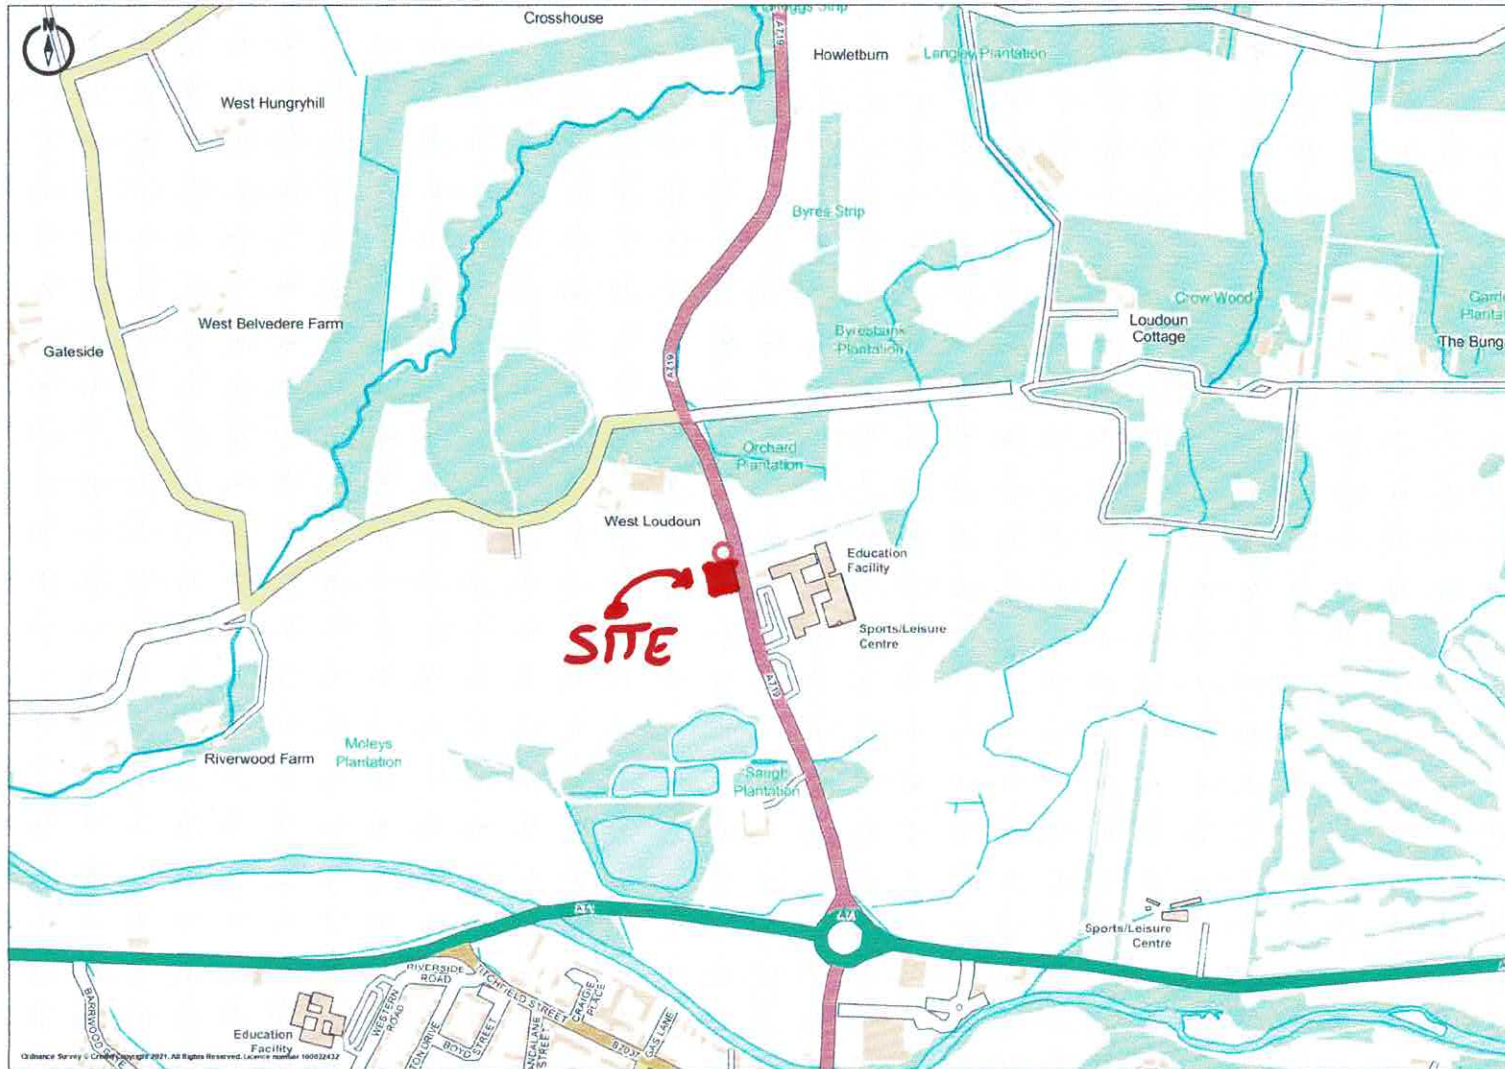

Promap
LANDMARK INFORMATION

Ordnance Survey © Crown Copyright 2021. All Rights Reserved.
Licence number 100022432
Plotted Scale - 1:10000. Paper Size - A4

LOCATION PLAN 01

1/10,000 P A4

A1047-LP1

MARCH 2021