
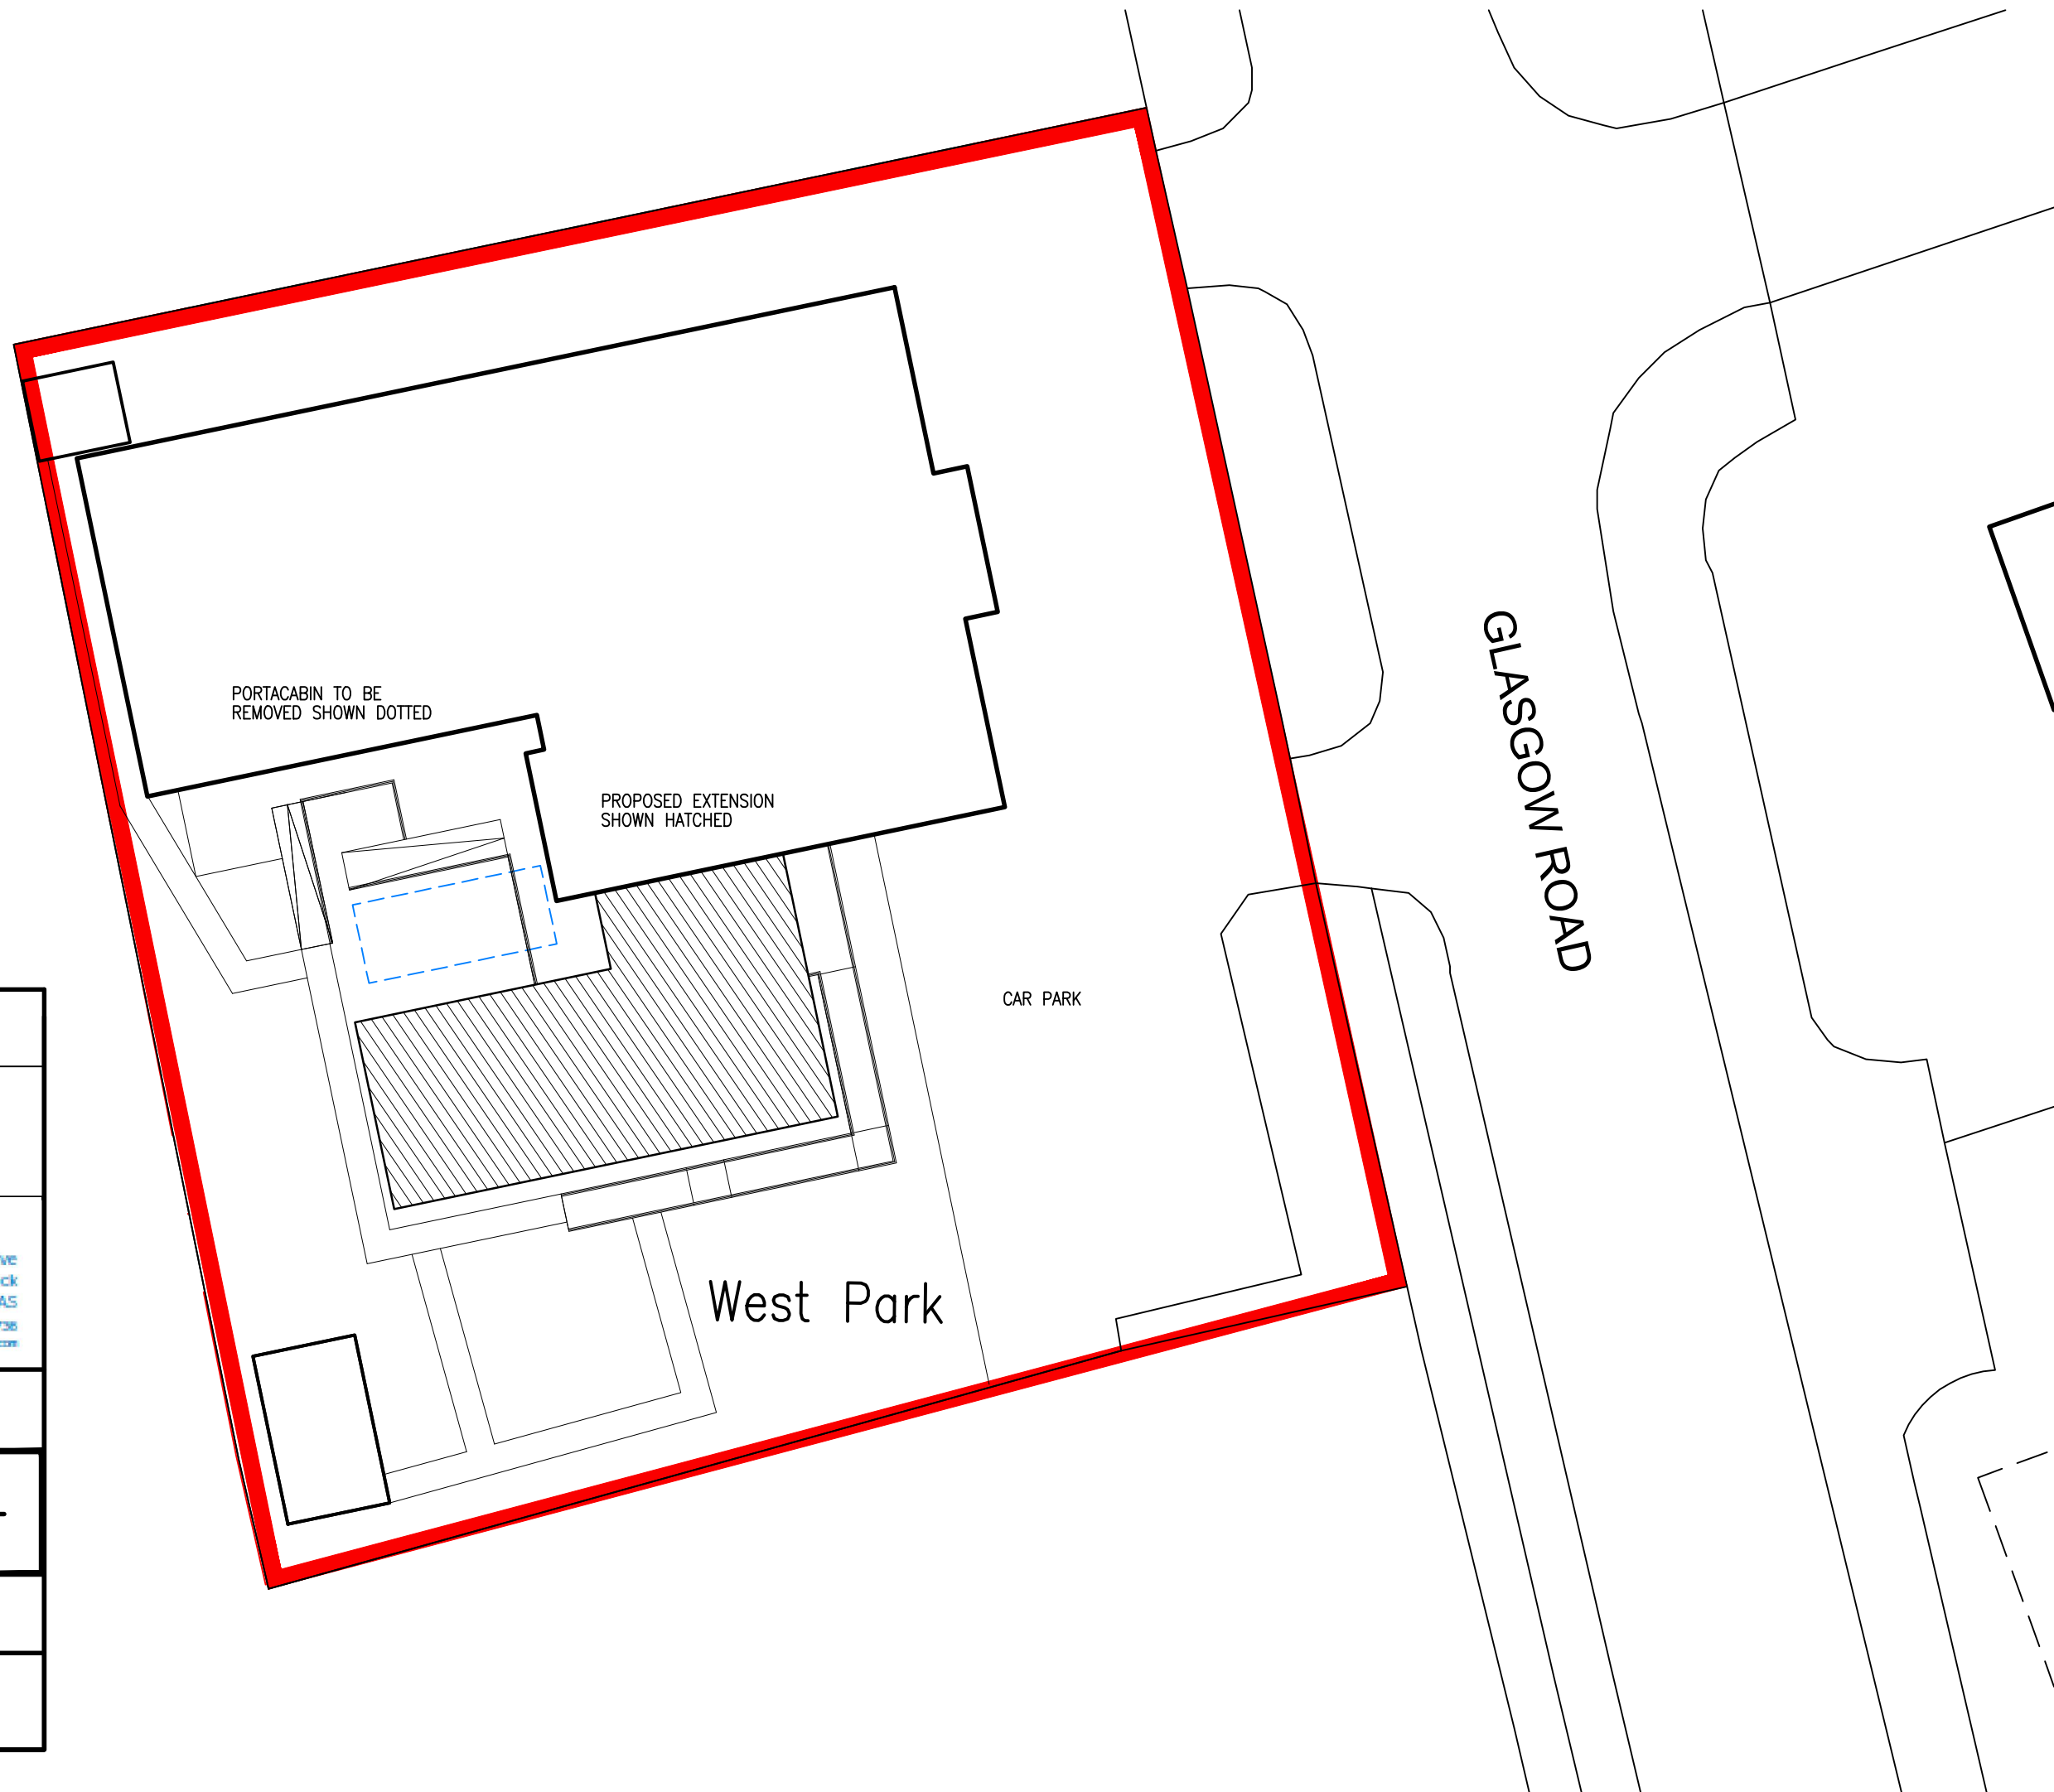



SITE OUTLINED IN RED

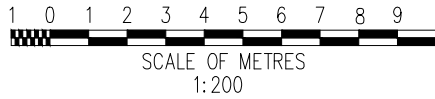

CLIENT: WEST PARK CARE HOME	
PROJECT: PROPOSED ALTERATIONS AND EXTENSION WEST PARK CARE HOME, GLASGOW ROAD, GALSTON	
 8 Banfield Drive Cumnock KA18 1AS t: 07793 099 738 w: jkm-consultancy.com	
DRAWING: BLOCK PLAN AS PROPOSED	
DRAWING No: A1047-BP01	REV: -
SCALE: 1/200 @ A3	DATE: MARCH 2021
STATUS: PLANNING	