

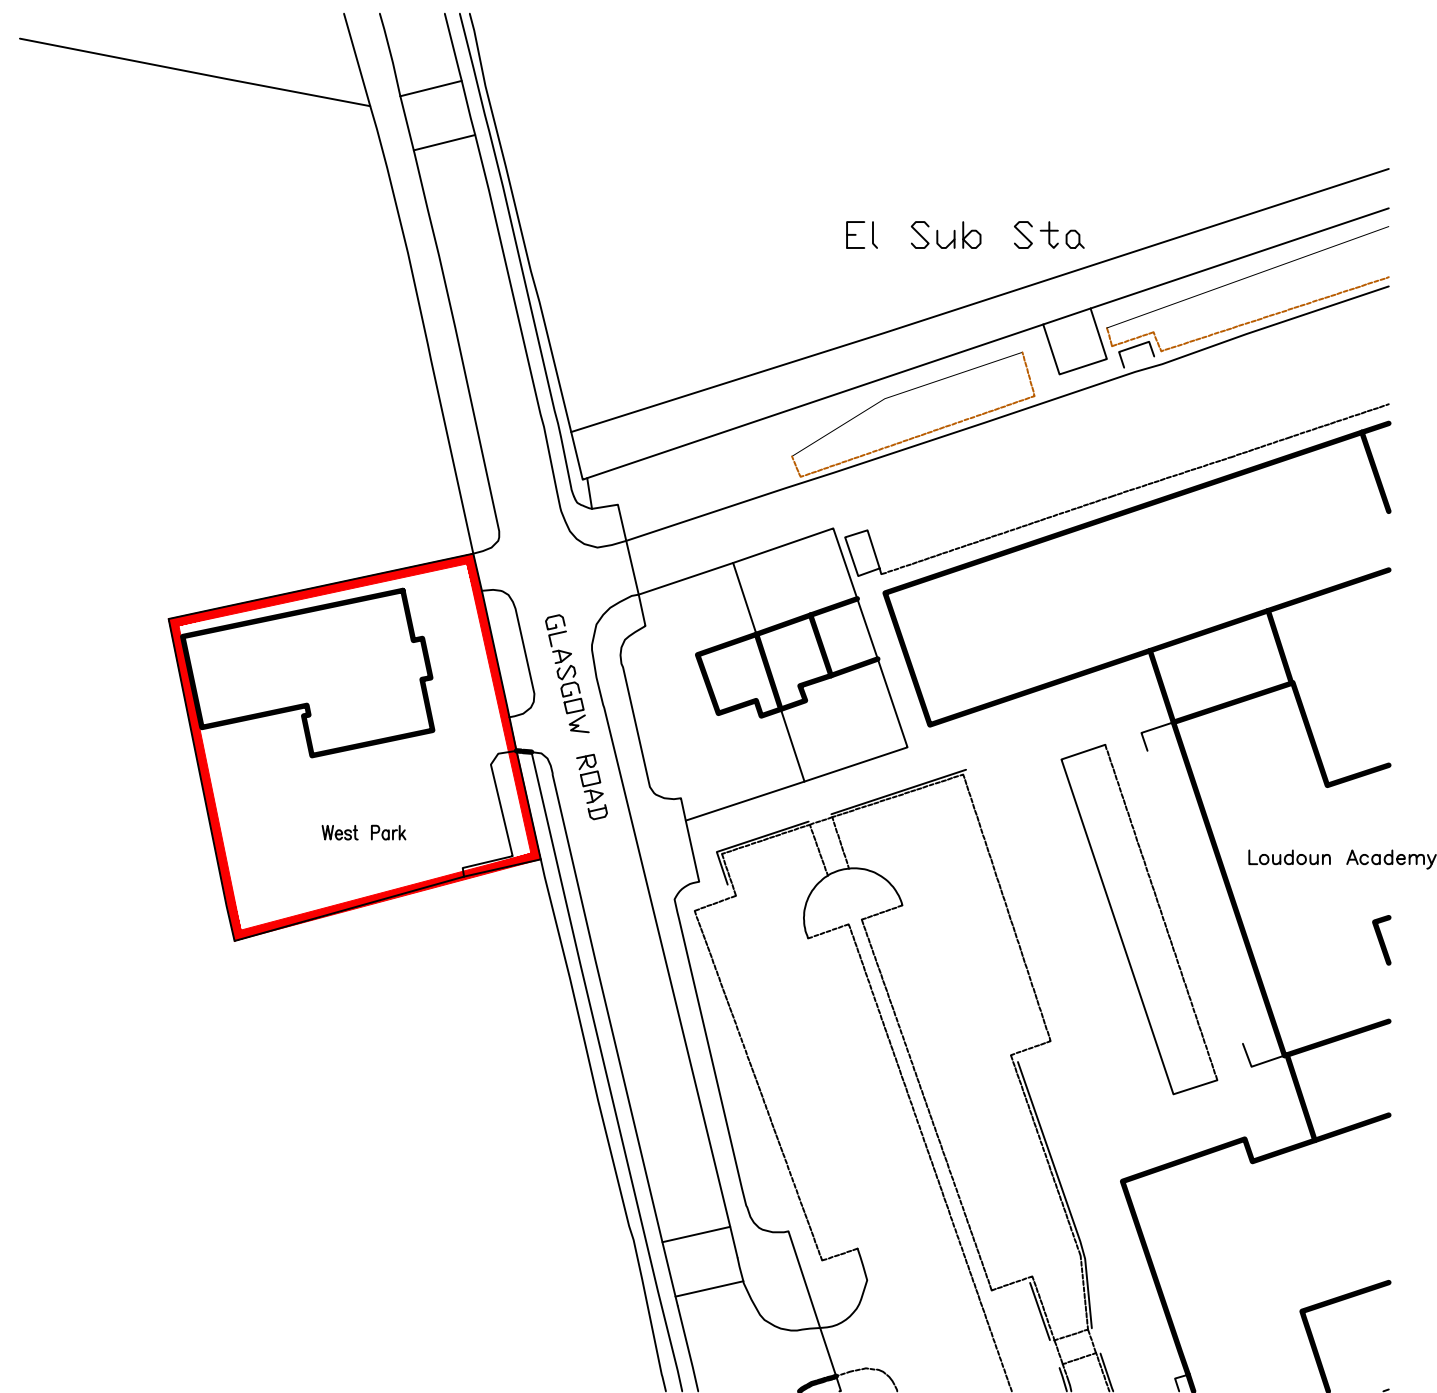



SITE OUTLINED IN RED

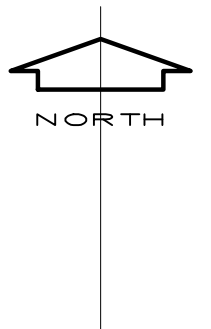

Ordnance Survey (c) Crown Copyright 2018. All rights reserved. Licence number 100022432

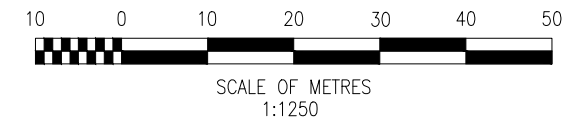

CLIENT: WEST PARK CARE HOME	
PROJECT: PROPOSED ALTERATIONS AND EXTENSION WEST PARK CARE HOME, GLASGOW ROAD, GALSTON	
 8 Banfield Drive Cumnock KA18 1AS t: 07793 099 736 e: mail@jkm-consultancy.com	
DRAWING: LOCATION PLAN 02	
DRAWING No: <b>A1047-LP2</b>	REV: —
SCALE: 1:1250 @ A4	DATE: MARCH 2021
STATUS: <b>PLANNING</b>	