



Existing section AA

1:50

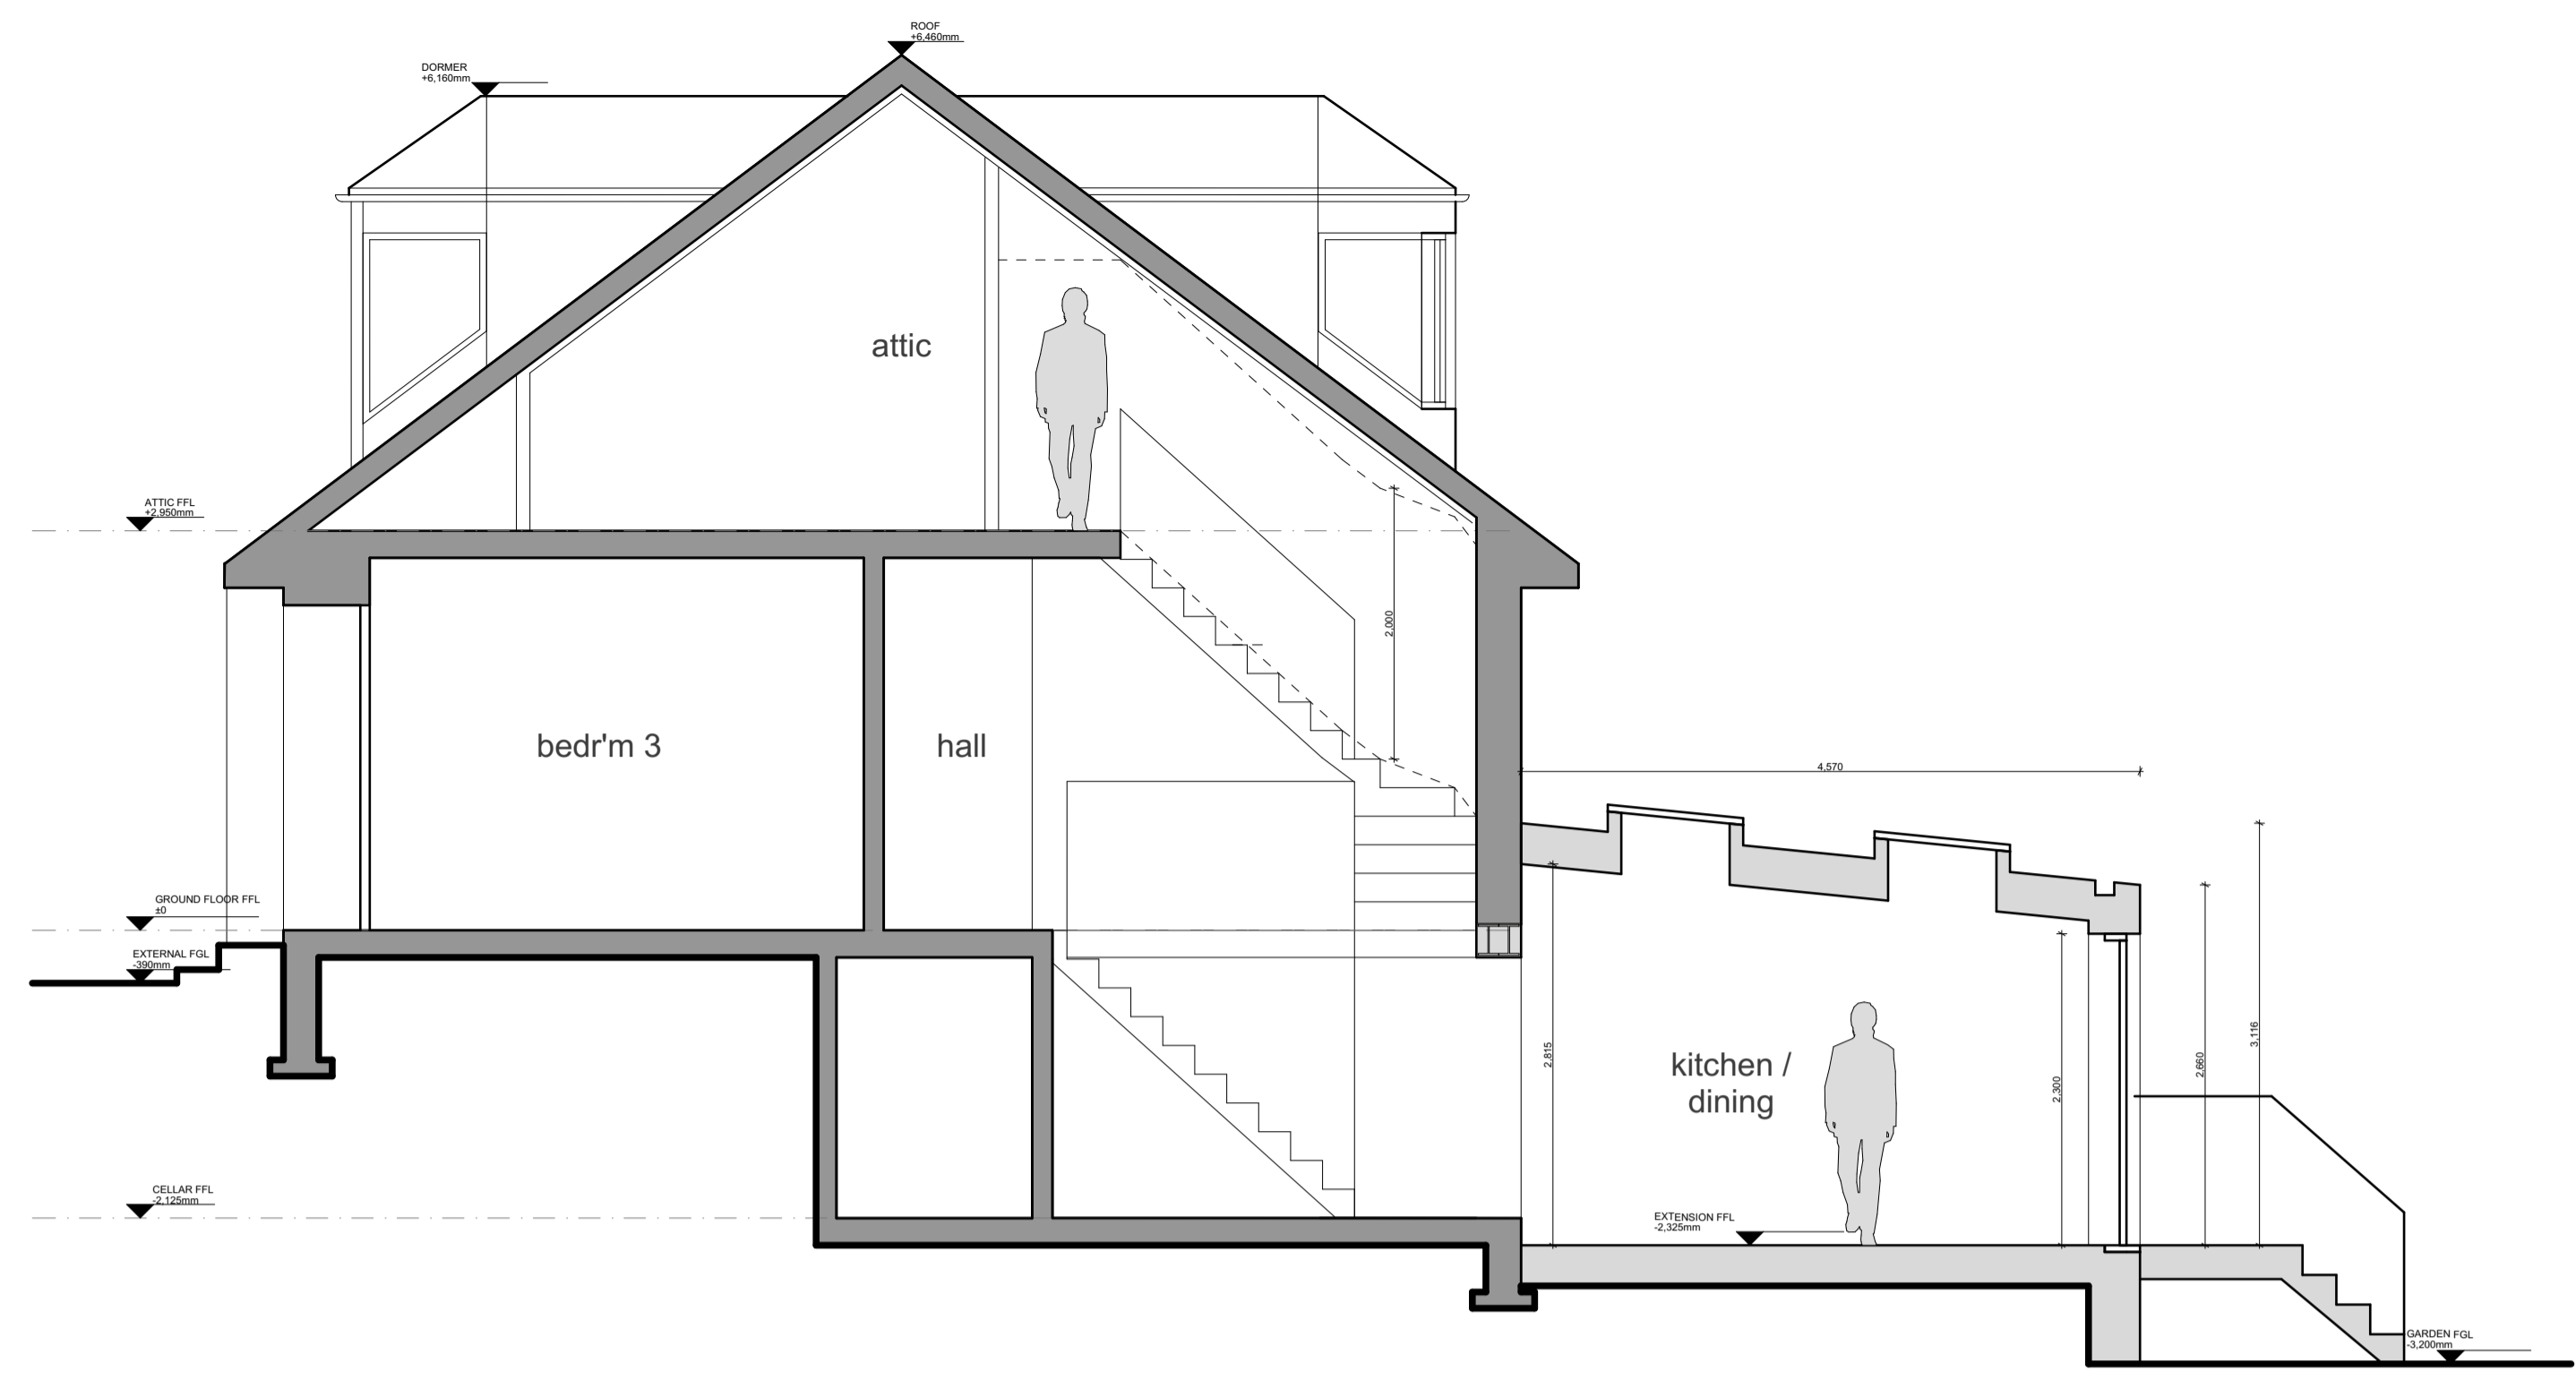


Proposed section AA

1:50

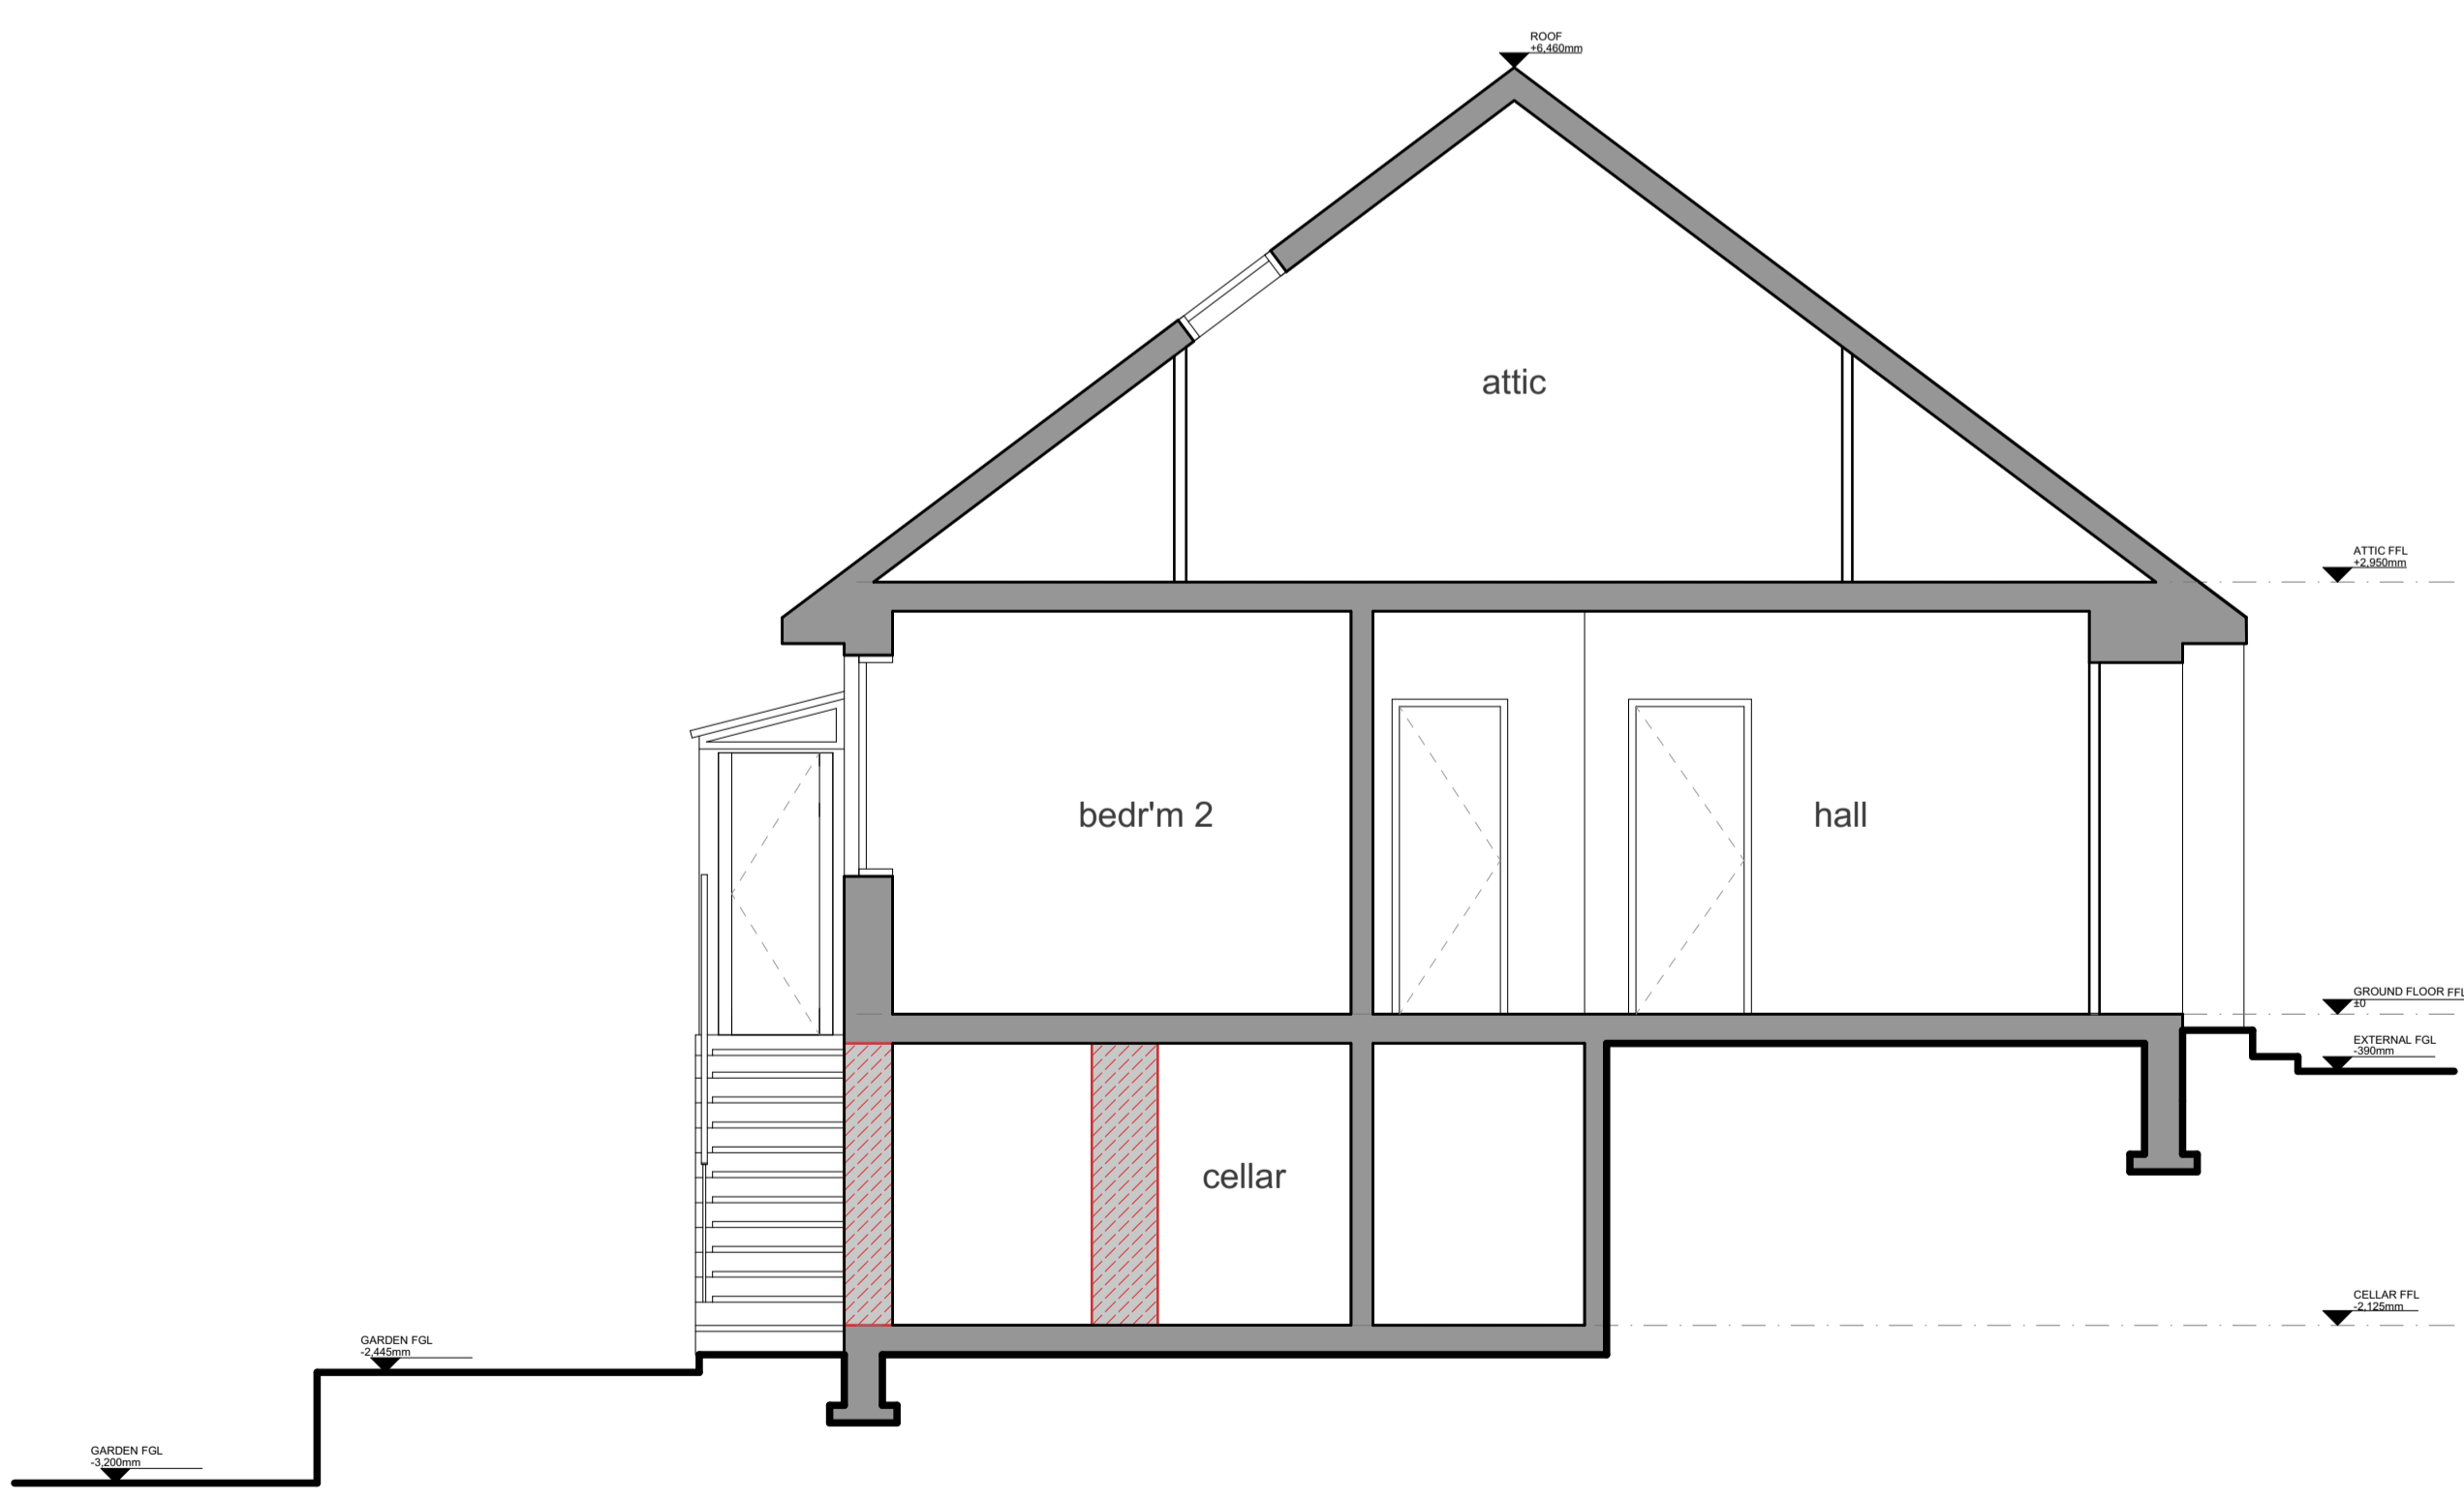

Existing Section BB


1:50

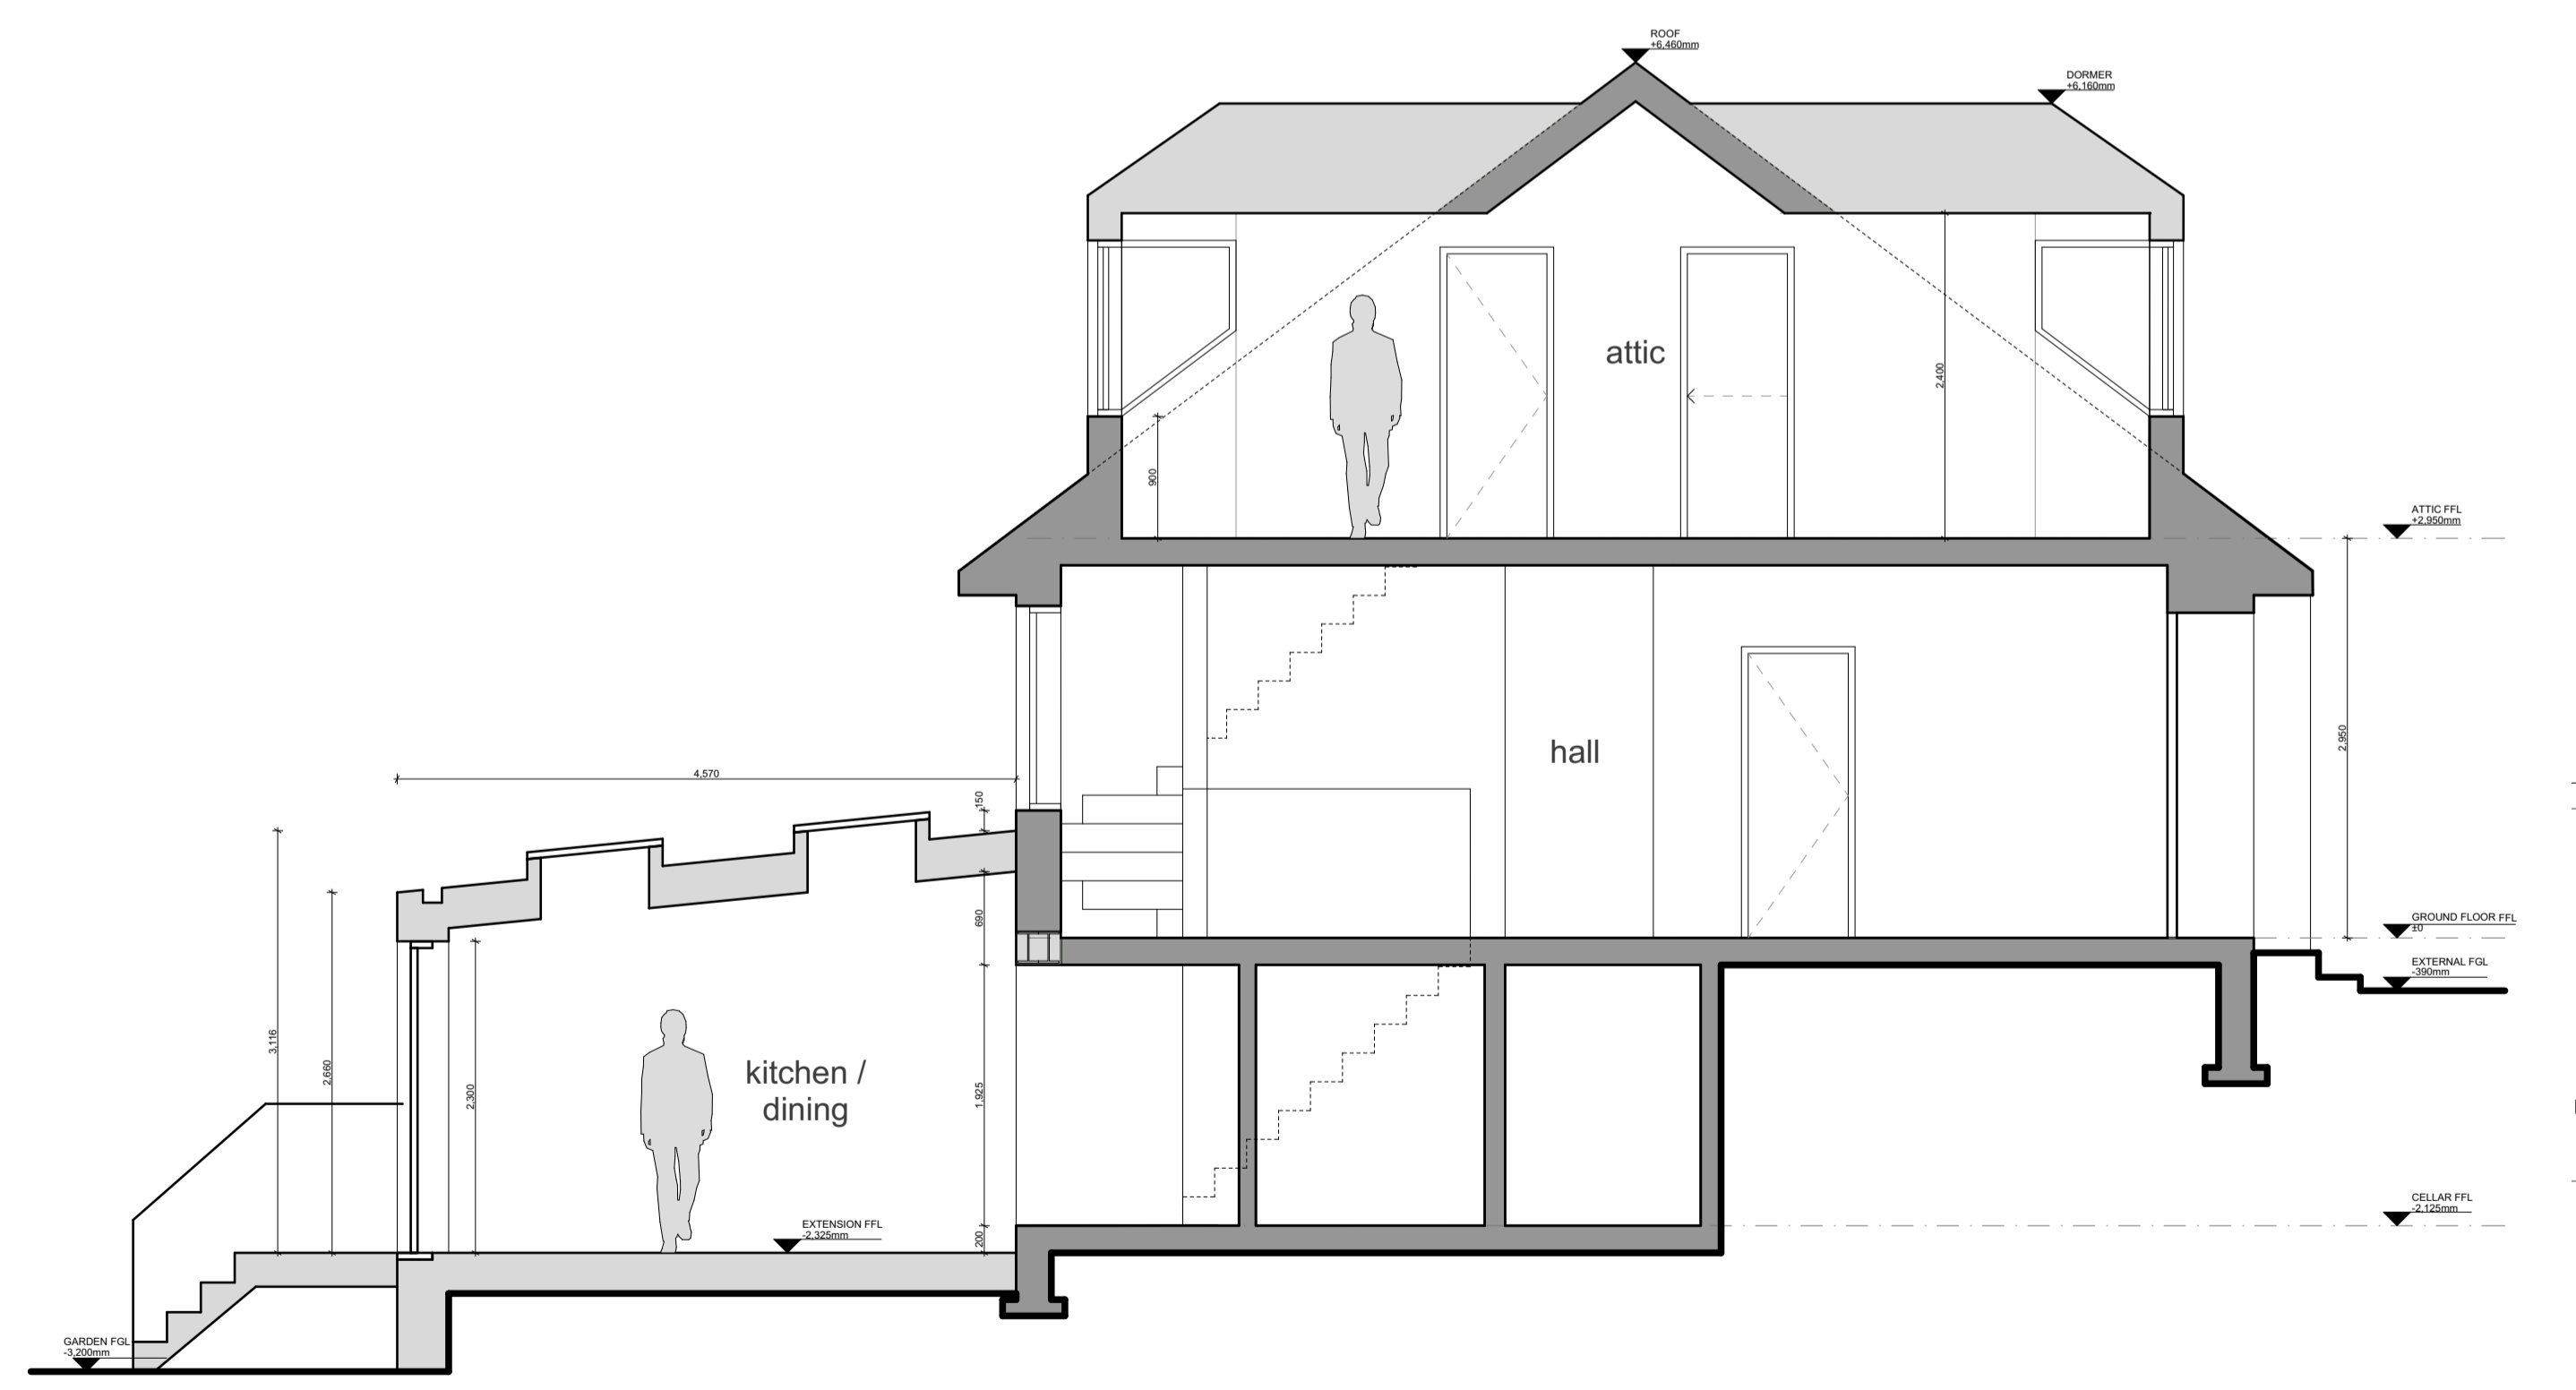

Proposed Section BB

1:50

| REV | DATE | DESCRIPTION | DRAWN | CHECK |
|-----|----------|----------------------|-------|-------|
| 1 | 28.03.21 | Draft Planning Issue | GW | CH |

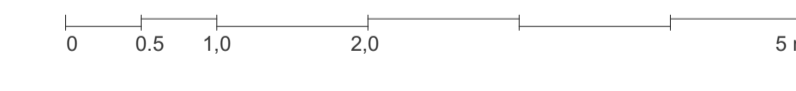

architects
Dyer
 T +44 (0)1386 764 716
 www.groupdyer.com

DRAWING STATUS
 -
 PROJECT
 Laing House
 TITLE
 Existing & Proposed Sections
 SCALE (S1)
 1:50
 PROJECT NO. / DRAWING NO.
 21005-A(GA)P-201
 REV
 -