
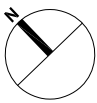
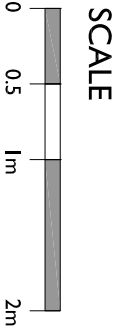



PARTY WALL
BOUNDARY

PARTY WALL
BOUNDARY

DO NOT SCALE FROM
DRAWINGS.
ALL DIMENSIONS TO BE
CHECKED ON SITE AND
ANY DISCREPANCIES TO BE
CHECKED BY CONTRACTOR

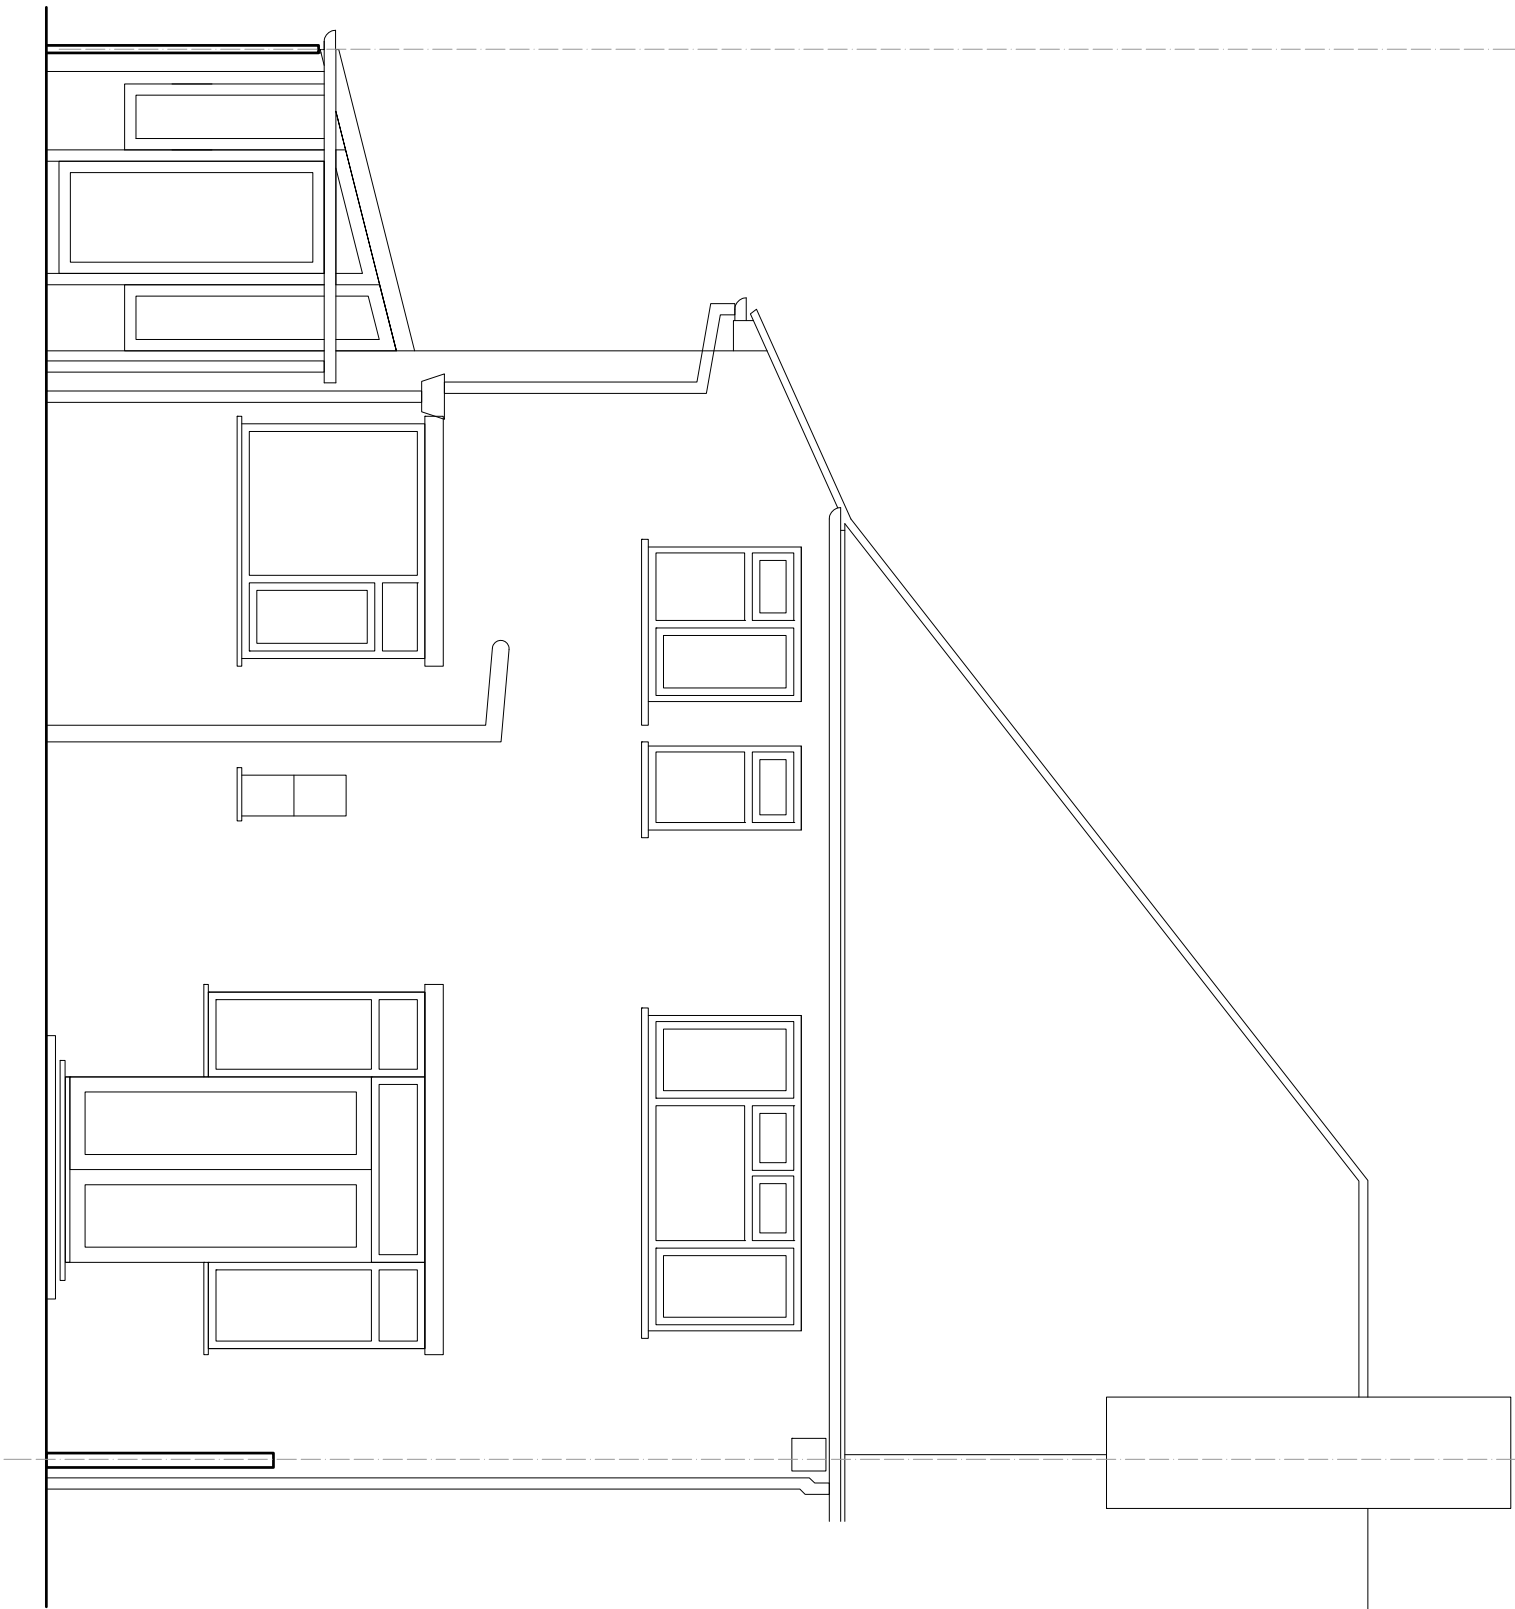

<div></div> <div>SCALE: 1:50@A3</div>	DRAWING TITLE:		REVISIONS:		DRAWING NUMBER:	
	EXISTING_REAR_ELEVATION			DATE:	SK008	
			-	30/12/20		
PROJECT:		DATE:			STUDIO_BRIGHTSIDE_ARCHITECTS	
47_HAZON_WAY		30/12/2020				
CLIENT:		PURPOSE OF ISSUE:				
N/A		INFORMATION				