
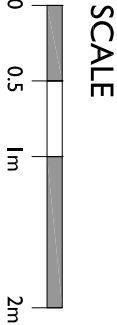


PARTY WALL  
BOUNDARY

PARTY WALL  
BOUNDARY

DO NOT SCALE FROM  
DRAWINGS.  
ALL DIMENSIONS TO BE  
CHECKED ON SITE AND  
ANY DISCREPANCIES TO BE  
CHECKED BY CONTRACTOR

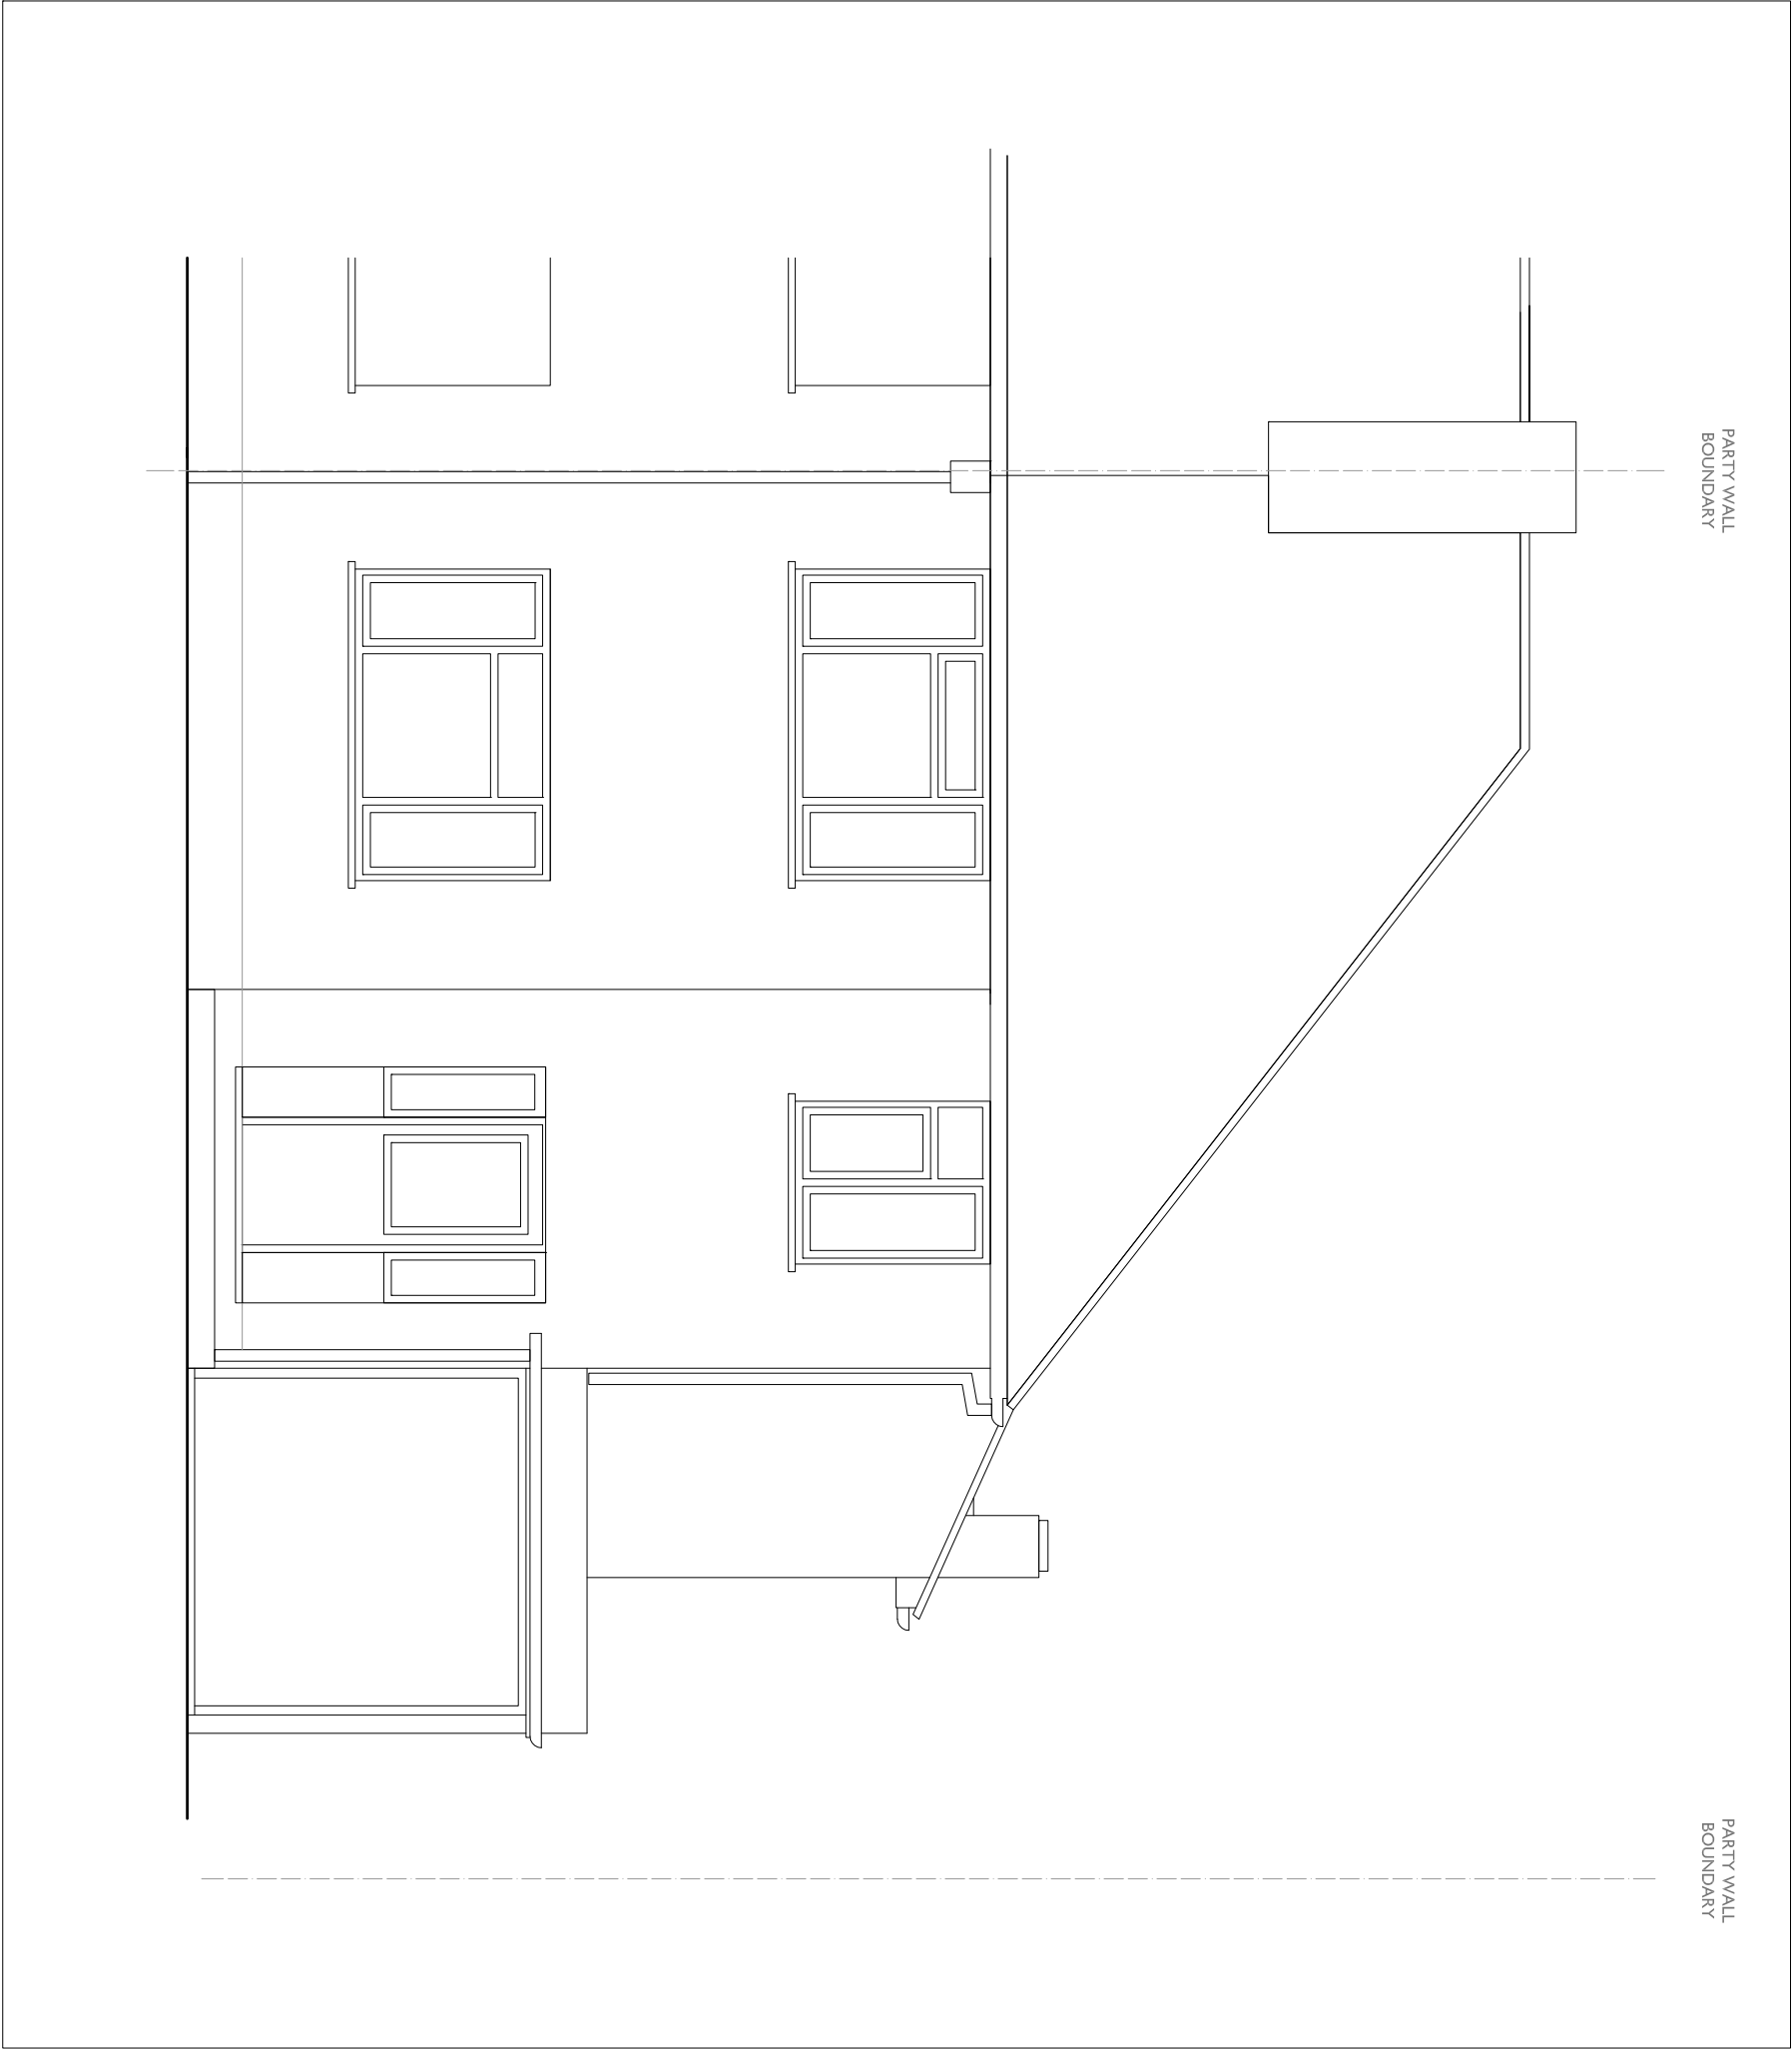

DRAWING TITLE:		REVISIONS:		DRAWING NUMBER:	
EXISTING_FRONT_ELEVATION		DATE:	DESCRIPTION:	SK007	
		-	30/12/20		
PROJECT:		DATE:		STUDIO_BRIGHTSIDE_ARCHITECTS	
47_HAZON_WAY		30/12/2020			
CLIENT:		PURPOSE OF ISSUE:			
N/A		INFORMATION			
SCALE:					
1:50@A3					