


NORTH ELEVATION AS PROPOSED



EAST ELEVATION AS PROPOSED

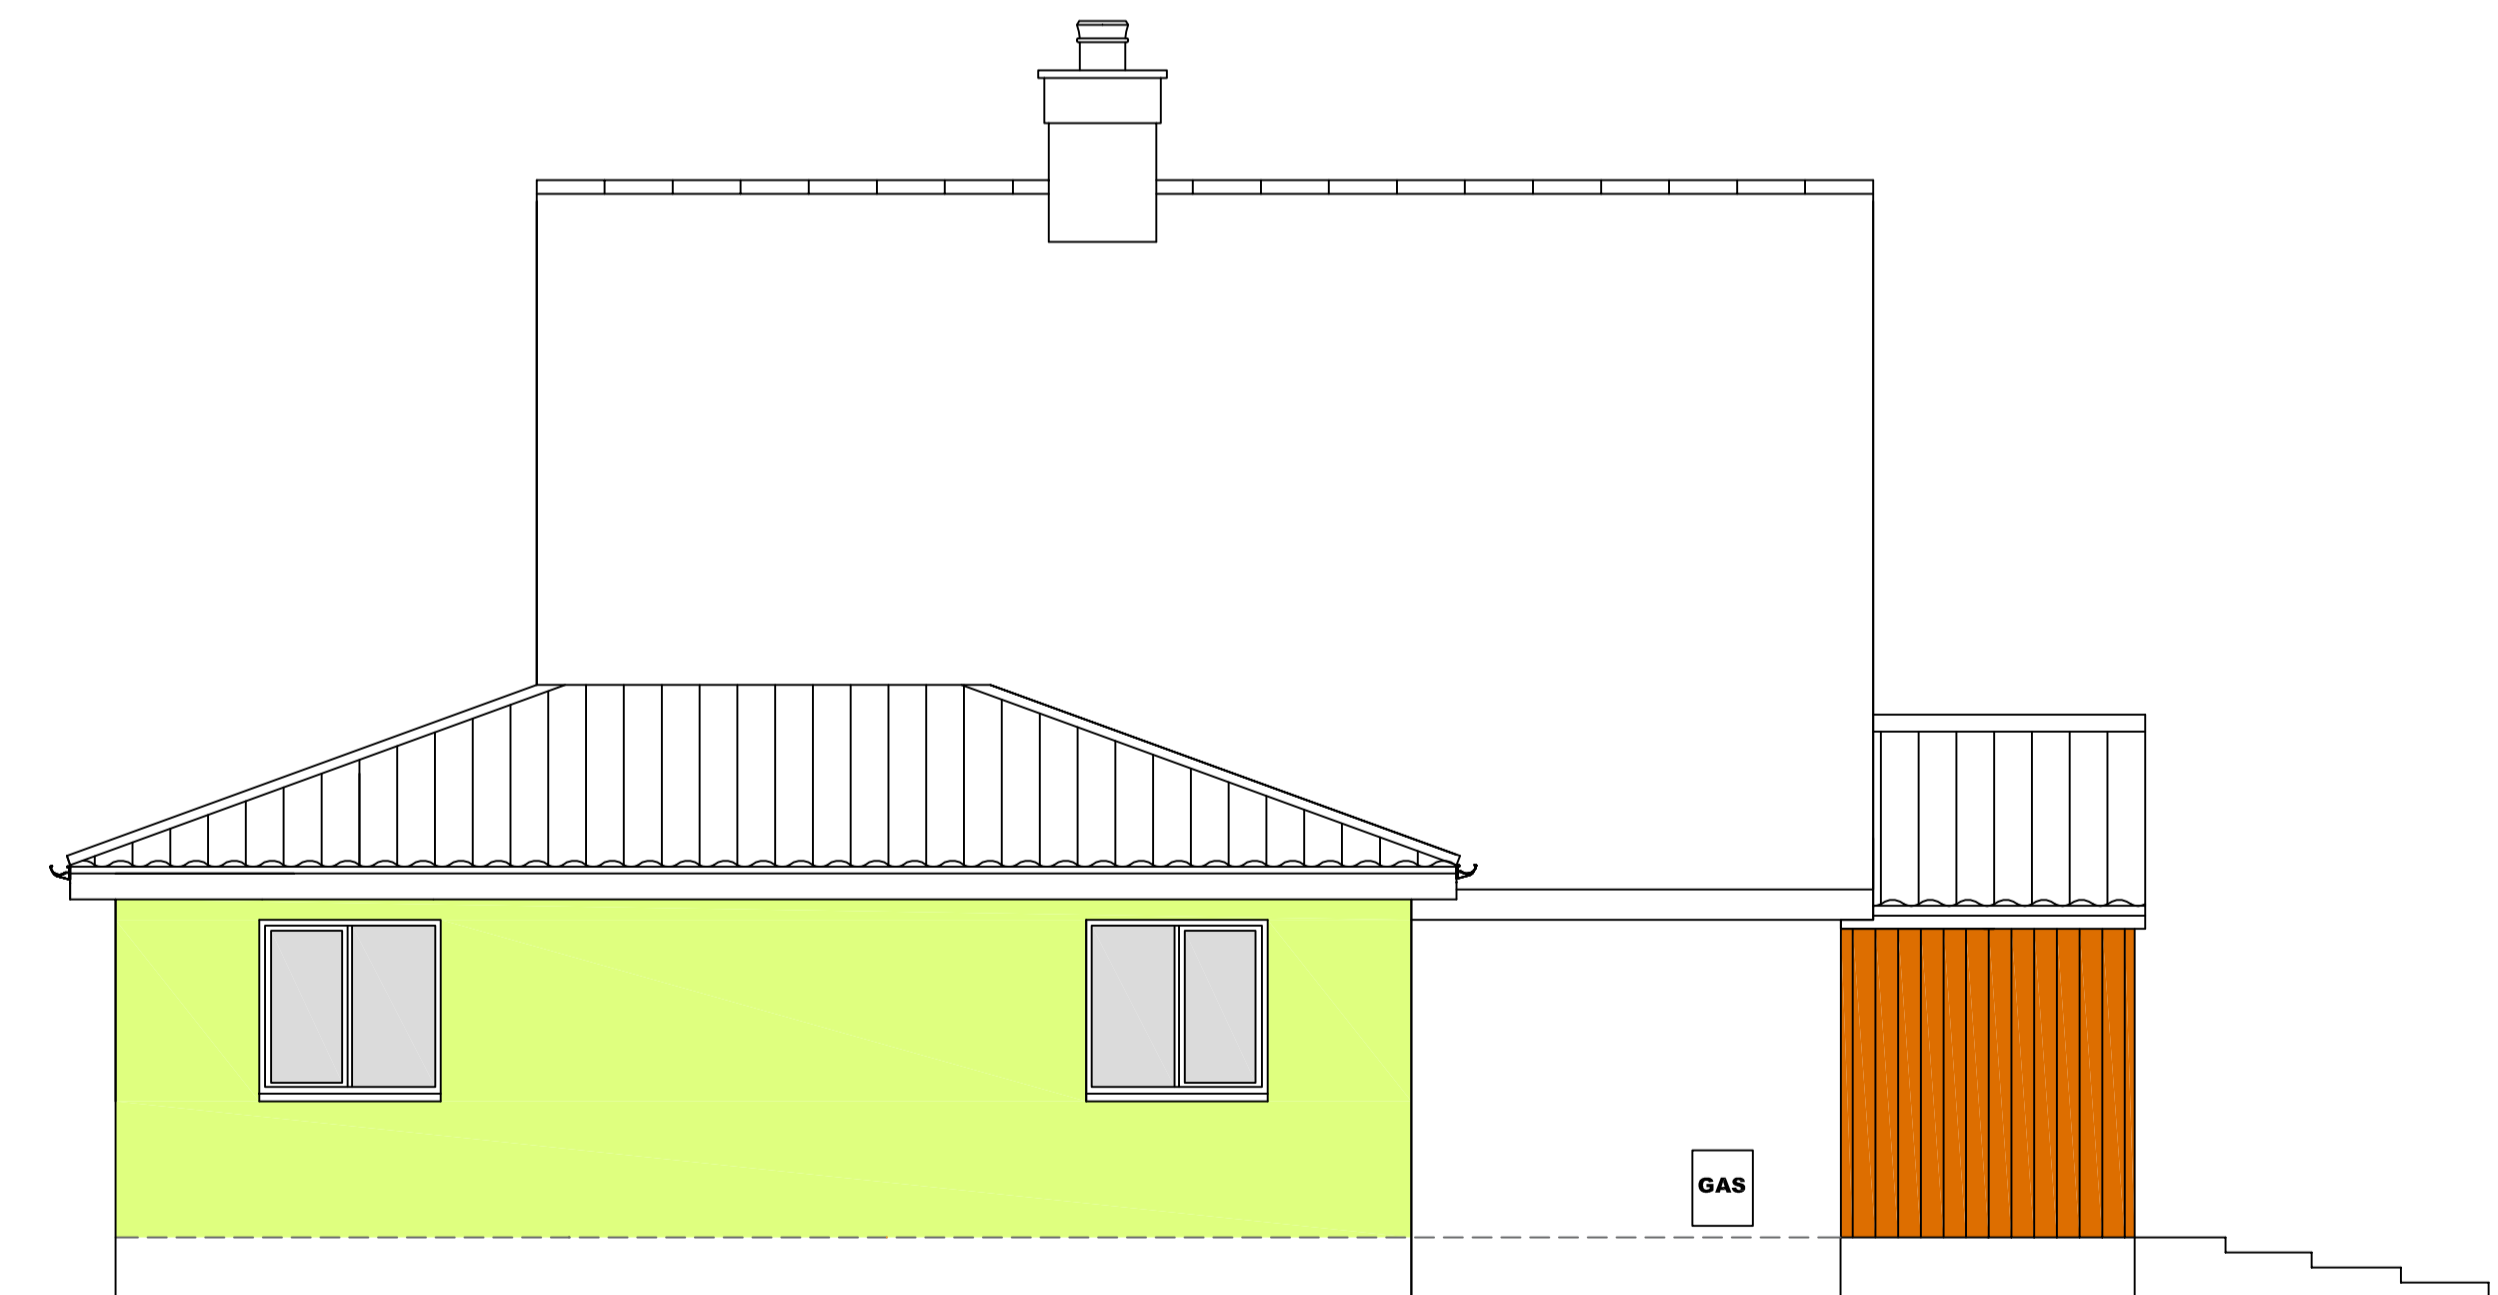

SOUTH ELEVATION AS PROPOSED



WEST ELEVATION AS PROPOSED

