


GROUND FLOOR AS EXISTING



FIRST FLOOR AS EXISTING

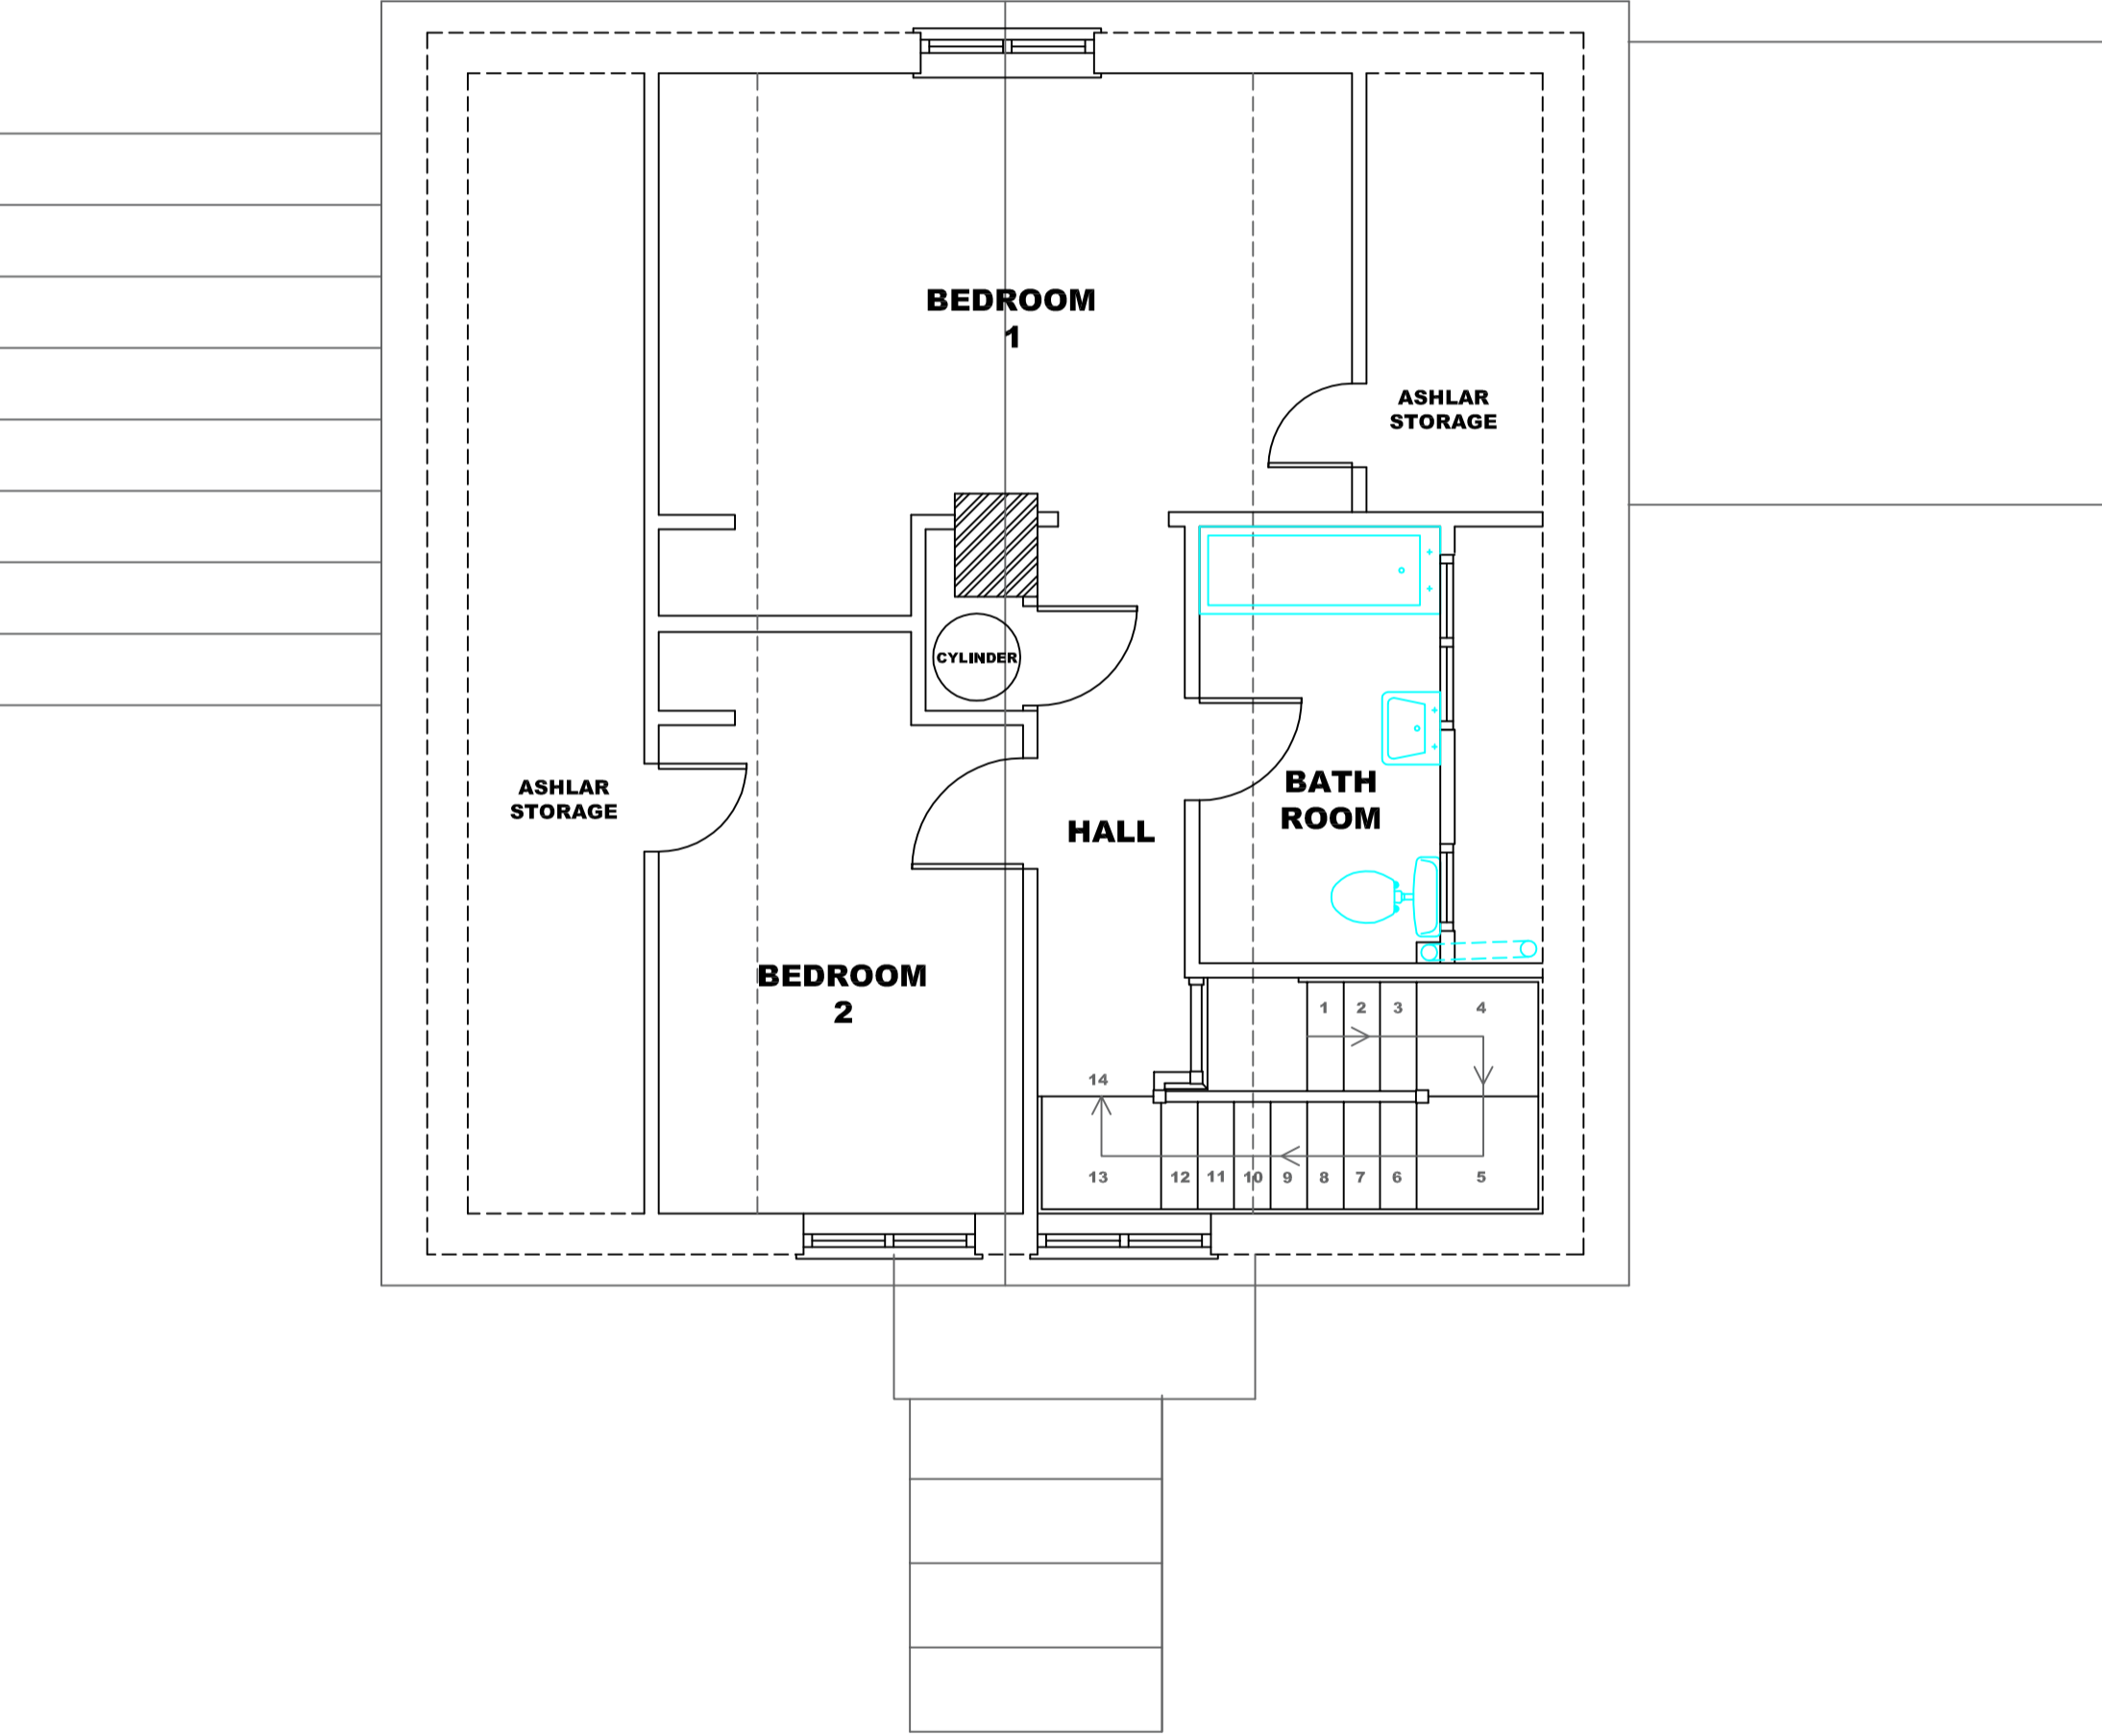