


GROUND FLOOR AS PROPOSED



FIRST FLOOR AS PROPOSED

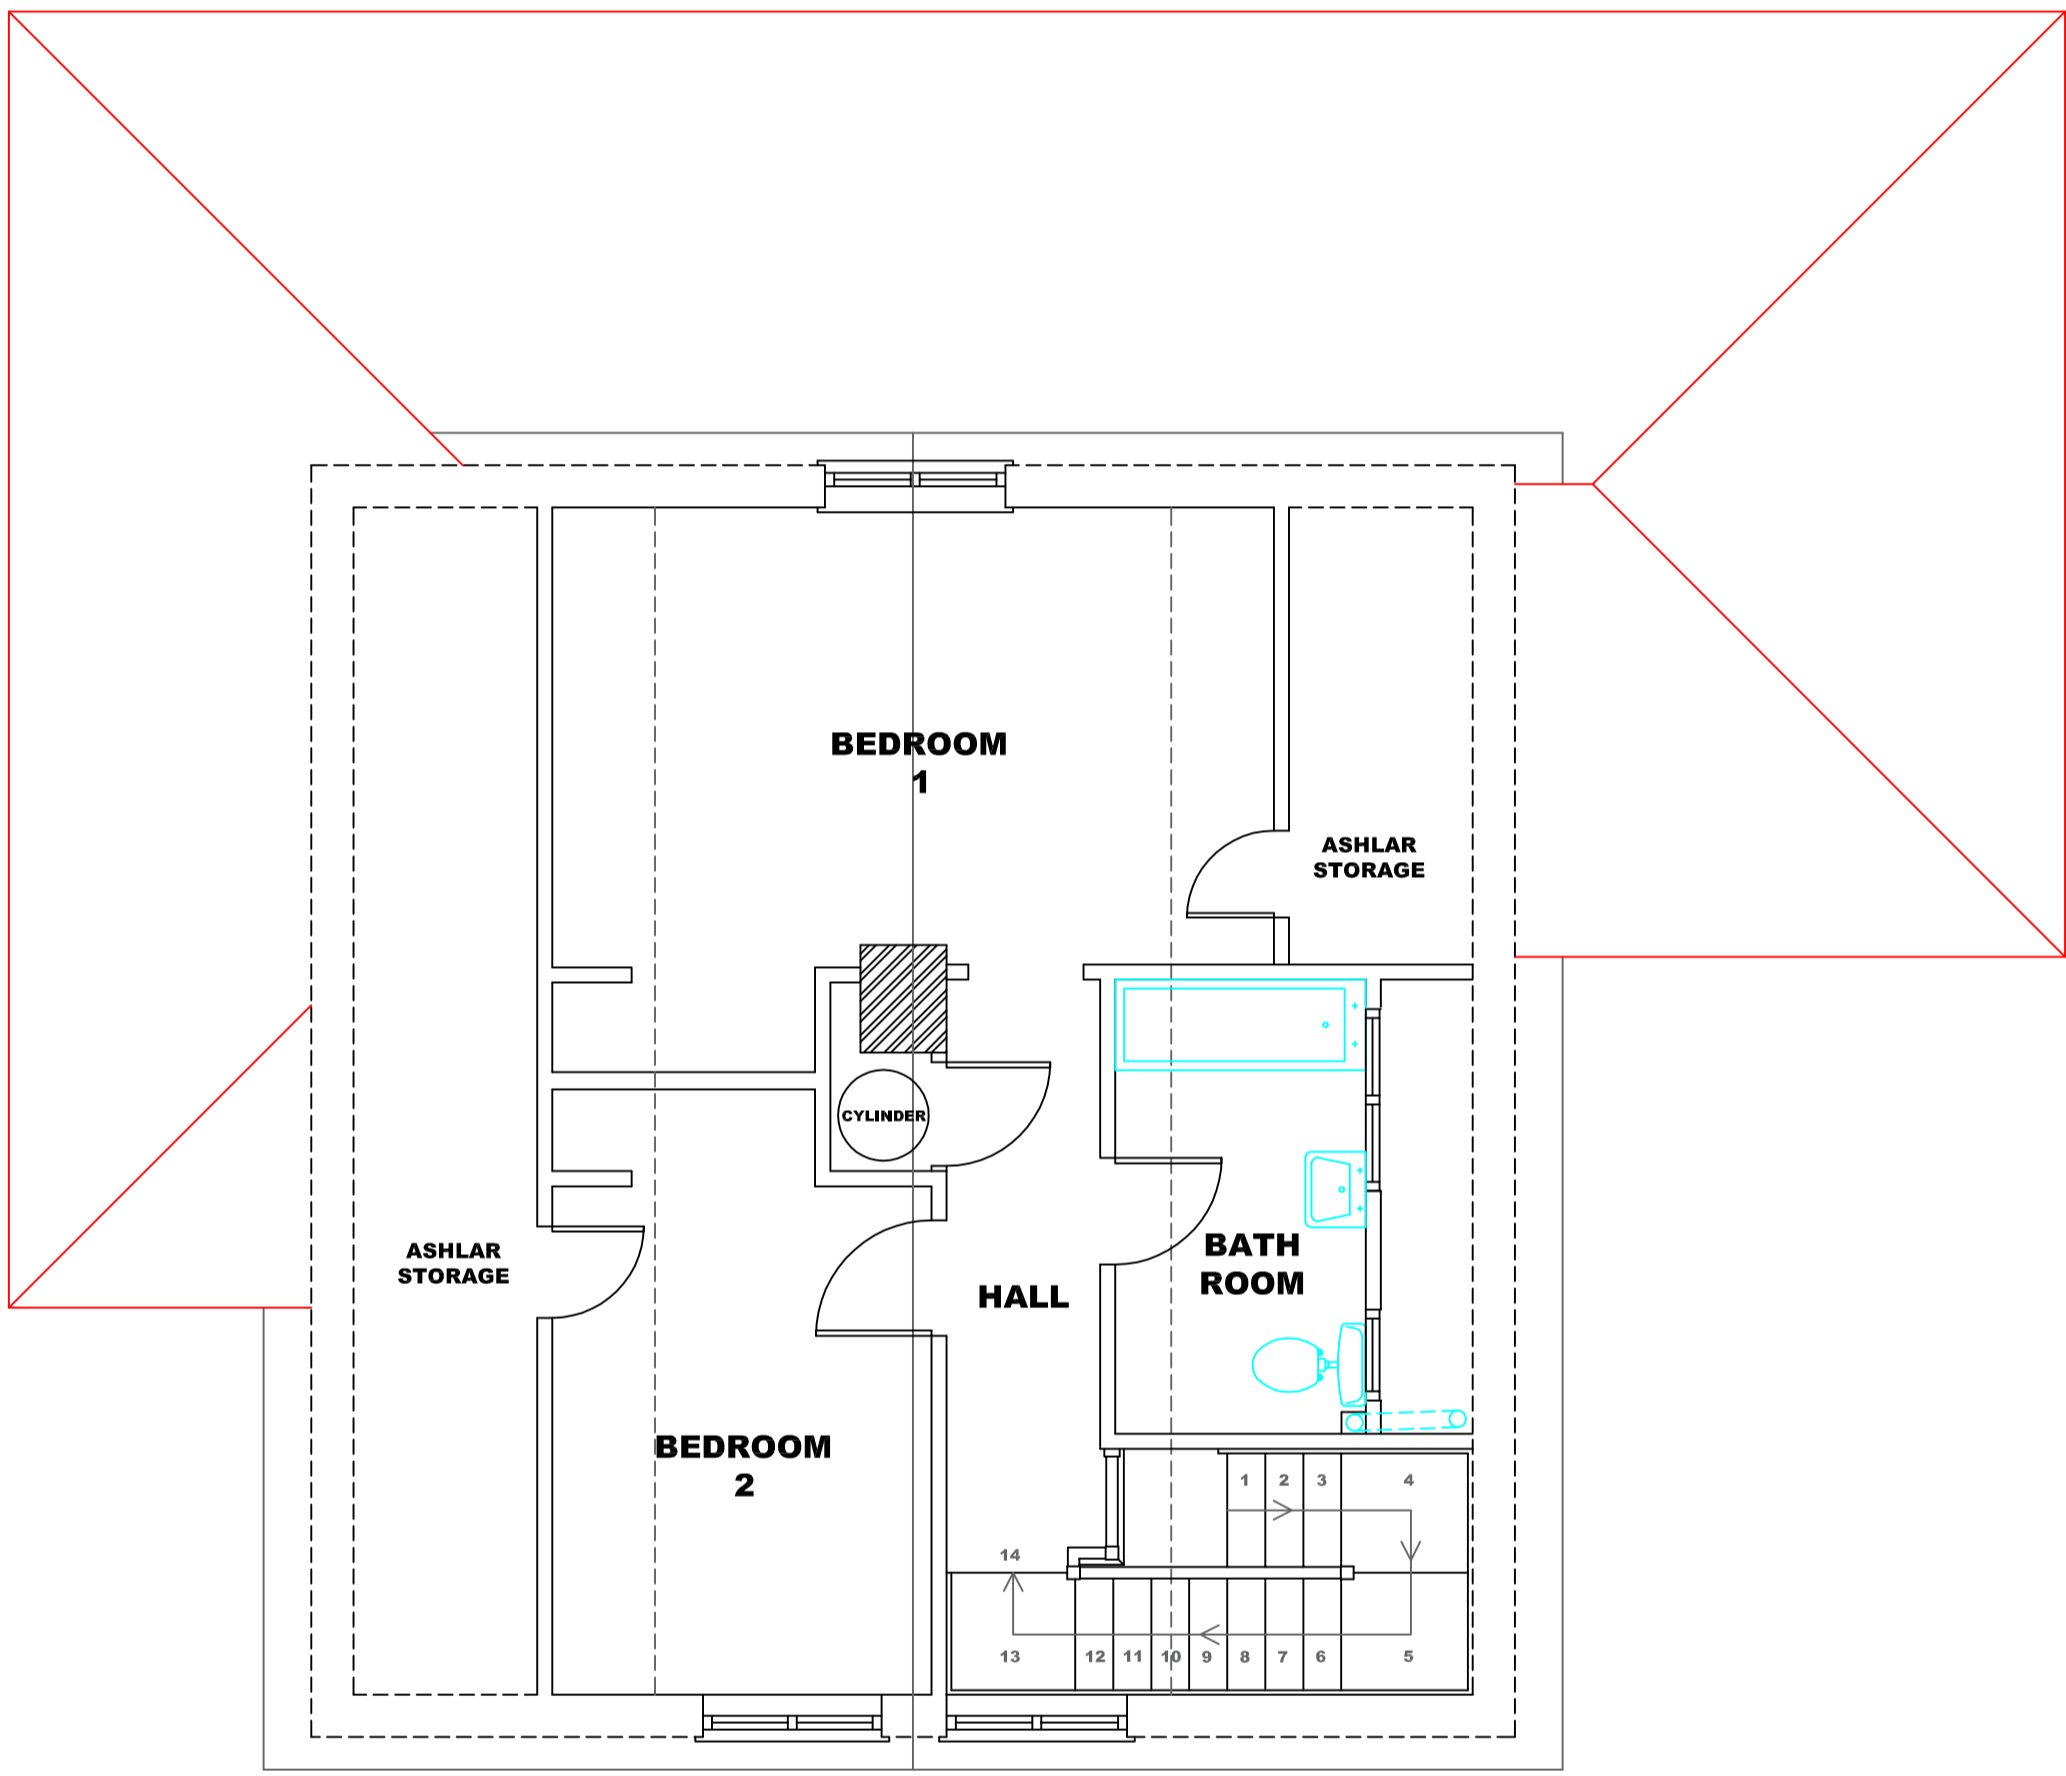