



West

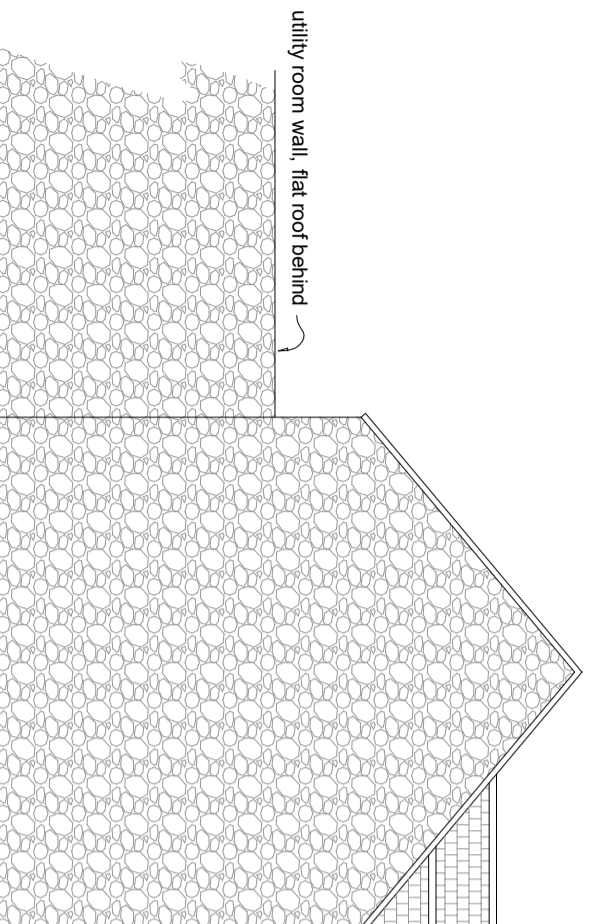

North

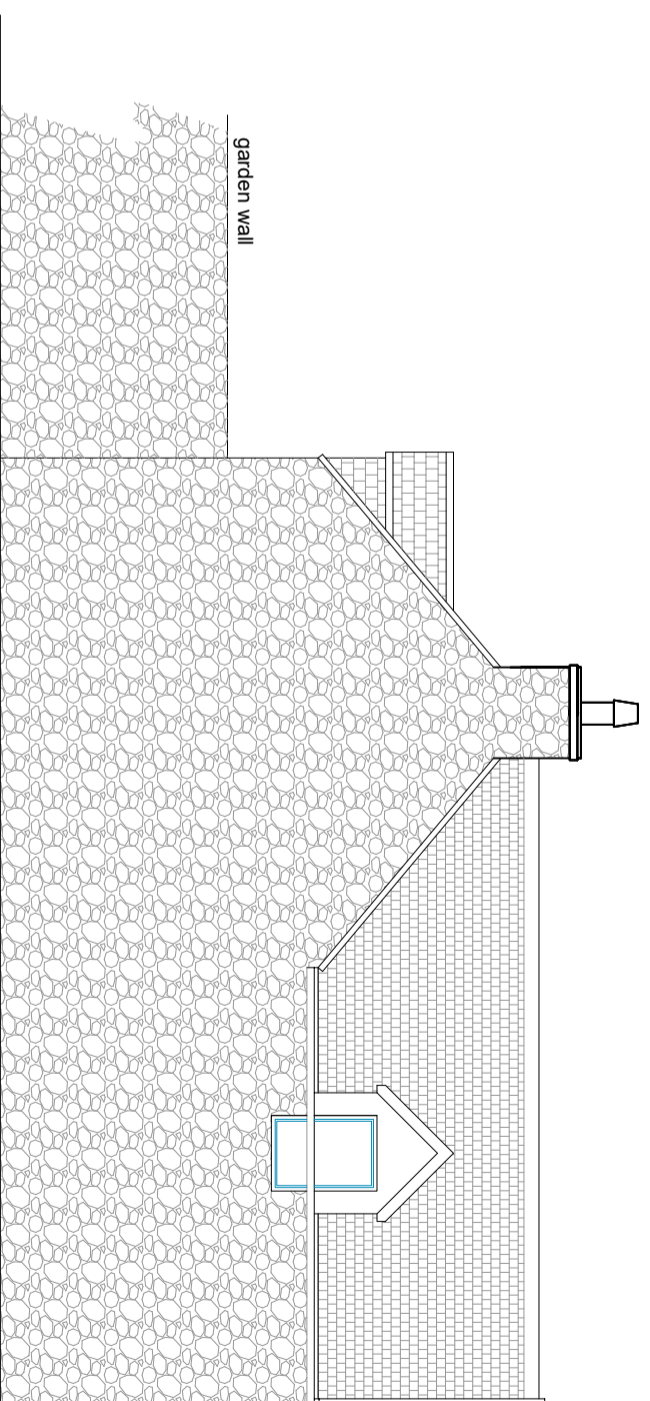

South



The copyright of this drawing belongs to Jock Gordon Design & Planning

Jock Gordon BA (Hons)
Design & Planning
 18 Garrahd
 Staffin, Isle of Skye
 07799 210 799
 jockgordon30@btinternet.com

Dwg. No.	JG4786	Rev:	01	Date:	10.3.2021	Drawn:	JG	CHK'd	
Status:	Pre Planning – do not use for construction								
Title:	Existing Elevations								
Project:	Sunroom extension, Waterish Farm, Isle of Skye								
Client:	Robert & Lucy Montgomery								
Scale:	1:100 on A3								
								Planning ref:	

Existing Elevations 1:100