


Ground Floorplan



First Floorplan

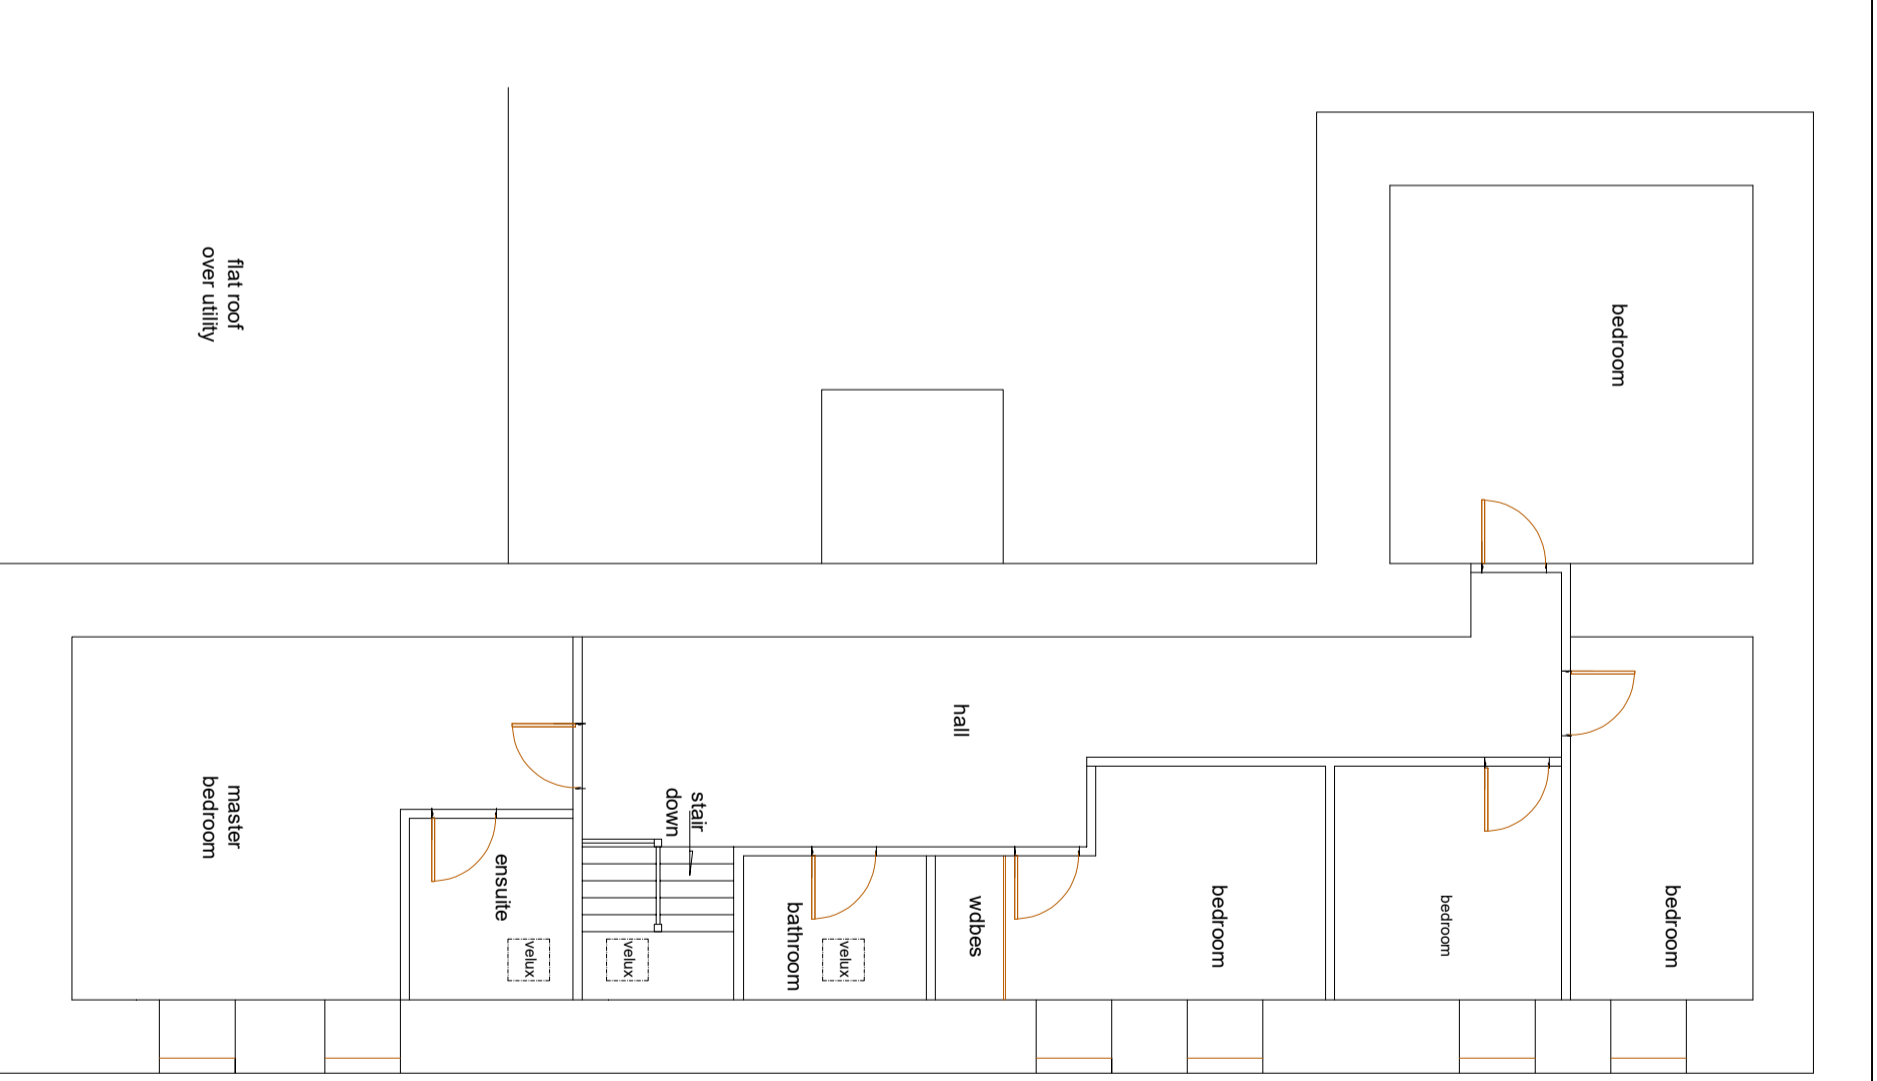

# Existing Floorplans 1:100

The copyright of this drawing belongs to Jock Gordon Design & Planning

**Jock Gordon BA (Hons)**  
**Design & Planning**  
 18 Garrahd  
 Staffin, Isle of Skye  
 07799 210 799  
 jockgordon30@btinternet.com

Dwg No:	JG4787	Rev:	01	Date:	10.3.2021	Drawn:	JG	CHK'd:		
Status:	Pre Planning – do not use for construction									
Title:	Existing Floorplans									
Project:	Sunroom extension, Waterish Farm, Isle of Skye									
Client:	Robert & Lucy Montgomery									
Scale:	1:100 on A3								Planning ref:	