



Proposed Floorplans 1:100


Ground Floorplan

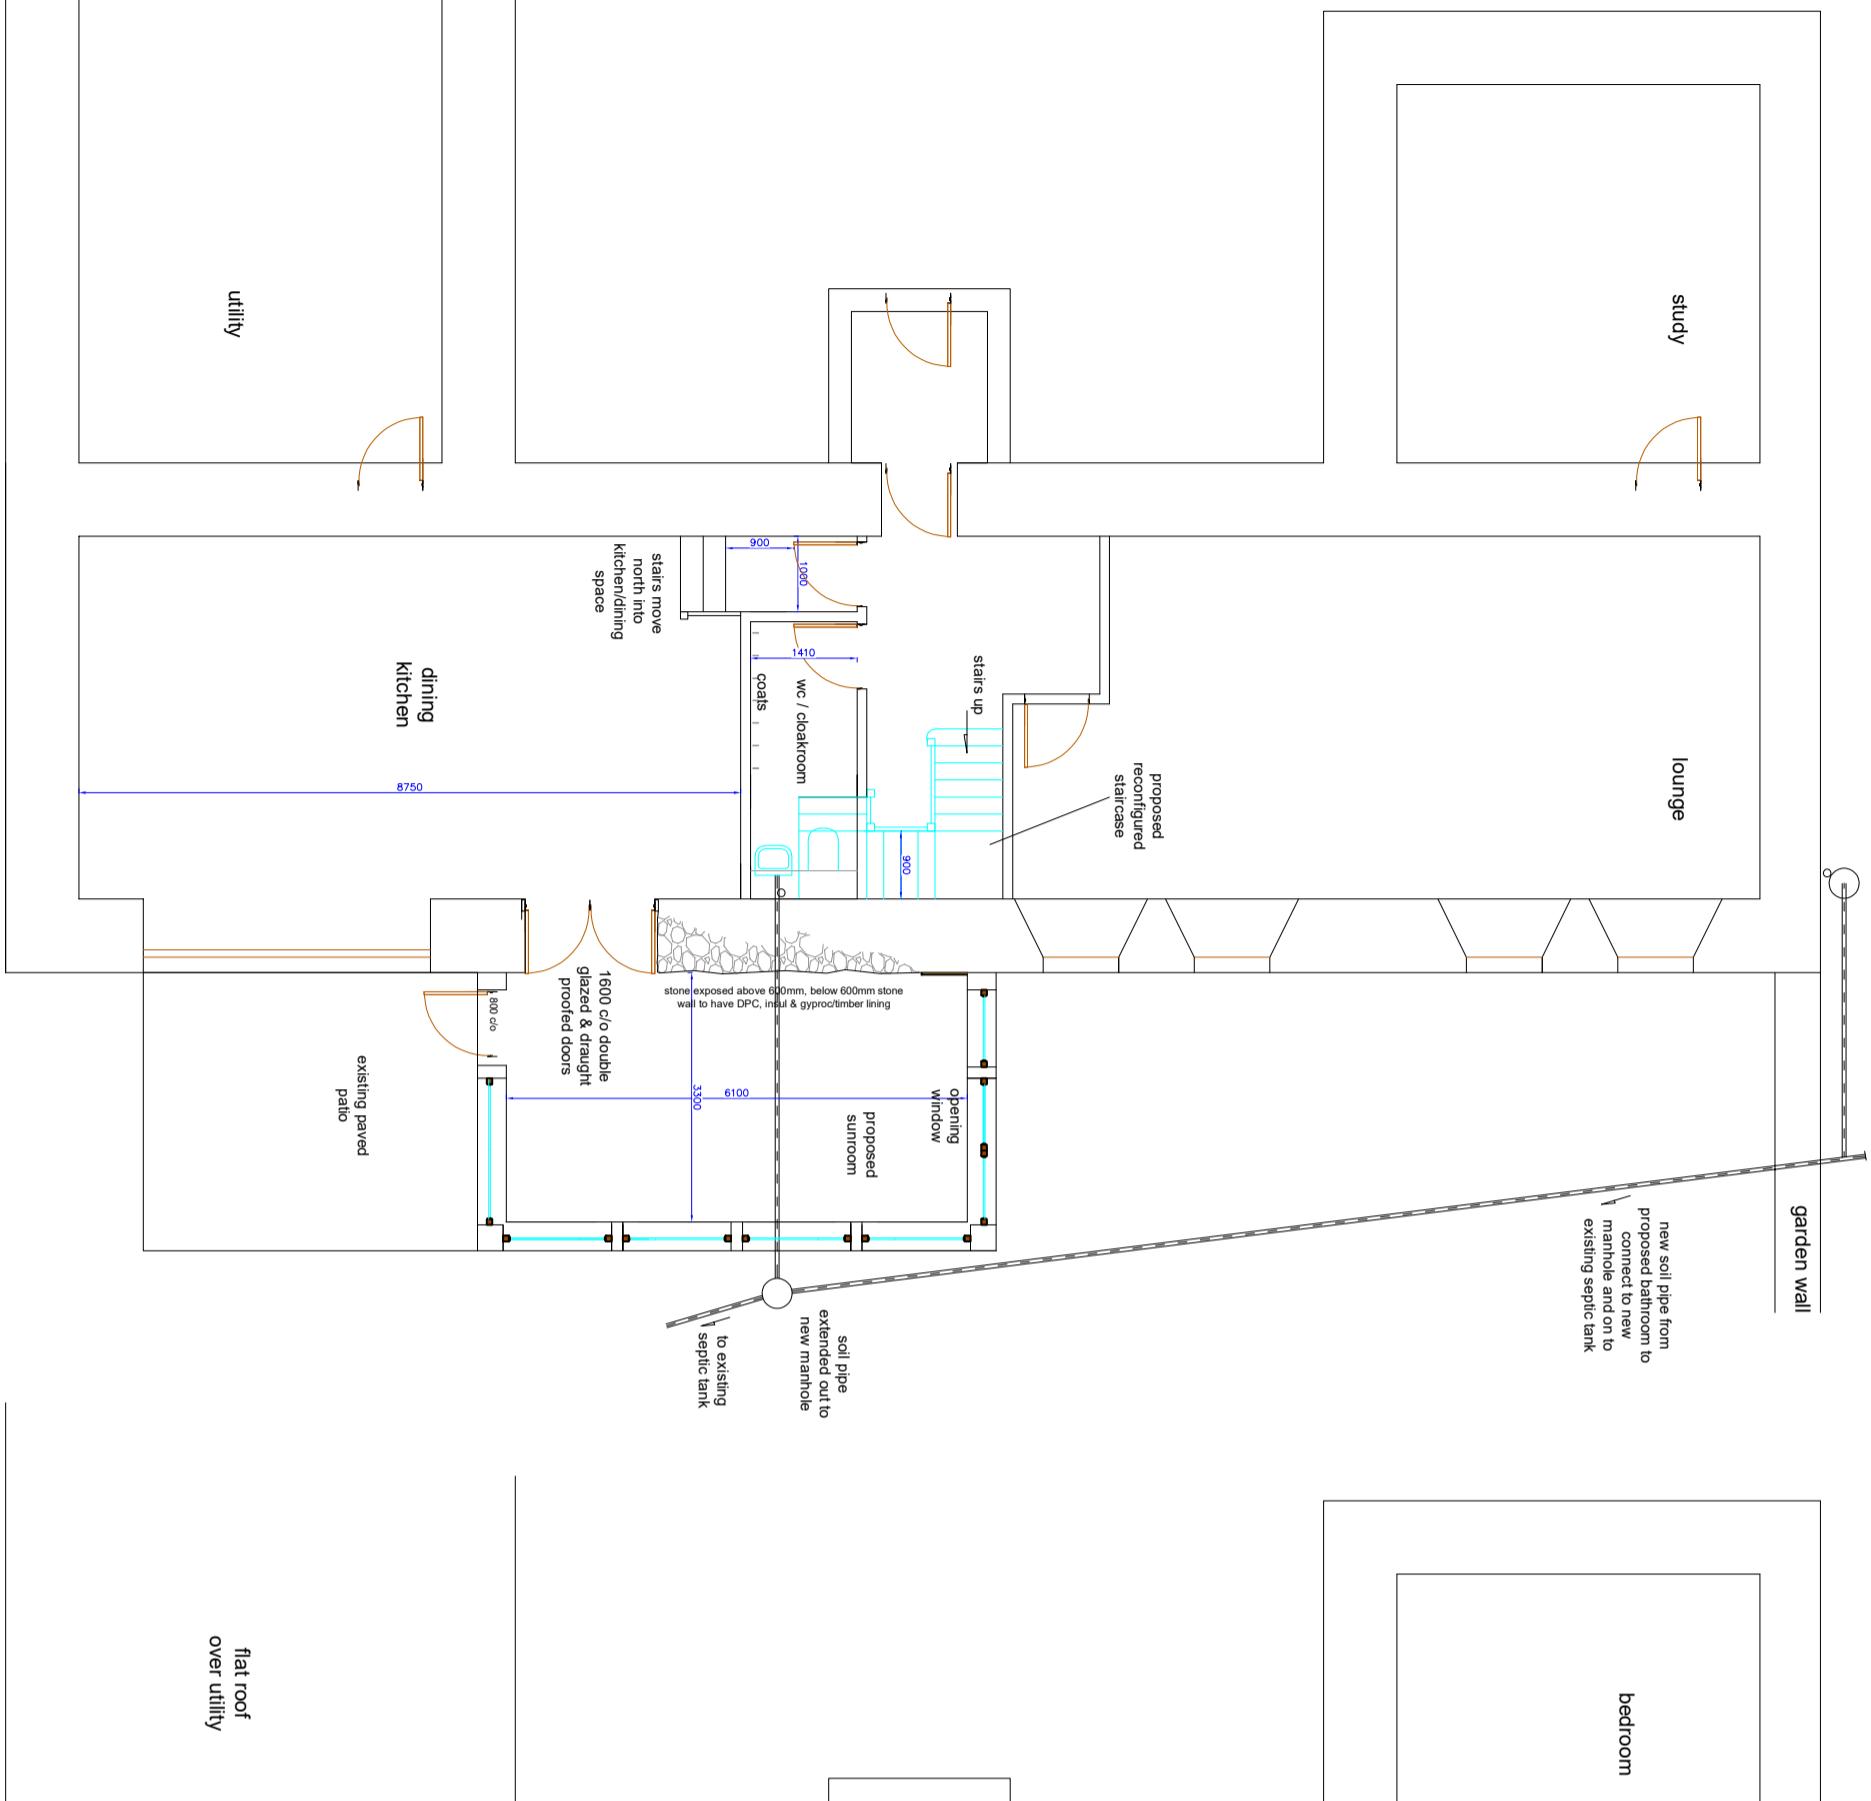

First Floorplan

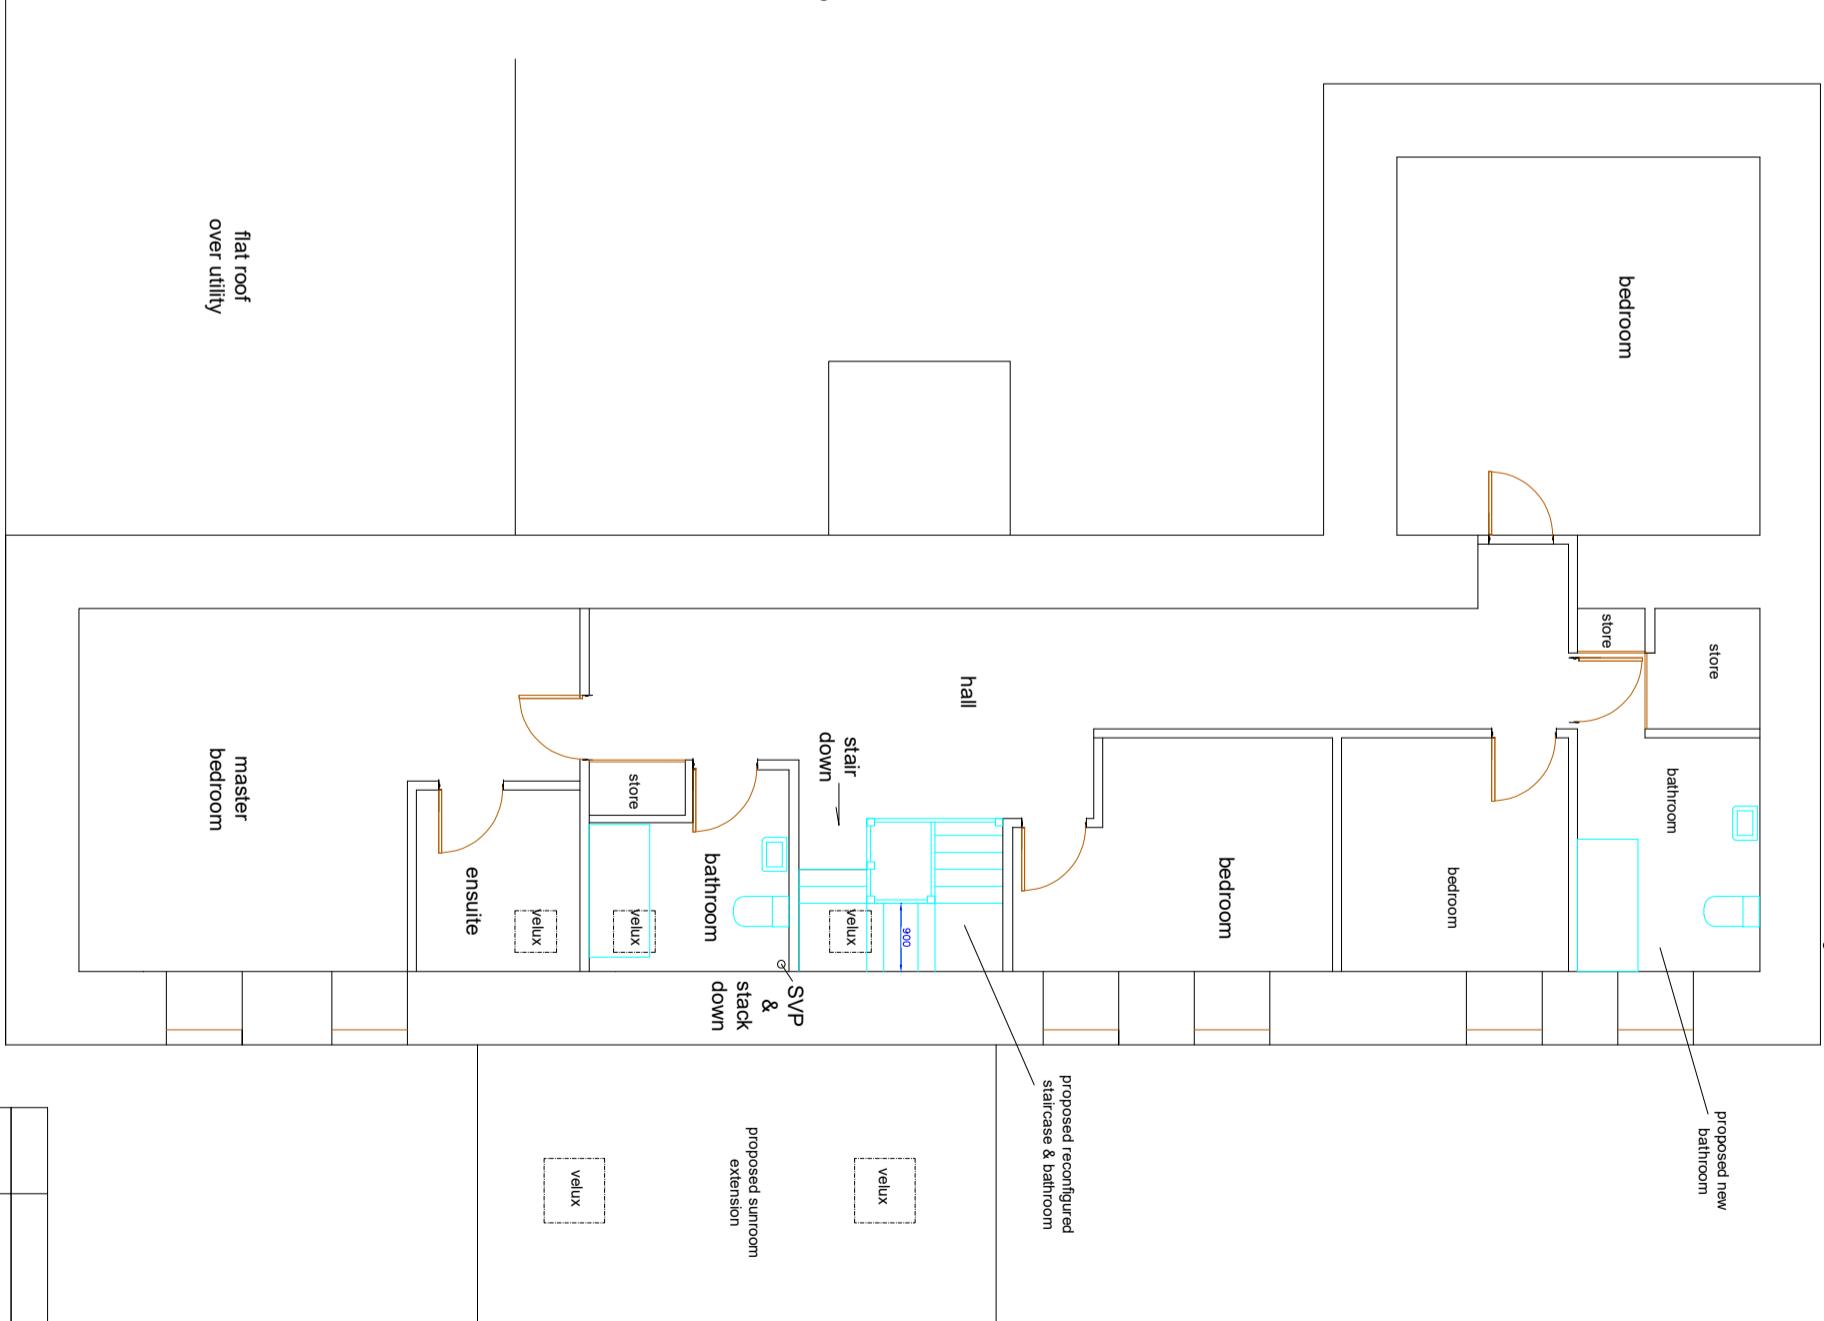

The copyright of this drawing belongs to Jock Gordon Design & Planning

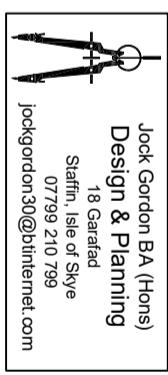

Proposed Floorplans 1:100					
Drawn No:	Rev:	Date:	Drawn by:	Chkd	
JG4789	01	10.3.2021	JG		
Status:	Pre Planning - do not use for construction				
Title:	Proposed Floorplans				
Project:	Sunroom extension, Waternish Farm, Isle of Skye				
Client:	Robert & Lucy Montgomery				
Scale:	1:100 on A3				
	Planning ref:				