




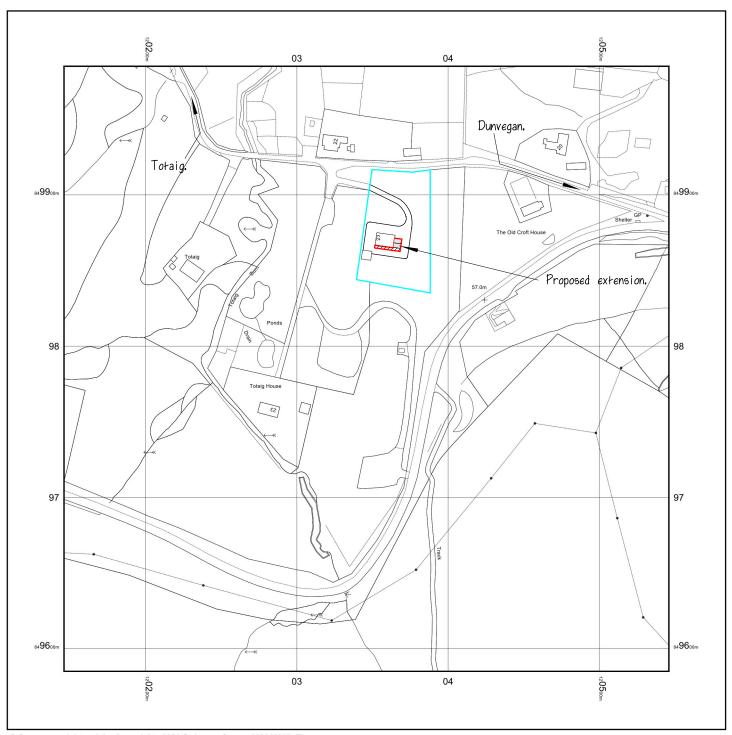

Scale 1:2500



© Crown copyright and database rights 2021 Ordnance Survey 100048957. The representation of road, track or path is no evidence of a boundary or right of way. The representation of features as lines is no evidence of a property boundary.

Supplied by: www.ukmapcentre.com Serial No: 207578 Centre Coordinates:120346,849785 Production Date: 11/03/2021 14:23:11

LOCATION PLAN 1:2500.

Grid reference (ctr dwelling) 120358 849868

Land under control of applicants outlined BLUE. Boundary for planning purposes outlined RED.

Planning/Building warrant March 2021.

-	 	
1	Richard Neath Drawing a	and Design Services.
	Job:Extension at 23 Colbost IV55 8ZT.	
	Scale: 1:2500 @ A4.	Client: Alan Girling.
	Title:Location plan.	Drg no:GIRLA-000-RN
7		

Copyright Richard Neath. No unauthorised copying or use.