


Block plan as proposed

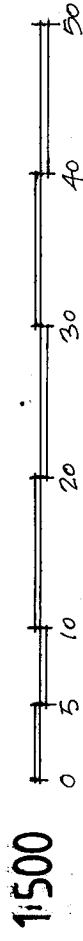

robertson design practice,  
 st. vincent's lodge, middlepenny road, langbank.  
 tel. 01475 540554  
 e-mail [robertsondesign@hotmail.com](mailto:robertsondesign@hotmail.com)

client: Mr. + Mrs. A. McCreedy

project: Proposed domestic store/garage, North Denniston, Bridge of Weir Road, Kilmacollm.

title: Block plan as proposed.

job no.: 1818 drg. no. 11 scale: 1:100 drawn: PKR date: 25/03/21