


EXISTING EAST FACING ELEVATION (SCALE 1:50)




EXISTING SOUTH FACING ELEVATION (SCALE 1:50)




EXISTING NORTH FACING ELEVATION (SCALE 1:50)

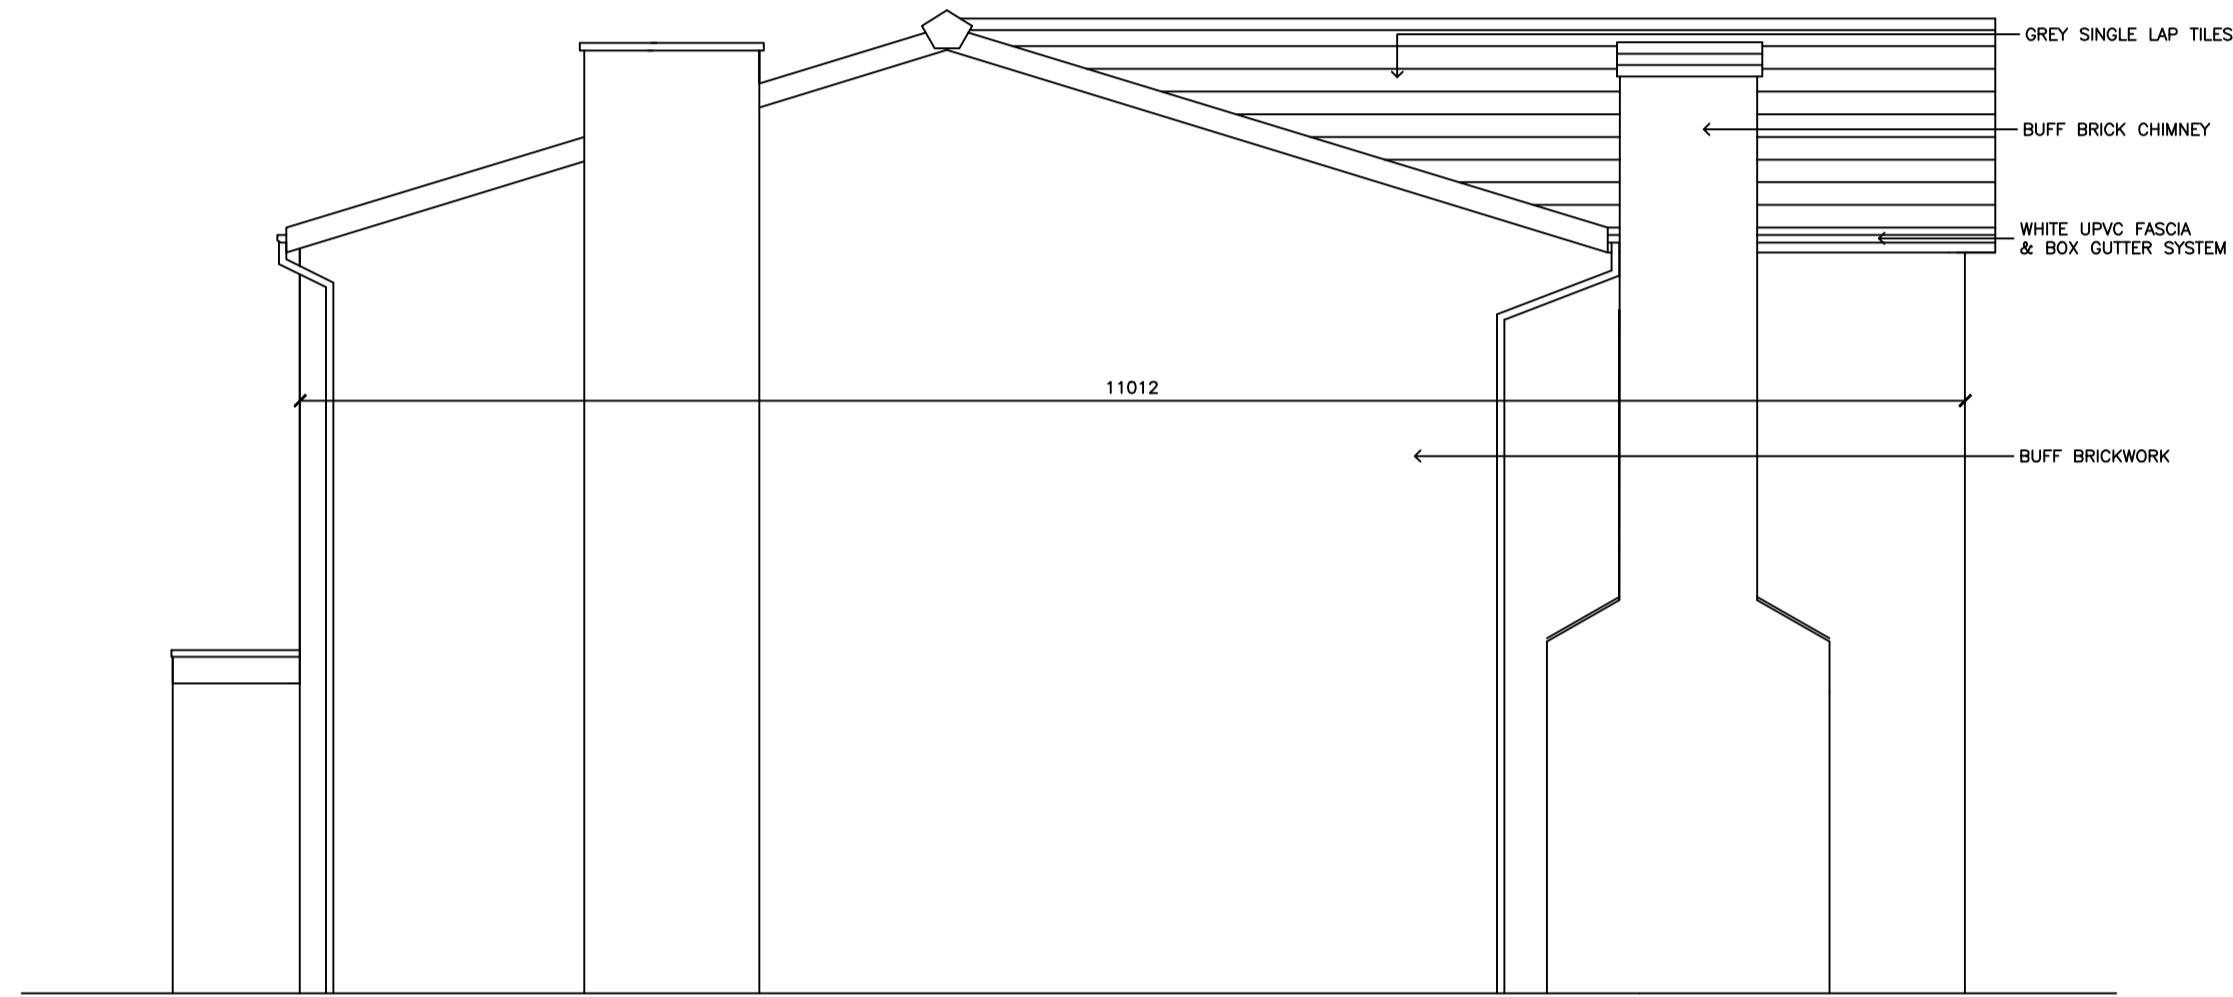


EXISTING WEST FACING ELEVATION (SCALE 1:50)

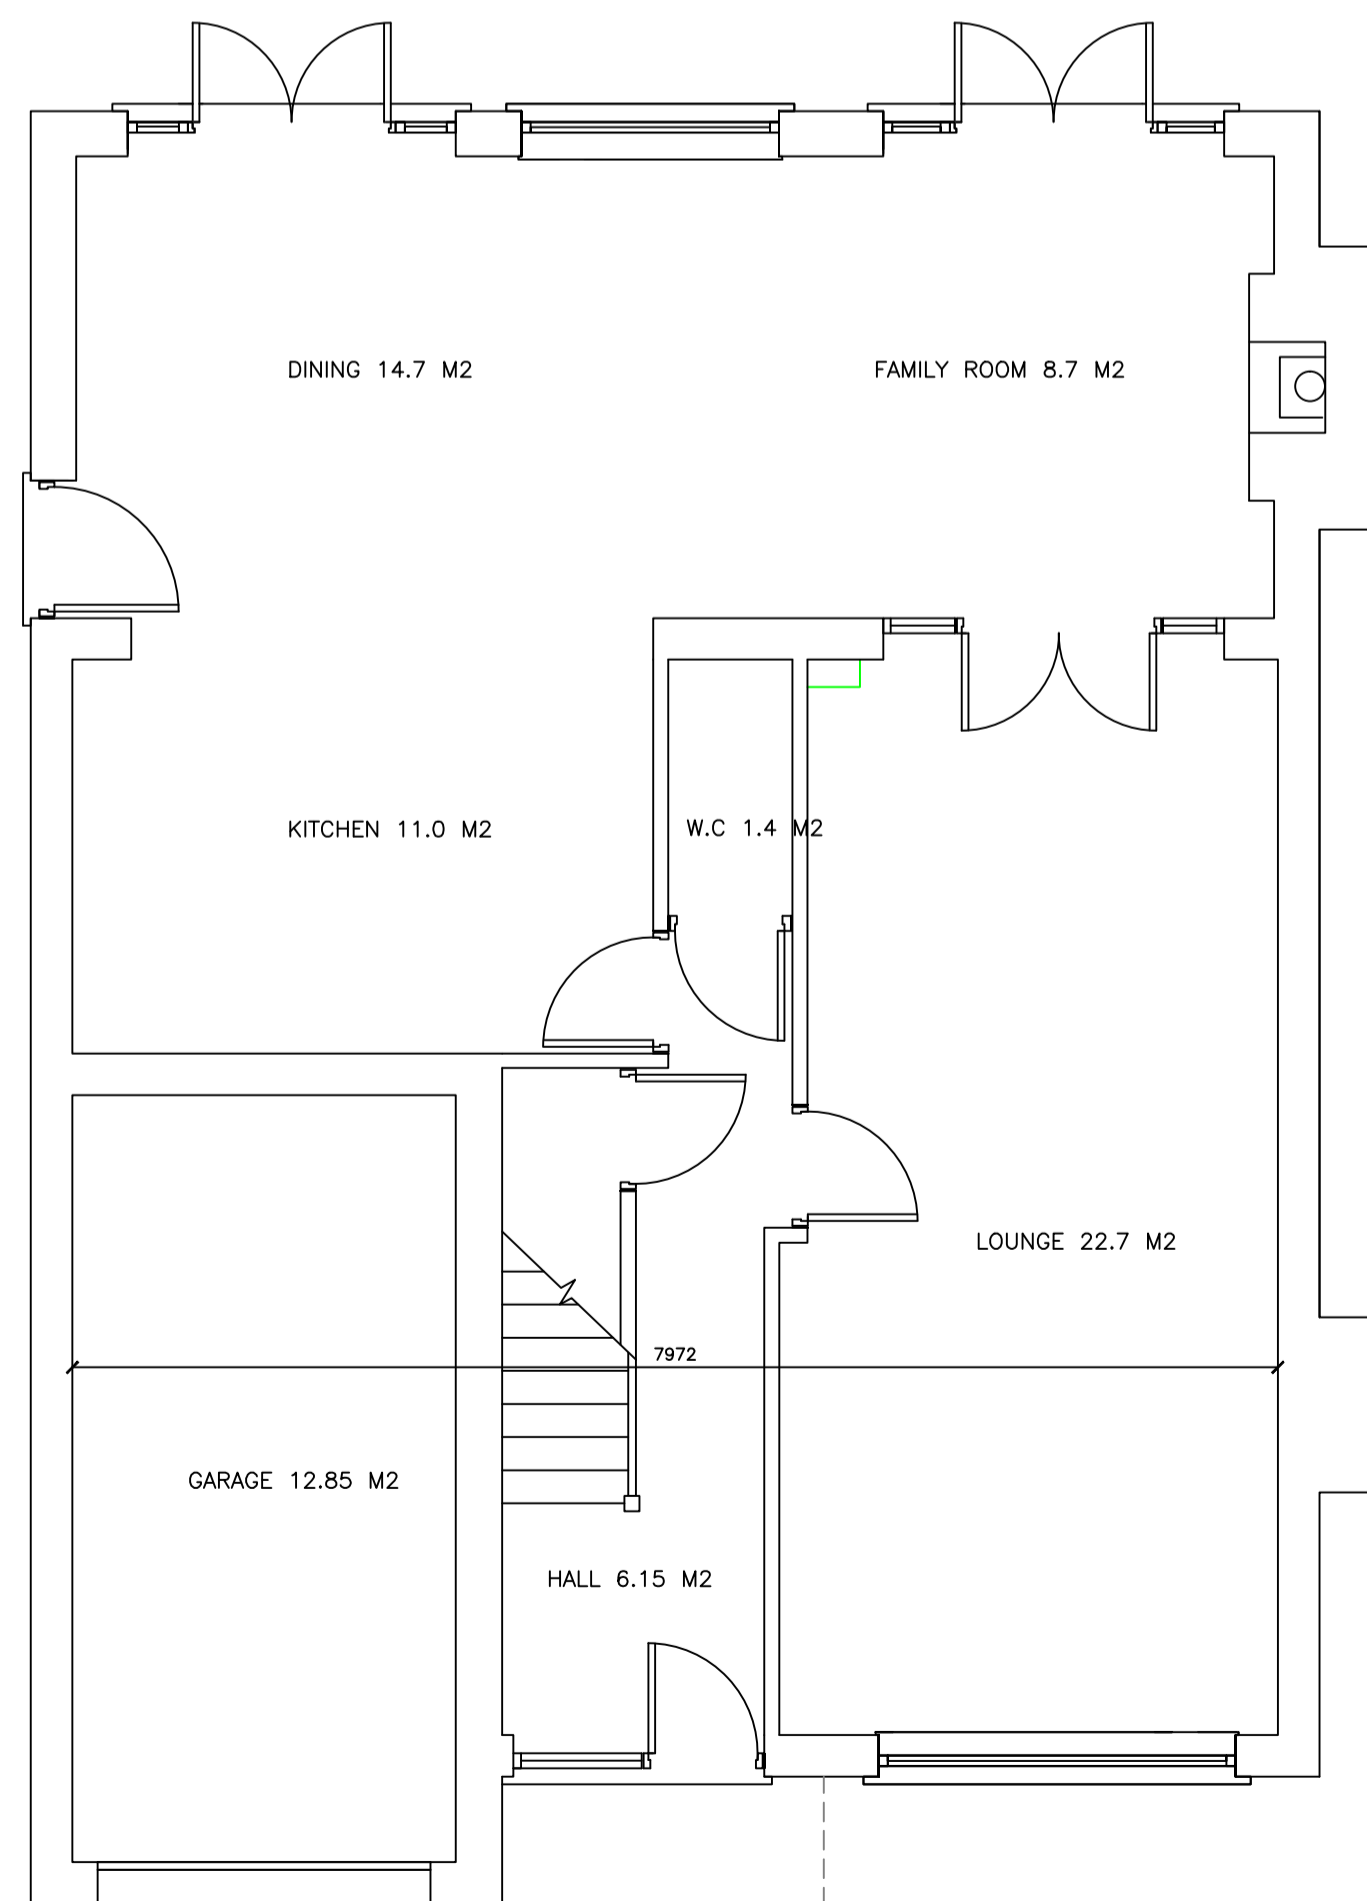

EXISTING GROUND FLOOR LAYOUT (SCALE 1:50)

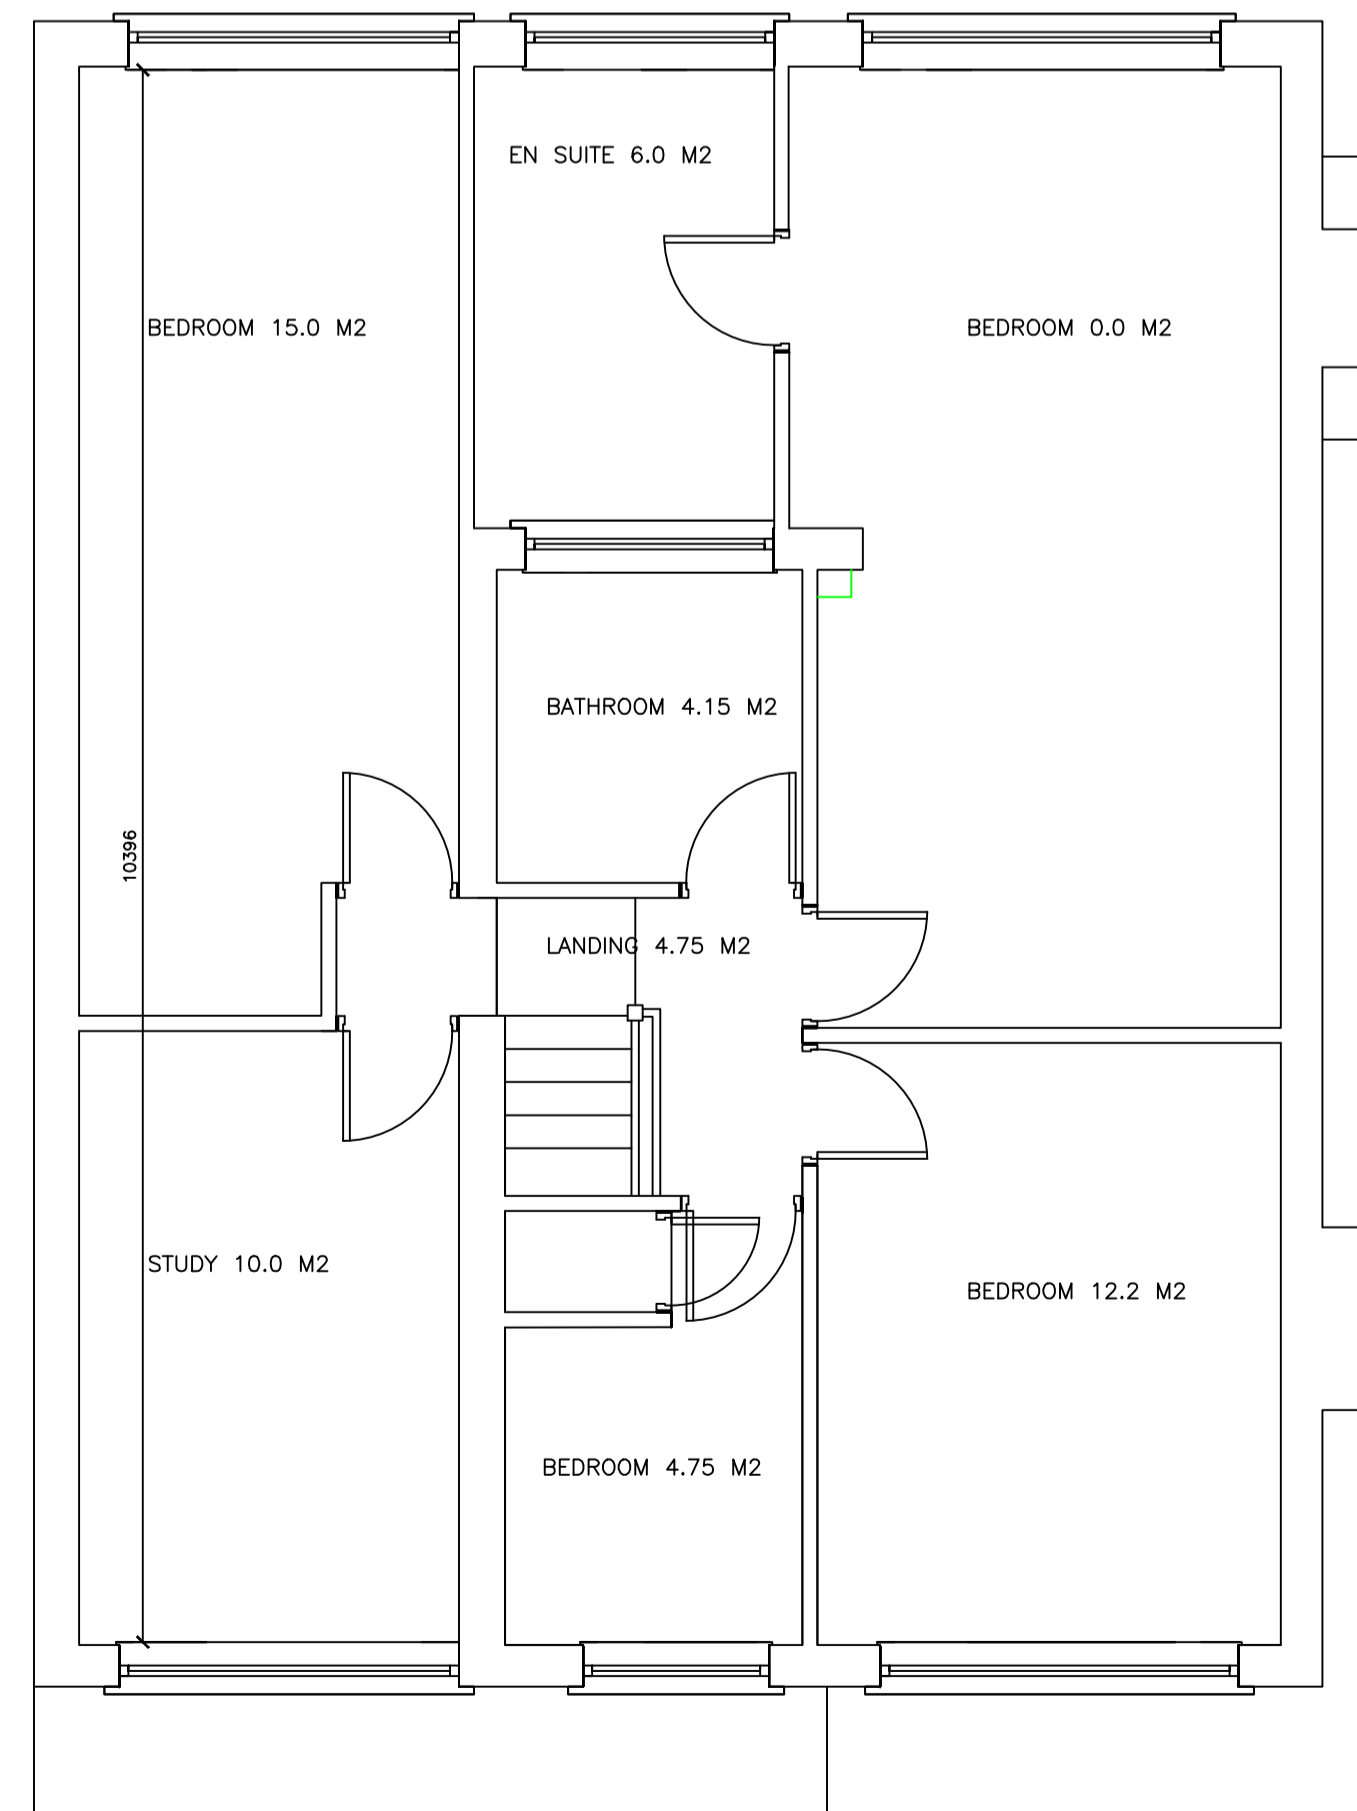

EXISTING FIRST FLOOR LAYOUT (SCALE 1:50)

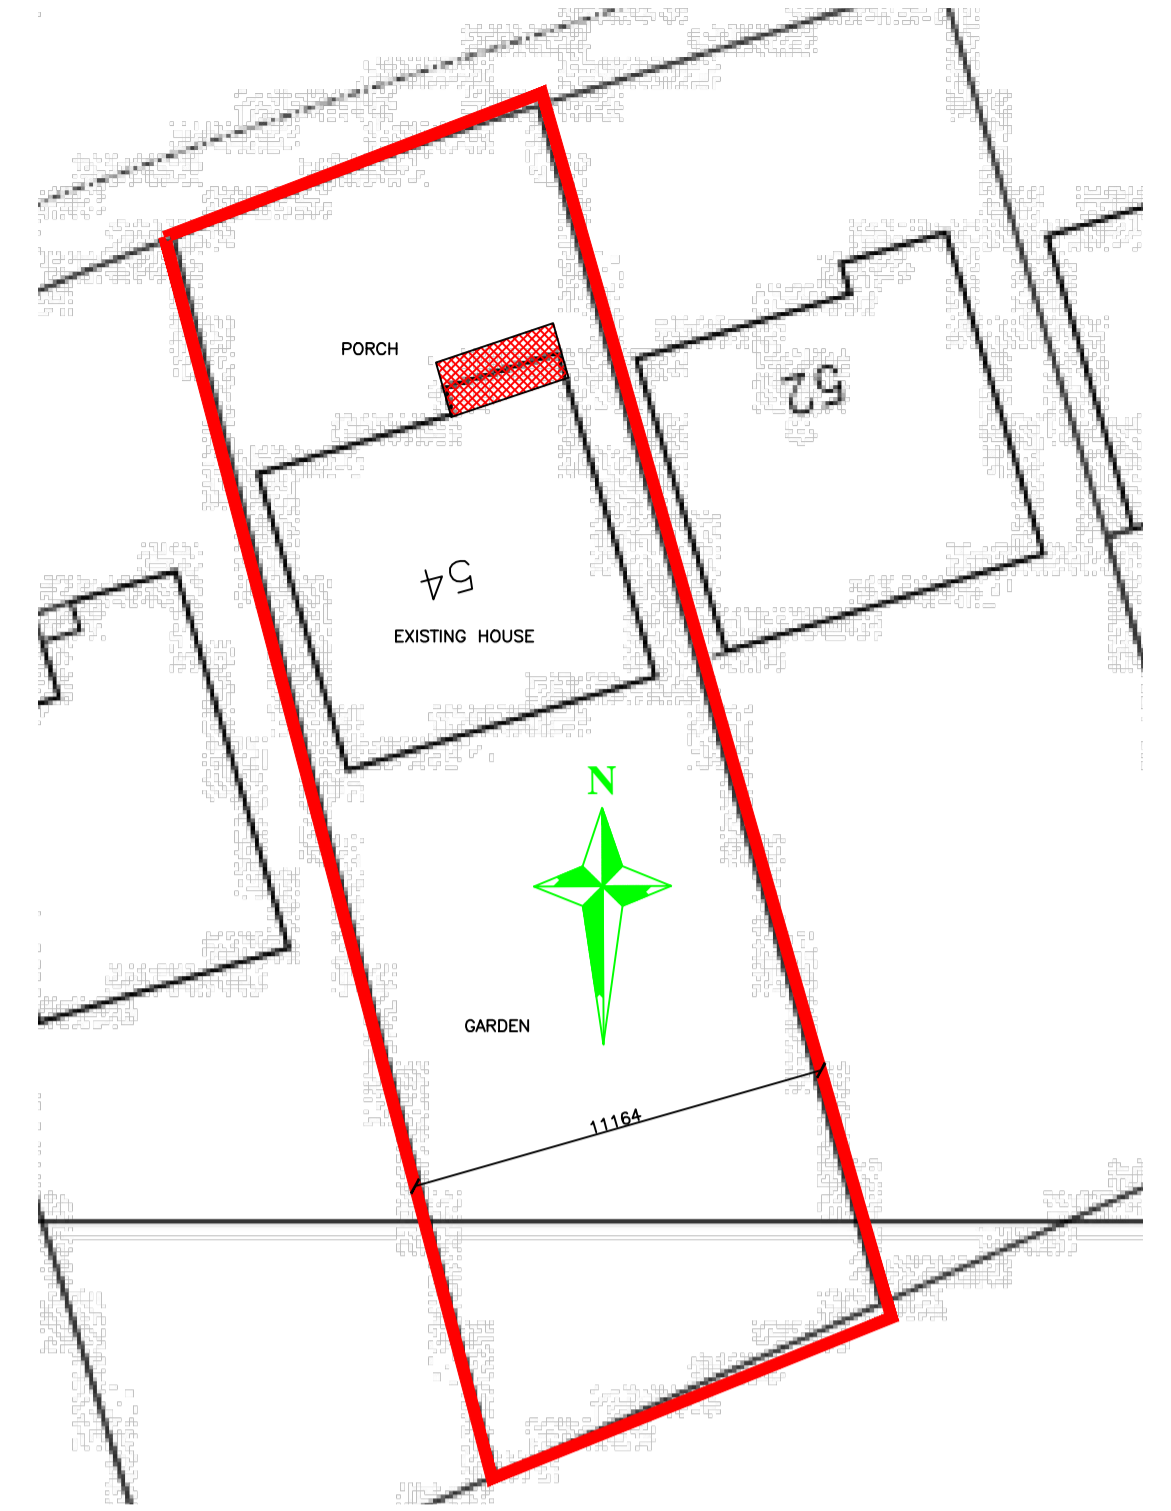

COMBINED SITE LAYOUT PLAN (SCALE 1:200)



LOCATION PLAN (SCALE 1:1250)

PLANNING PERMISSION

Note: Dimensions are not to be scaled from this drawing.  
All written measurements are to be checked on site by the contractor.

Client:  
**MR STUART KILSHAW**

Project Address:  
**54 HARBURY AVENUE  
AINSDALE  
SOUTHPORT  
PR8 2TA**

Project:  
**PROPOSED PORCH & EXTERNAL  
ALTERATIONS**

Drawing Title:  
**EXISTING BUILDING ELEVATIONS,  
LAYOUT, COMBINED SITE & LOCATION  
PLANS**

Scale	Drawn by:	Checked by:	Date
Various @ A1	OS	OS	MAR 21

**ADA**  
Architectural Design Associates

Oliver Slade Dip BSc (Hons) IMA's Tech IOSH

23 Stratford Close  
Ainsdale  
Southport  
PR8 2RT  
Tel: 01704 573226  
Mob: 07718476930  
Web: www.ada-architectural.com  
Email: slade.oliver@gmail.com

Project No.	Drawing No.	Revision
210100HA	HAADA91A	A