

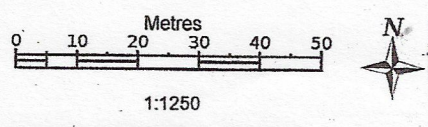
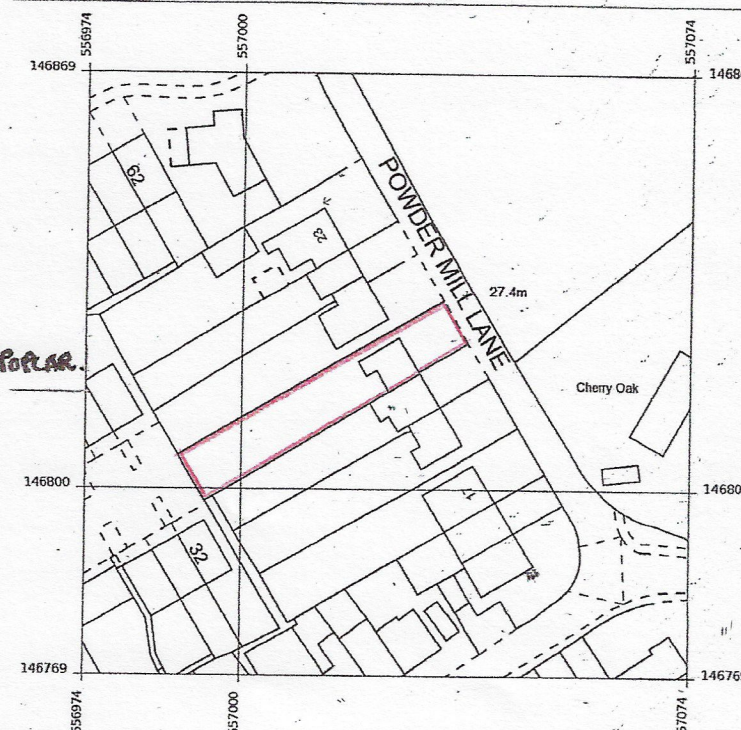


EXISTING ROAD ALLEYS.

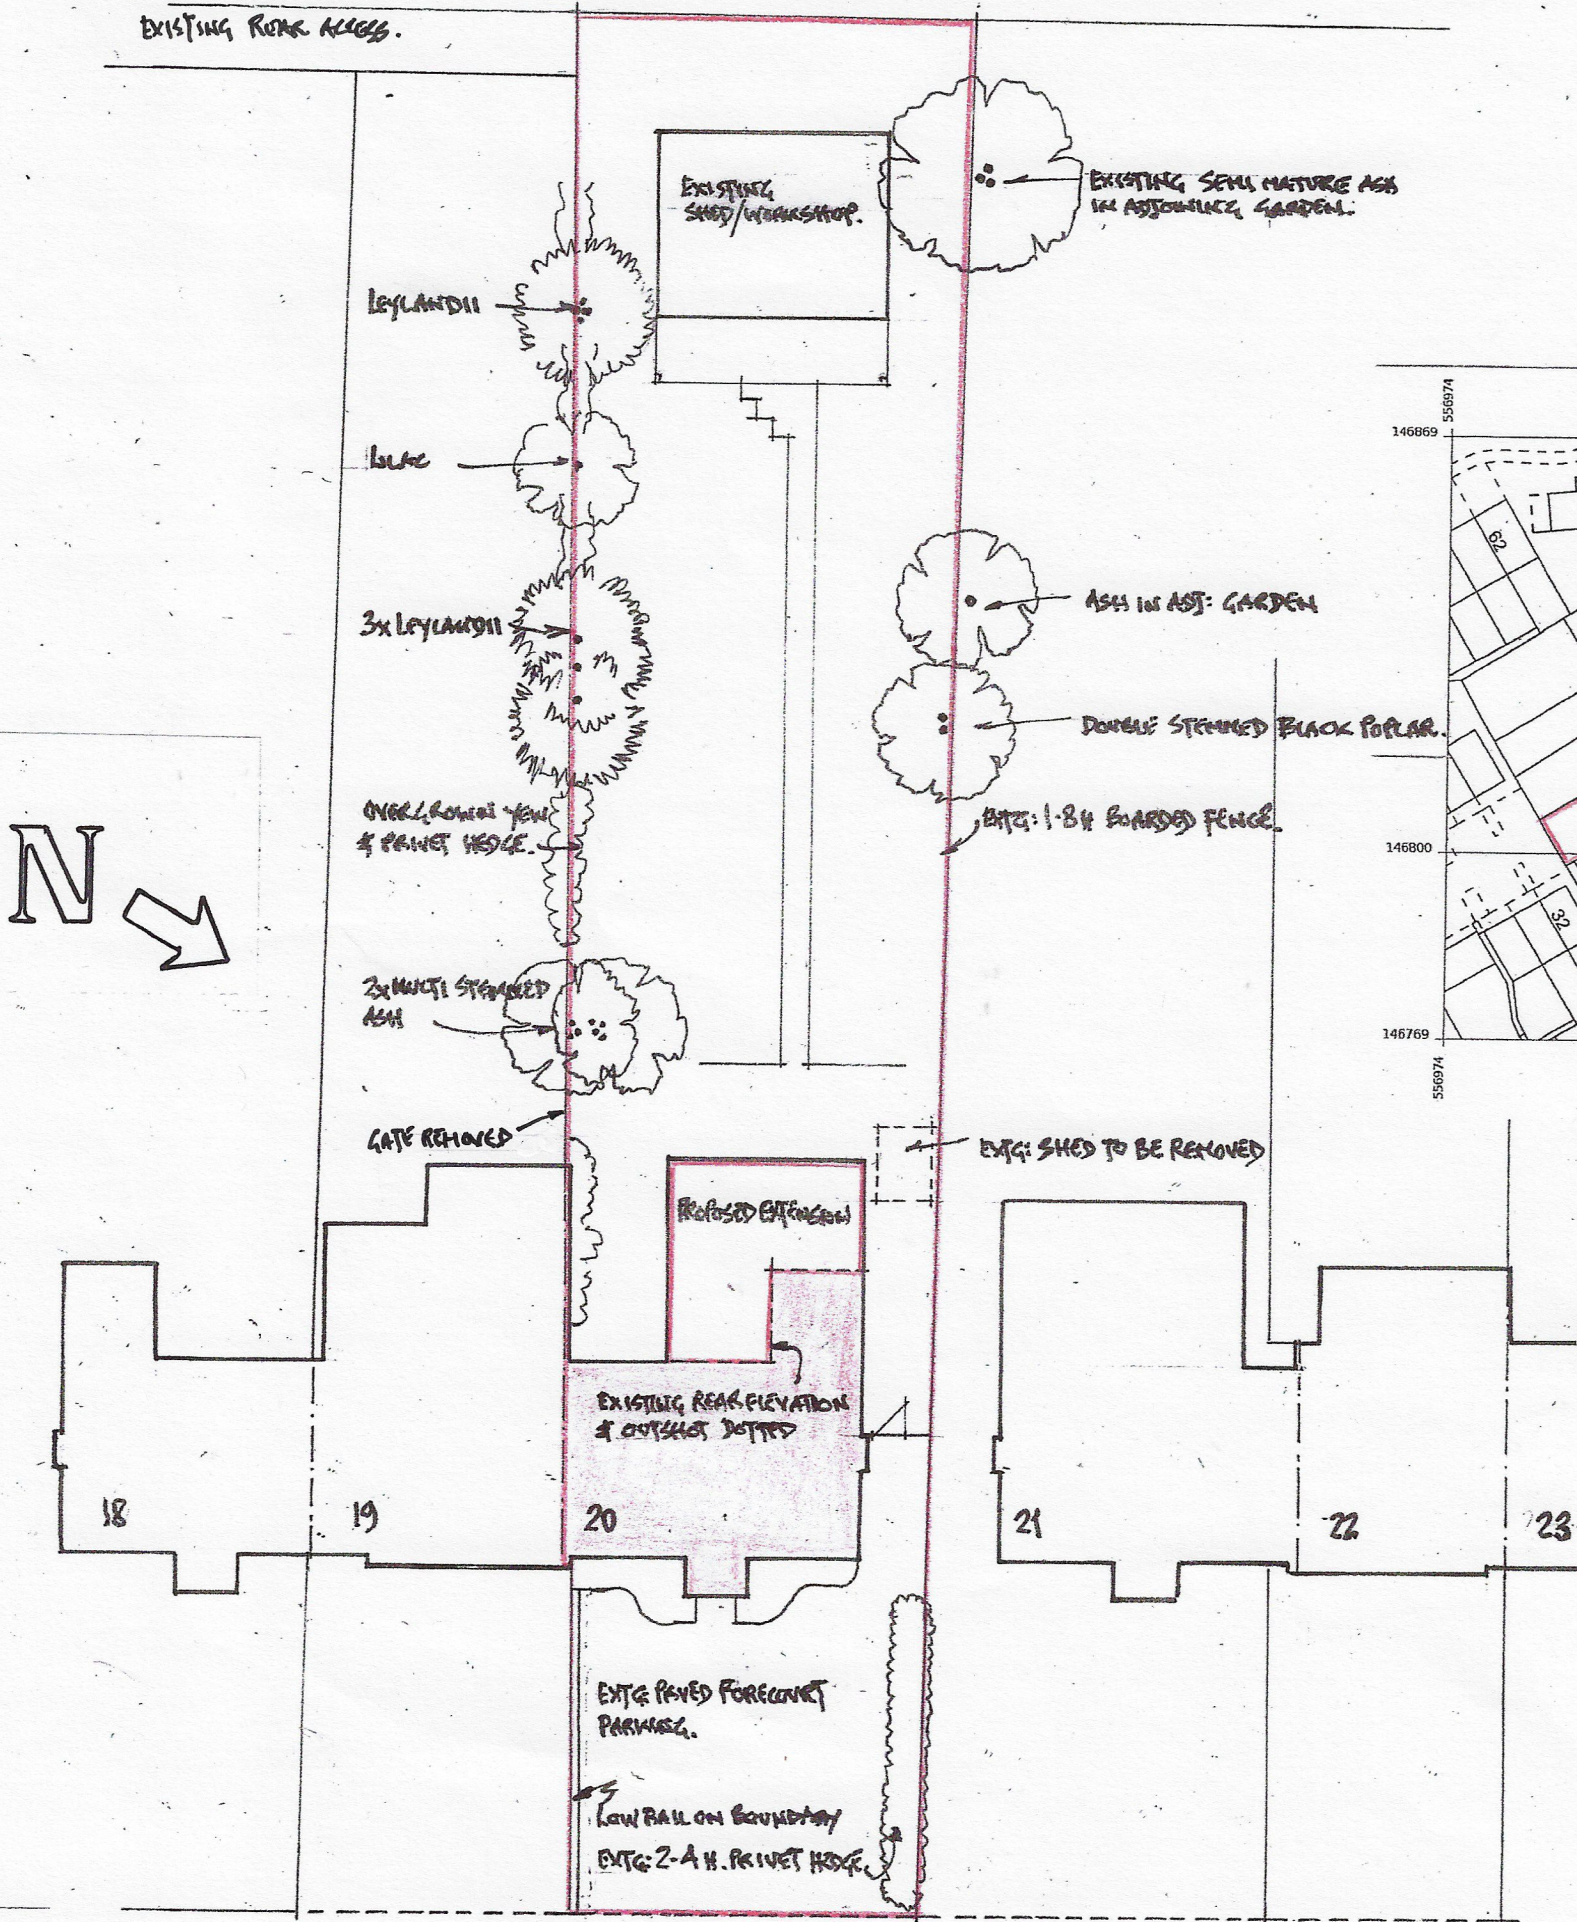

Supplied by: Stanfords 18 Jan 2021
 Licence: © Crown Copyright and database rights 2021 OS100035409
 Order Licence Reference: 011446347
 Centre coordinates: 557024 146819

POWDER MILLS LANE.

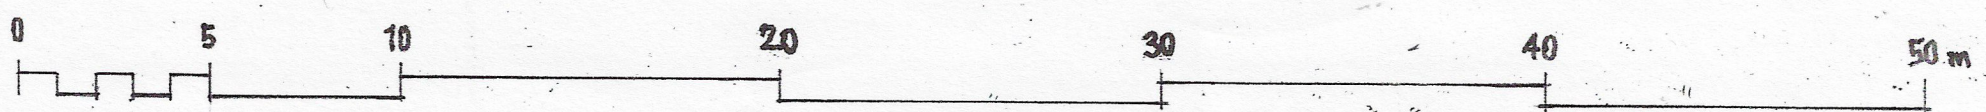

REVISION	DRAWN	AUTH	DATE	CLIENT
				A. LINFIELD
				PROJECT: 20 POWDER MILLS LANE. LEIGH. TN11 9AR
				DRAWING CONTENT: SITE & LOCATION PLANS
				DWG: NO: 20/11/SP01
				EDMUND BYRNE AA Dip - 2 New Cottages, Charcott, Kent TN11 8LJ
				SCALE: 1:200 & 1:1250
				etwbyrne@gmail.com
				DRAWN: EWB AUTH: EB
				tel 01892 870 058 m 07767 771 748
				DATE: January 2021