
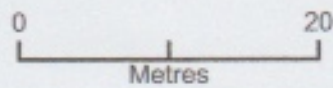


Block Plan

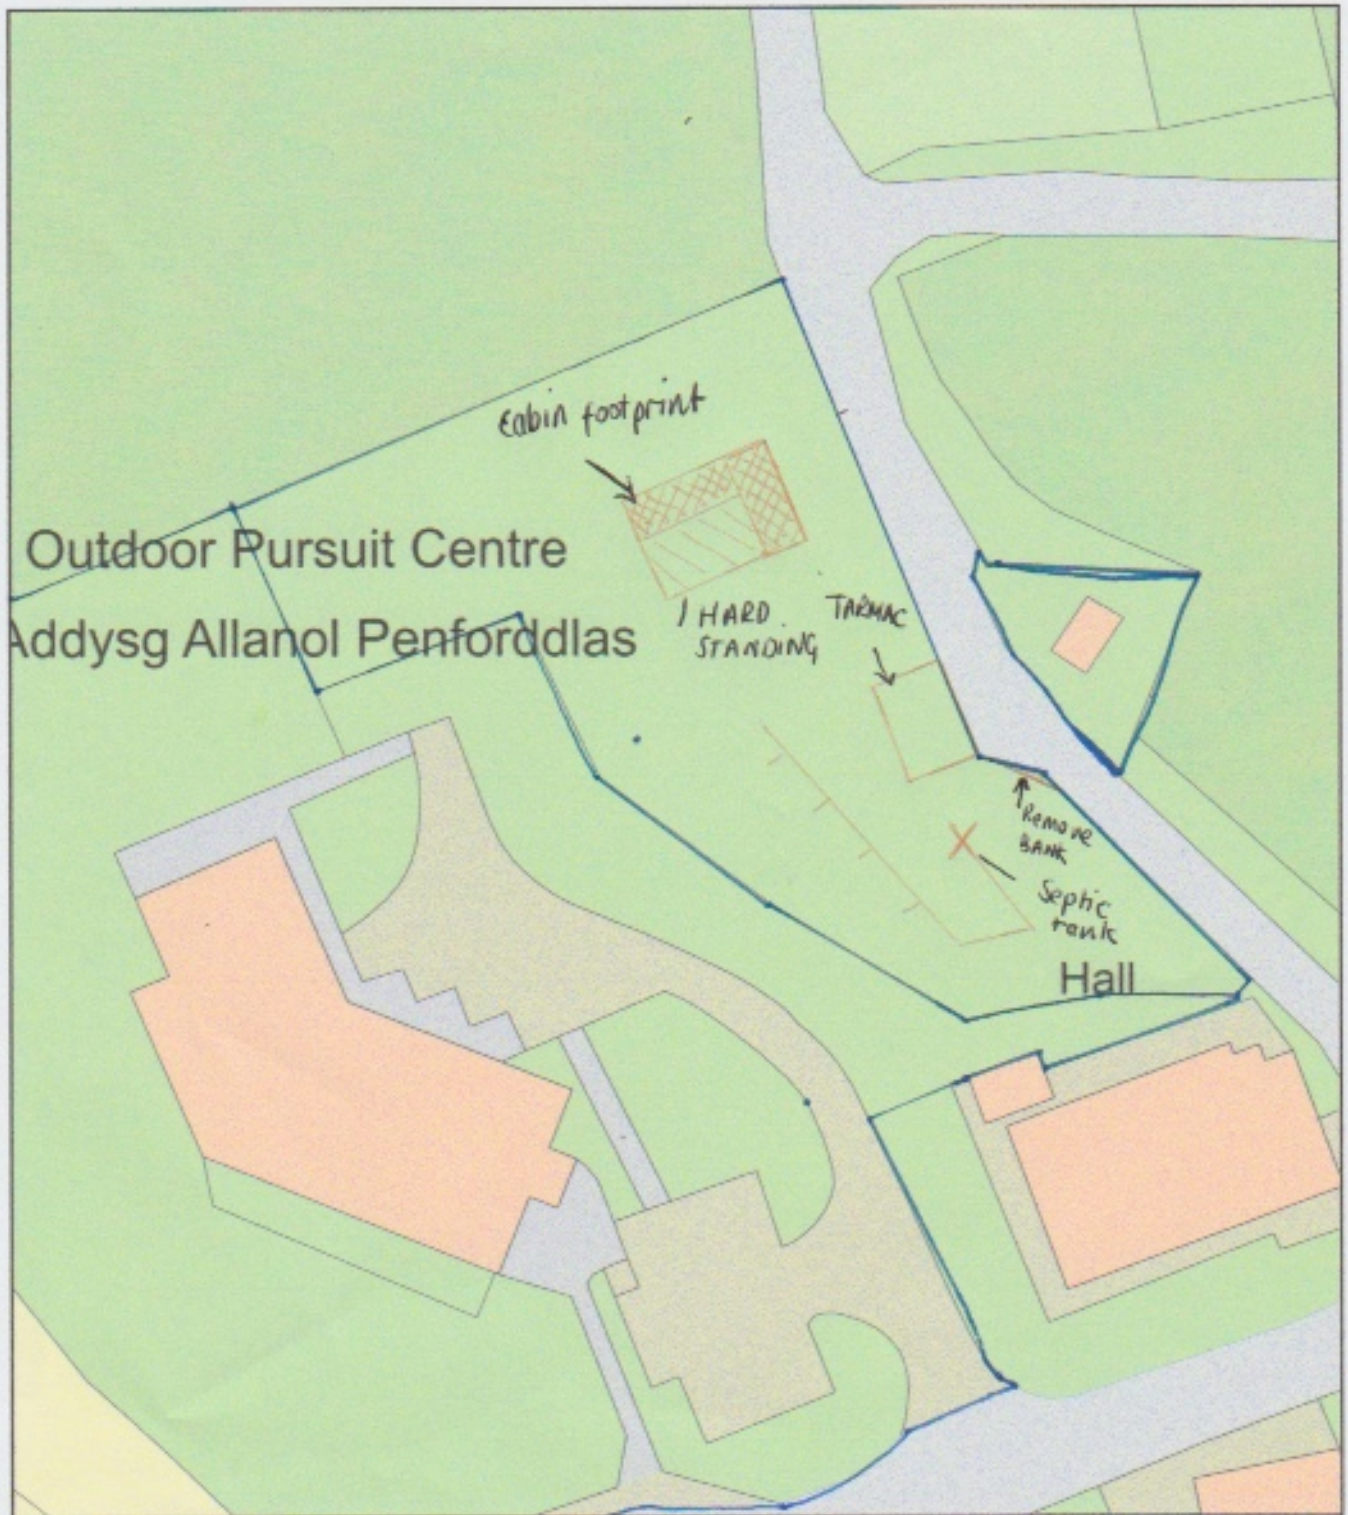

Plan Produced for: The Lodge Staylittie

Date Produced: 30 Mar 2021

Plan Reference Number: TQHQM21089162744399

Scale: 1:500 @ A4