


Position on Road

Proposed Junction and Traffic Calming

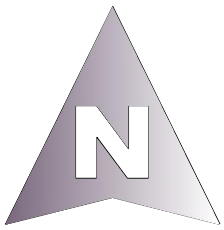


This drawing should not be scaled and any dimensions verified on site.
All dimensions are in millimetres unless otherwise stated.
CWCIC is the Central Wales Infrastructure Collaboration project between Powys County Council and Ceredigion County Council and all copyrights are vested in each respective Authority.
This drawing is the property of CWCIC Engineering Design Services and is issued on the condition that it is not copied, reproduced, retained or disclosed to any unauthorised person, either wholly or in part without the consent in writing of CWCIC Engineering Design Services.
© Heflwmaitt y Gorn a hawliau corffwrdd ddiwyll 2019 Arddal Orllewin
100024419 (Cynghor Sir Ceredigion) & 100025371 (Cynghor Sir Powys)
© Crown copyright and database rights 2019 Ordnance Survey
100024419 (Ceredigion County Council) & 100025371 (Powys County Council)

Notes

Section A-A

Marshall's Speed Cushion TS-0406

Scale 1:50

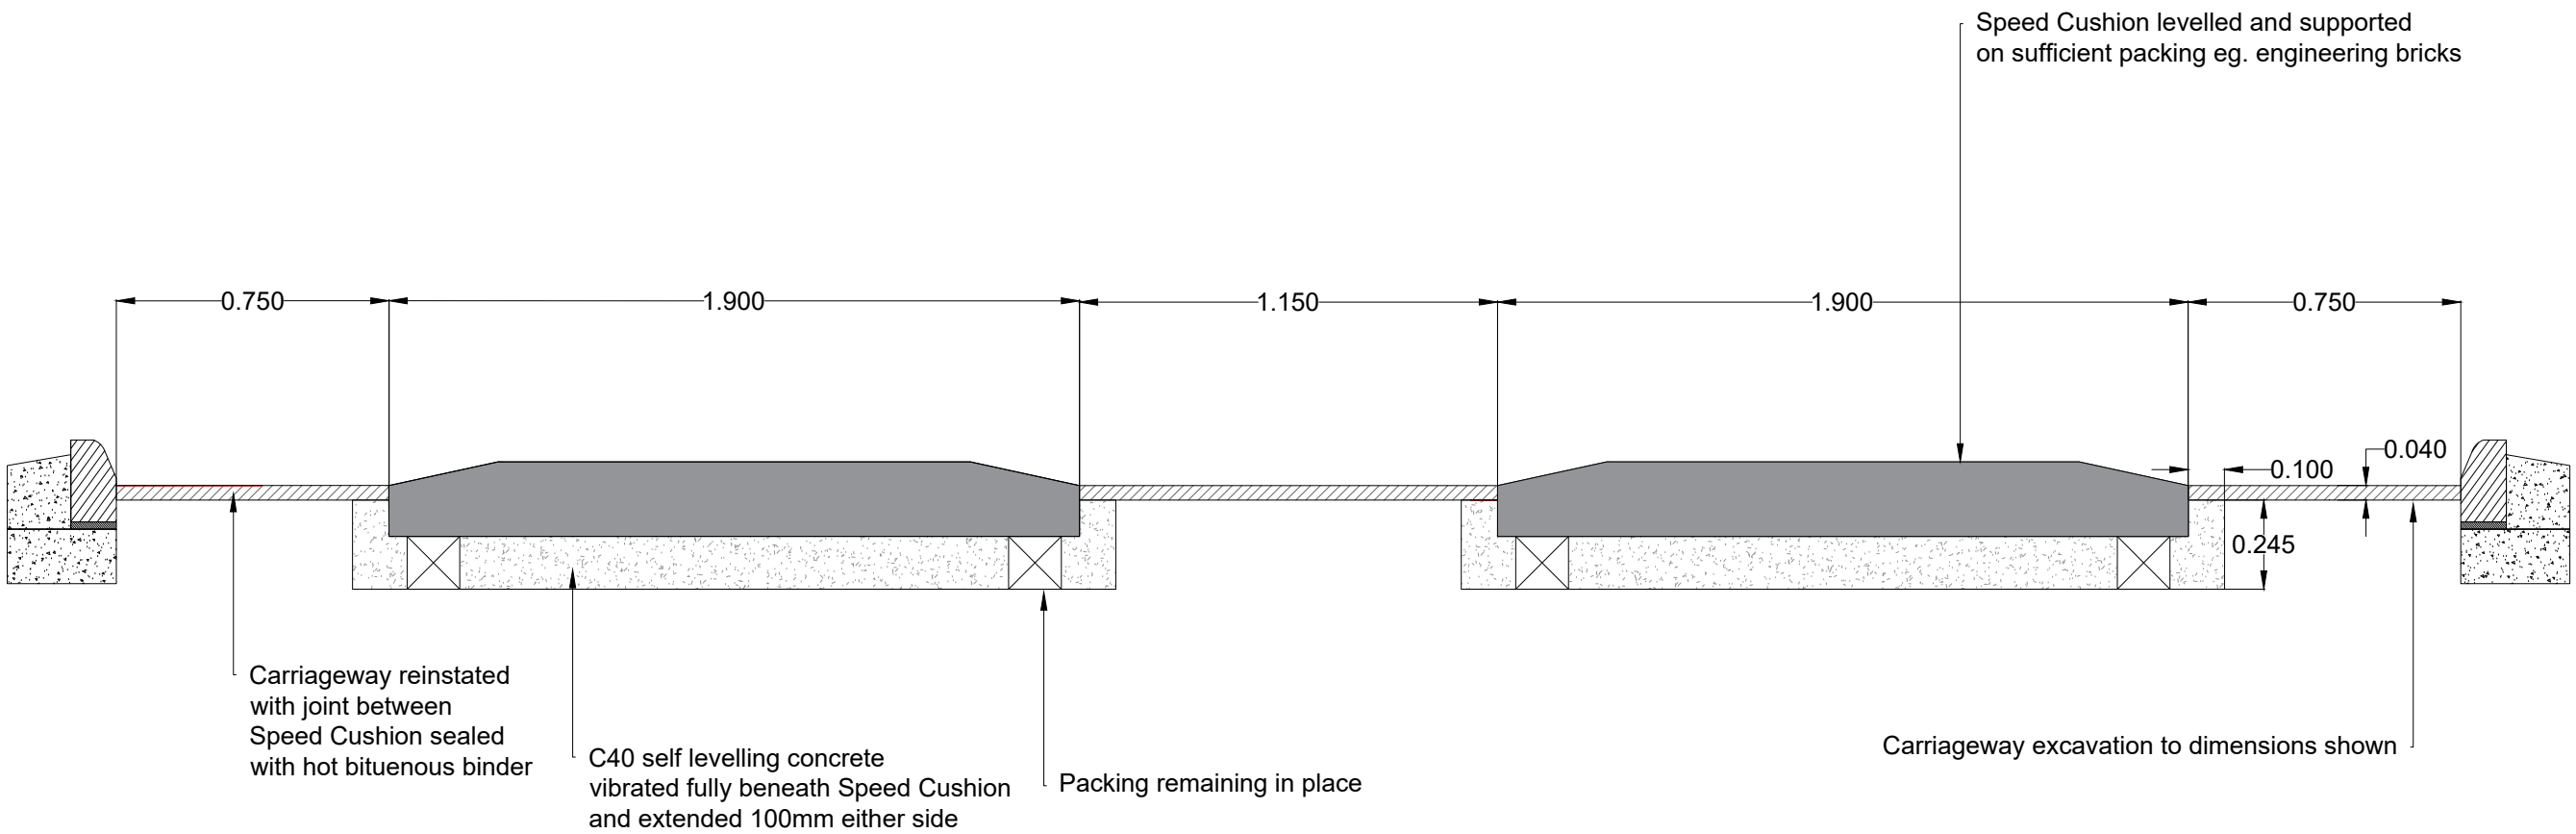

Maesoffa

Bryn-Offa

Post and Rail Fencing

Brick Building/Shed

Hedge

Visibility Splay

Construct new footway 2m wide

Drop section of kerb

Low BN Kerbs

Drop section of kerb

Existing Chicanes to be removed

Diagram 1062 solid white triangle on approach ramps to speed cushions

Marshall's Speed Cushion TS-0406 1900mm x 1900mm x 205mm with 65mm upstand

750mm spacing on channel edge of speed cushions

Construct new footway 2m wide

Scale 1:200

Engineering Design Services

EDS West Manager : Steve Halliows CEng MICE
01545 572513 hw@ceredigion.gov.uk
West : Penmorfa, Aberystwyth, Ceredigion, SA46 6PA
EDS East Manager : Gareth Price CEng CEM MICE
0845 607 6060 ts.helpdesk@powys.gov.uk
North : Kinkorndale, Deerp, Pool Road, Newporth, Powys, SY18 3AF
Mid : County Hall, Spa Road East, Llandrindod Wells, Powys, LD1 3LQ
South : Newydd, Brecknock, Cardigan Way, Brecon, Powys, LD3 7WR

Project
Land Adjacent to Maesoffa
Four Crosses

Drawing Title
Proposal For New Junction
With Alternative Traffic Calming

By AJ Checked DB Scale at A1
Date 15/09/2020
1:200

Project Number Drawing Number Revision
TO262/1 P-0100_01 A

ACS ISO 9001 OHSAS 18001
Drawing Filename : - Four Crosses Junction Speed Cushions (no island).dwg
Last saved : 15/09/2020