

Legend

Recommended priority

1 month

3 months

6 months

12 months

24 Months


Desirable

Beneficial

No work Required

65 Tree ID number (colour as per priority)

T - Tree
 G - Group
 W - Woodland
 H - Hedge
 S - Stump
 R - Removed

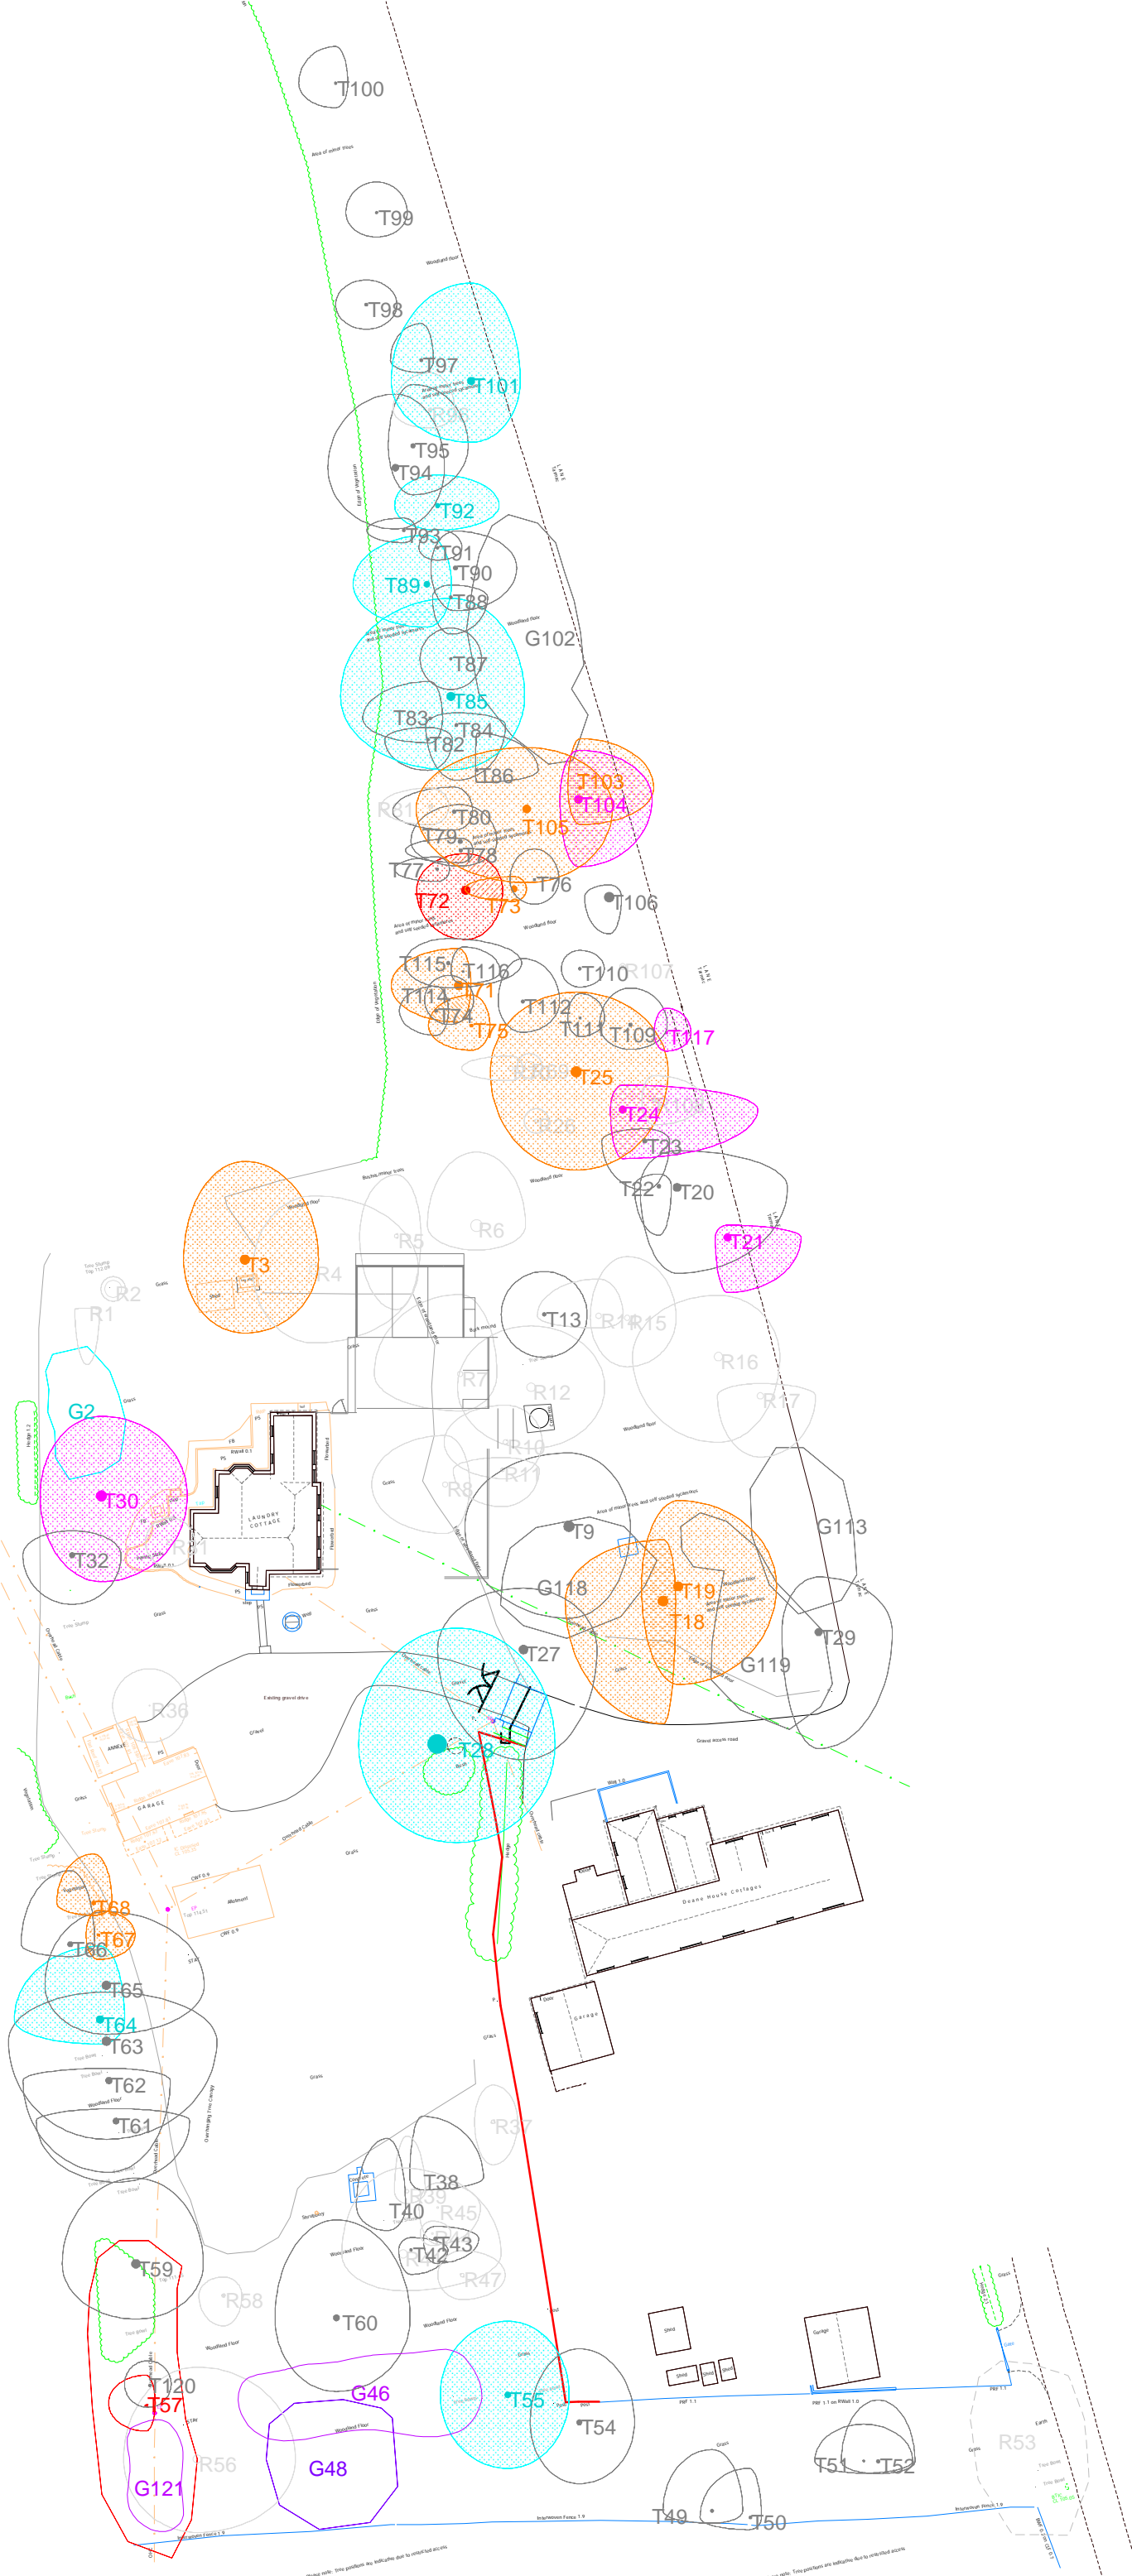

CLIENT	Mr. D Paine
SITE	Laundry Cottage, Manor Farm Lane, Deane.
DRAWING	Tree Survey Plan 2021
DRAWING NO.	168/1514/2/22/2021
SCALE	Not to scale
DATE	9 March 2021
DRAWN BY	M.Harrison

Harrison Arboriculture Ltd.



Telephone - 07915 847 367
 email: admin@harrisonarboriculture.co.uk