




LOCATION PLAN AS EXISTING | Scale 1:1250

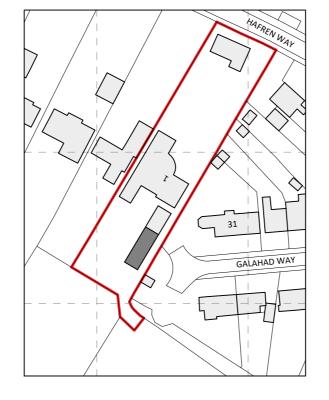


LOCATION PLAN AS PROPOSED | Scale 1:1250

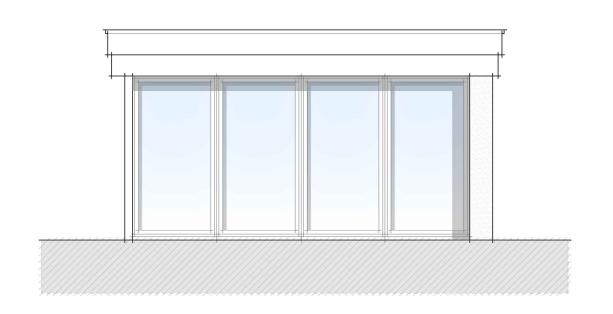


SIDE ELEVATION AS PROPOSED | Scale 1:50

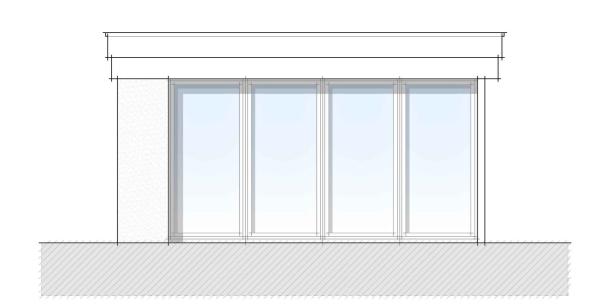

SIDE ELEVATION AS PROPOSED | Scale 1:50

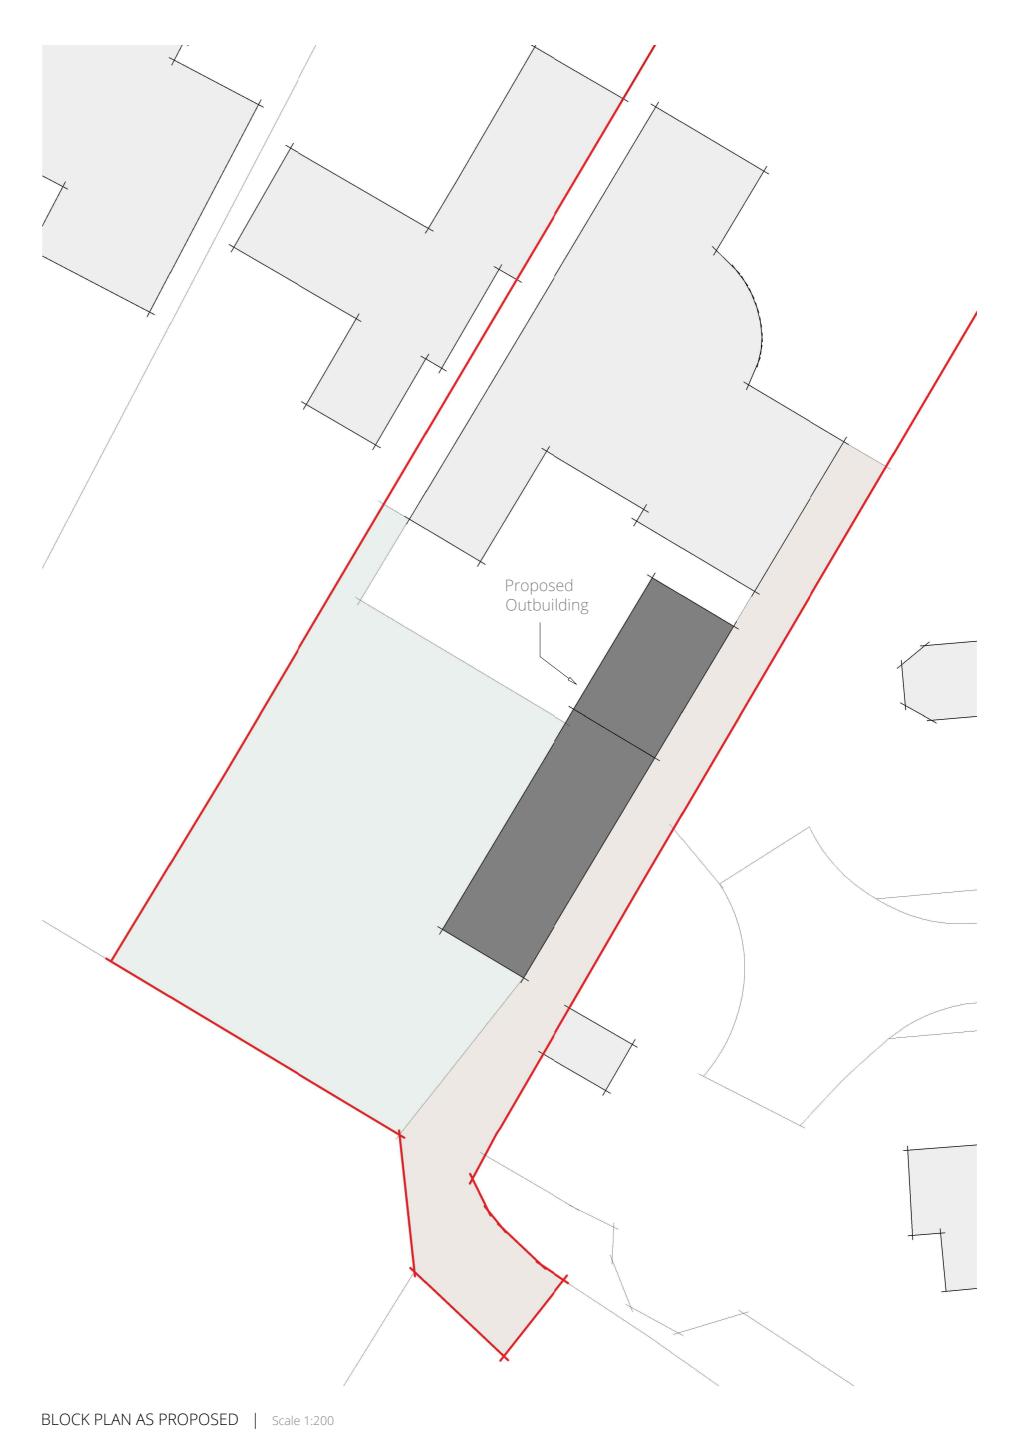

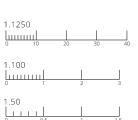

## PROPOSED

1 Hafren Way Stourport-on-Severn DY13 8SJ

Mr J Gray

Scales 1:50, 1:100 & 1:1250 on A2 Date March 2021

© This drawing and the design depicted in it are the copyright of the designer and may not be reproduced except by written permission.



ENGINEERING and BUILDING DESIGN Ltd The Old Snuff Mill Warehouse Park Lane, Bewdley, Worcs. DY12 2EL

01299 402020 07528 579724

www.engbuildingdesign.co.uk hello@engbuildingdesign.co.uk

21-3916/03