


FOUR WINDS FARM - Location Plan

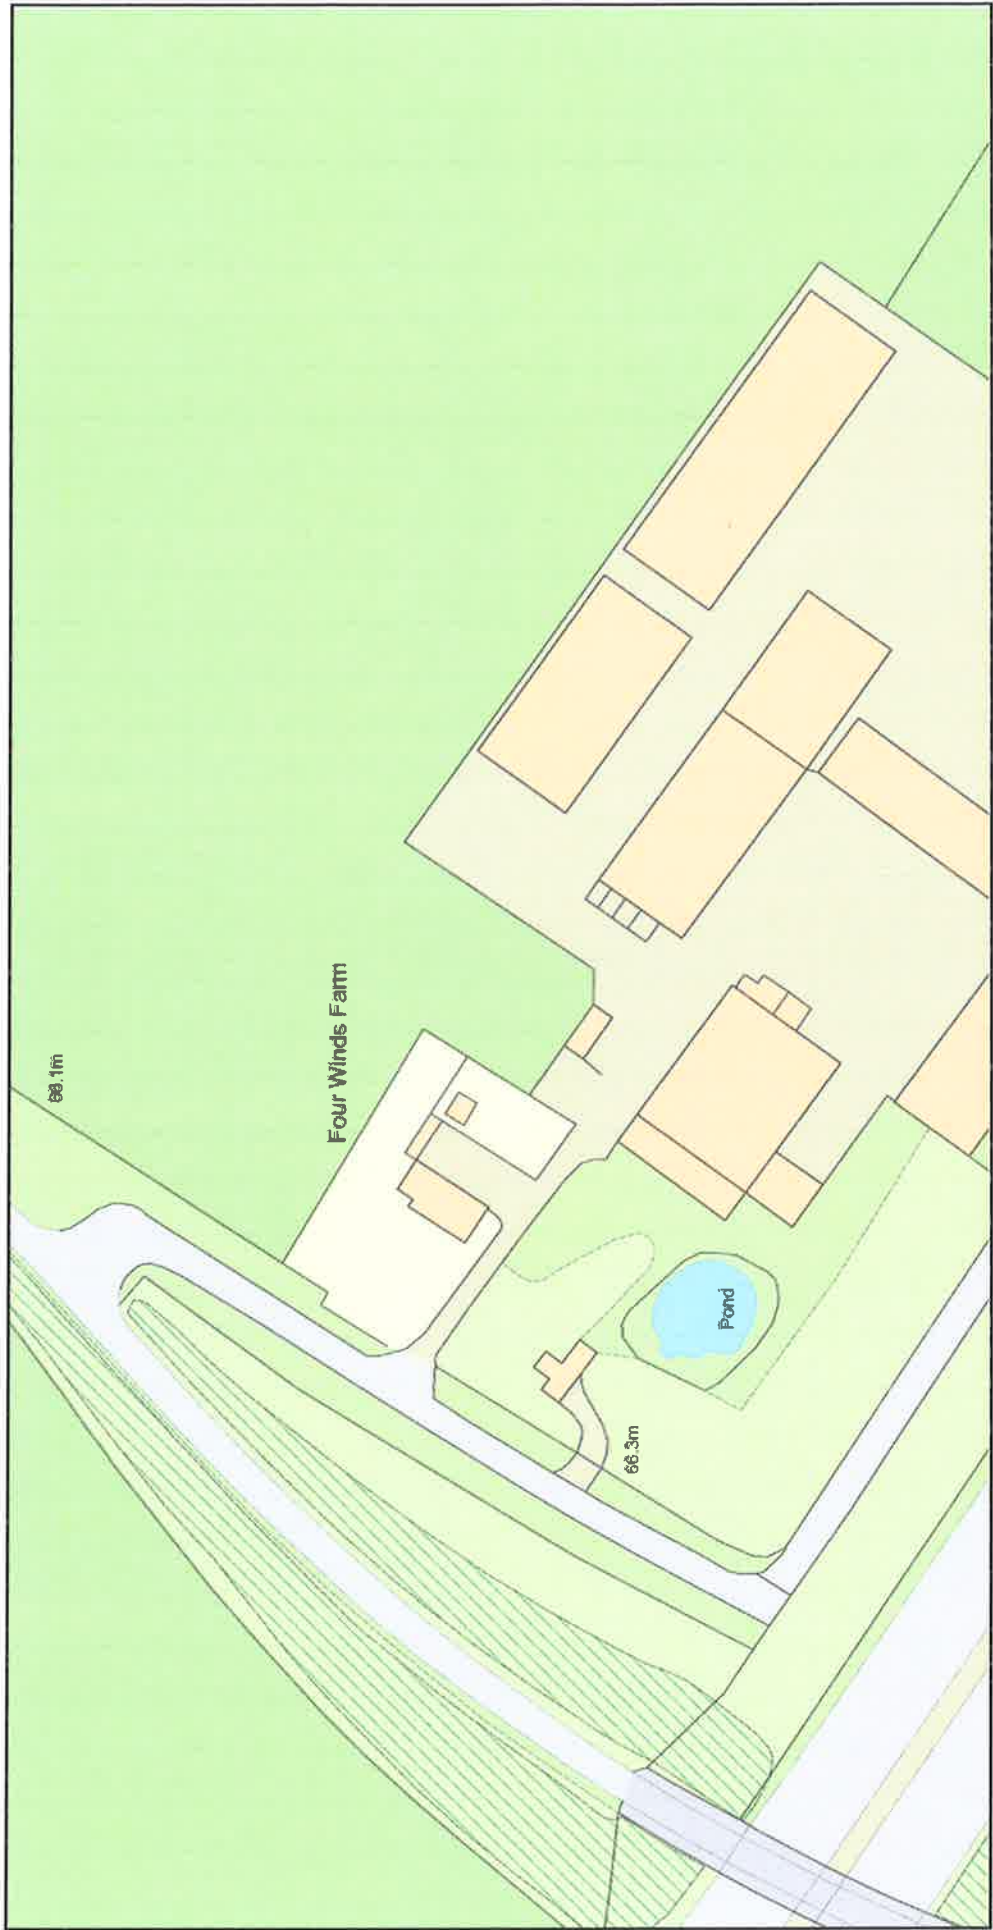

Plan Produced for: **BUCKINGHAMSHIRE COUNCIL**

Date Produced: 04 Mar 2021
Plan Reference Number: TQRQM21063135357966
Scale: 1:1250 @ A4

© Crown copyright and database rights 2019 OS 100042766