



PROPOSED TWO STOREY REAR EXTENSION AND ALTERATIONS
TO 39 CHESTERFIELD ROAD BRIMINGTON CHESTERFIELD
S43 1AB

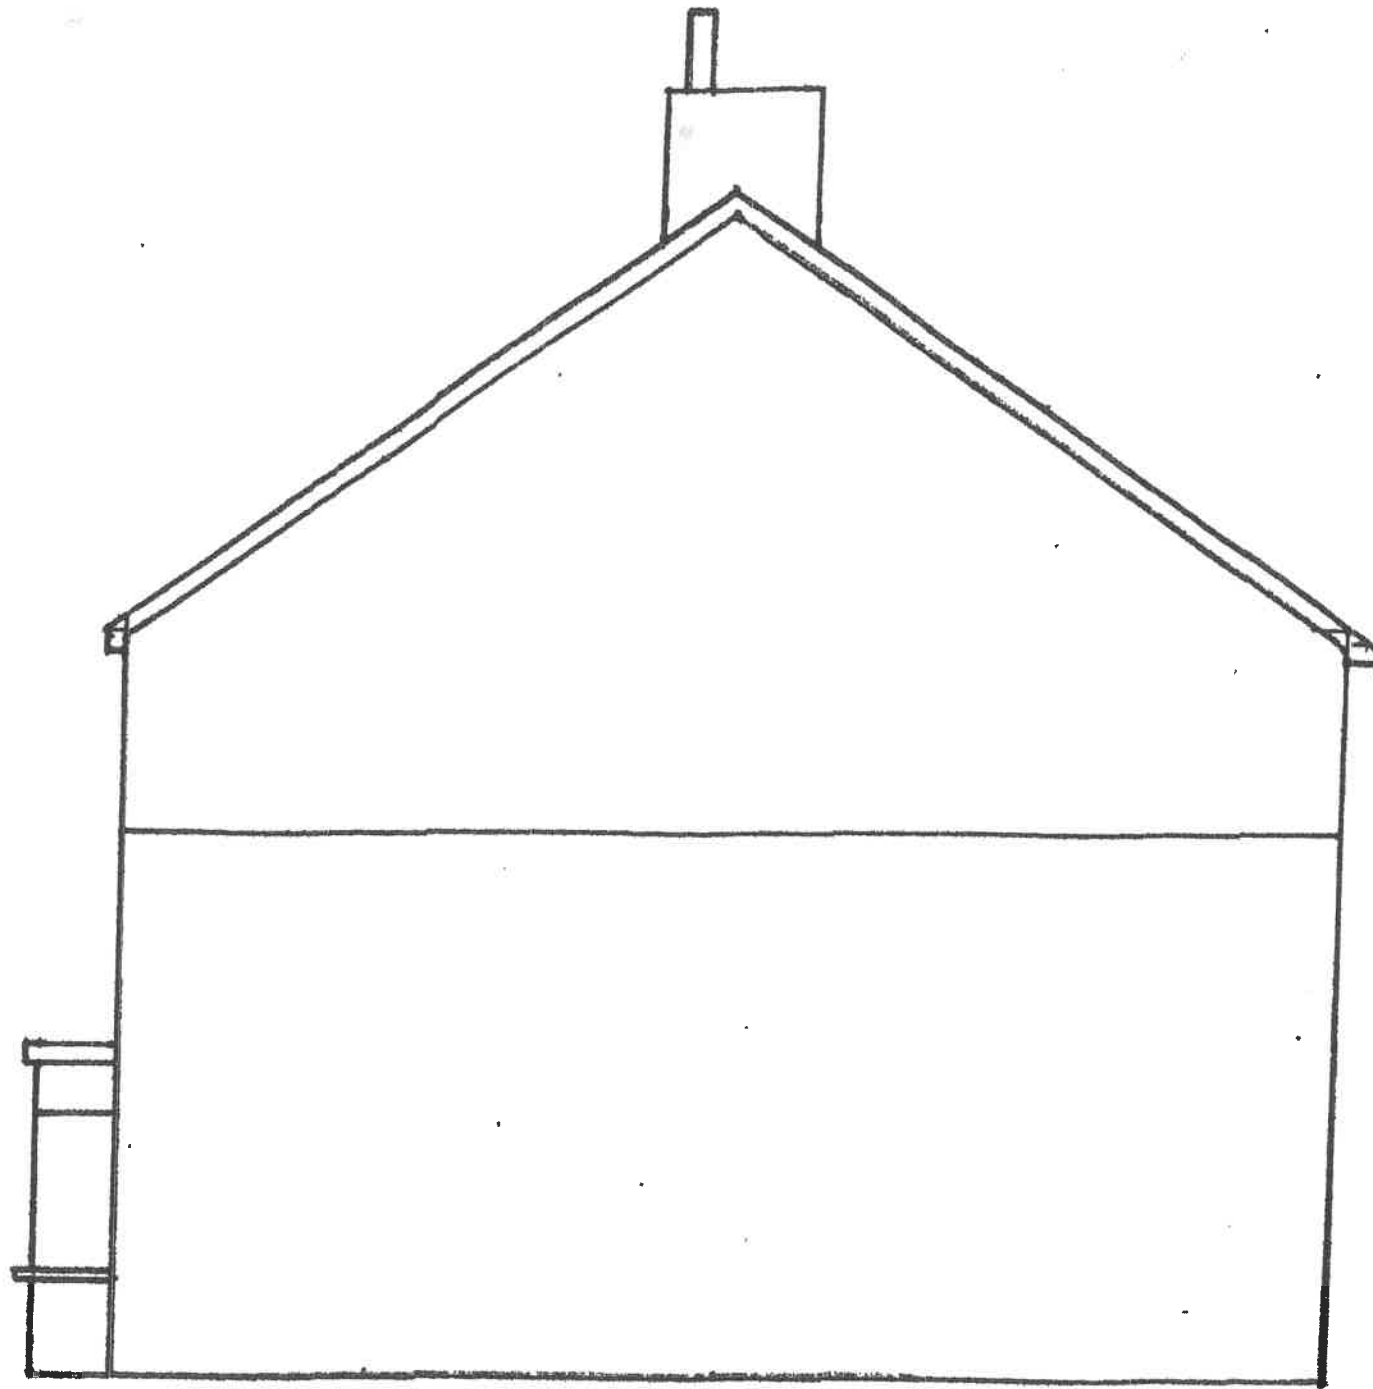

Existing sidewest elevation

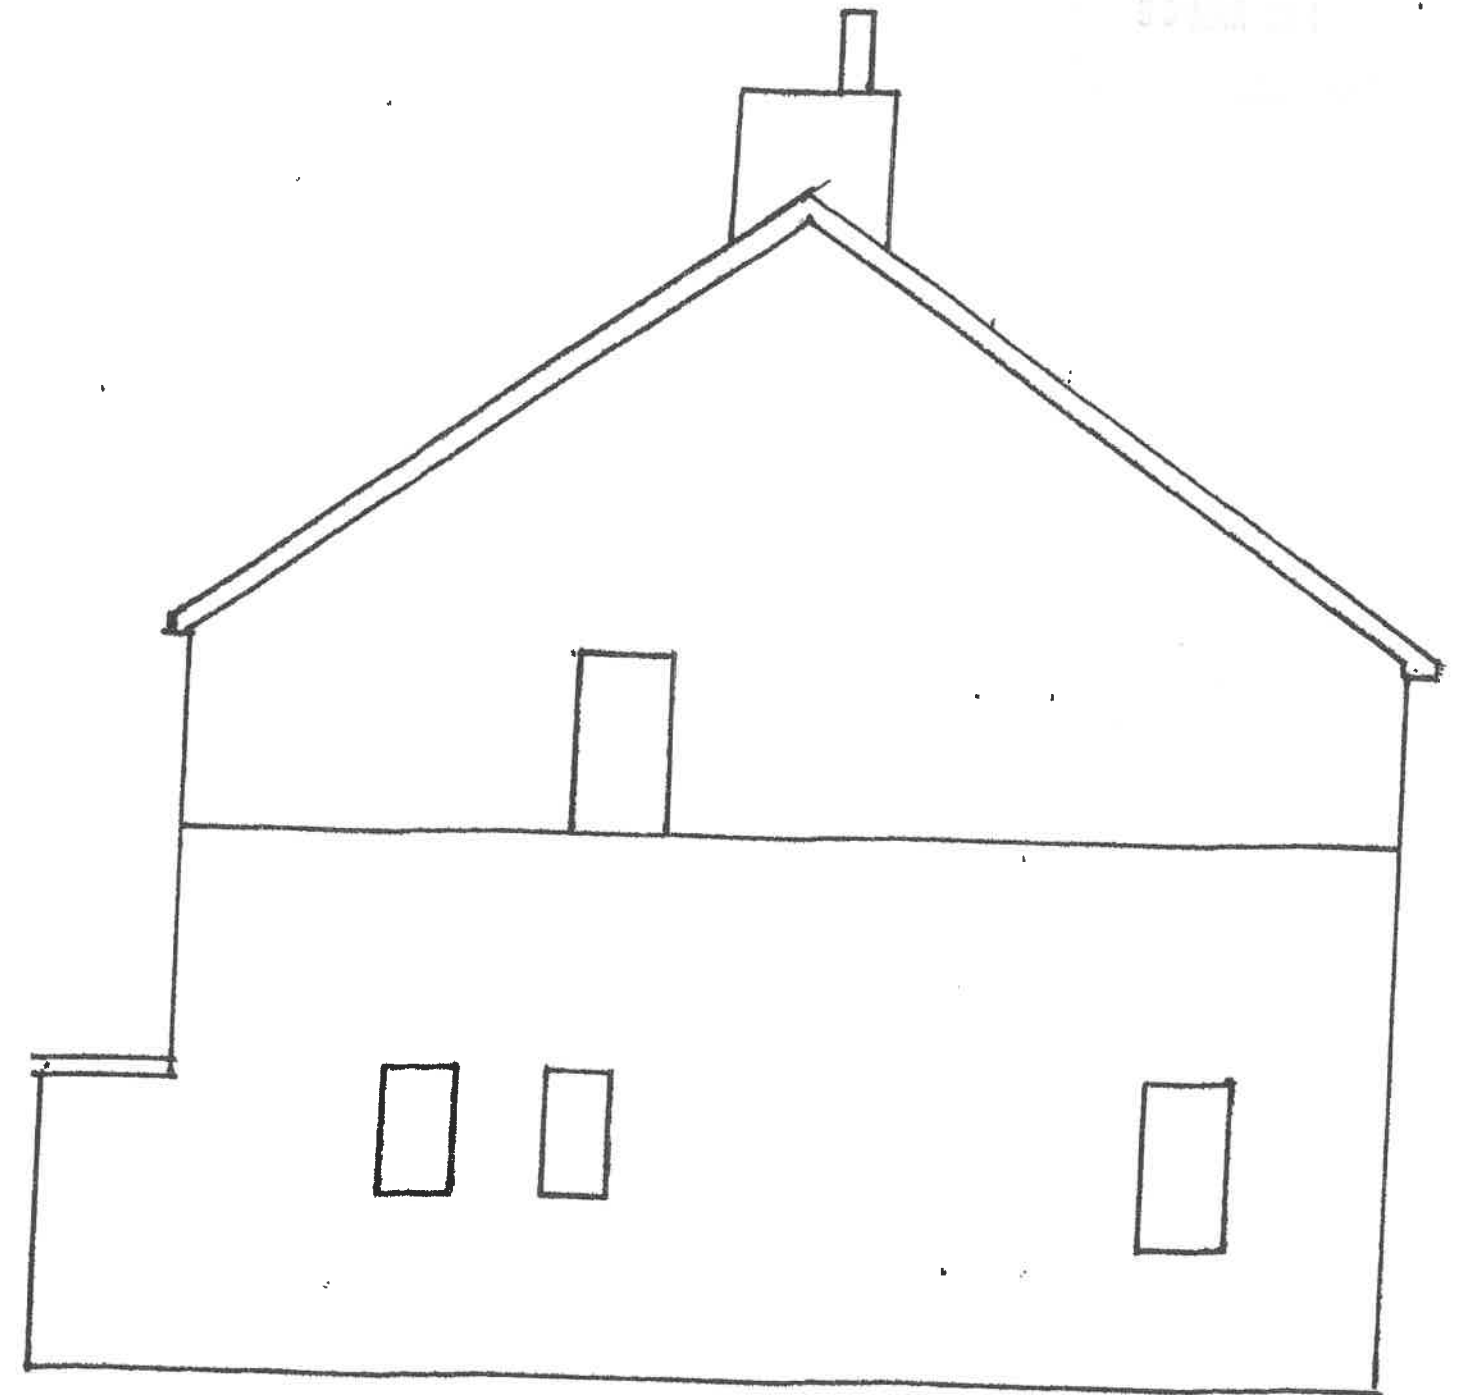

Existing side east elevation