




Ground Floor Plan as Existing 1/50

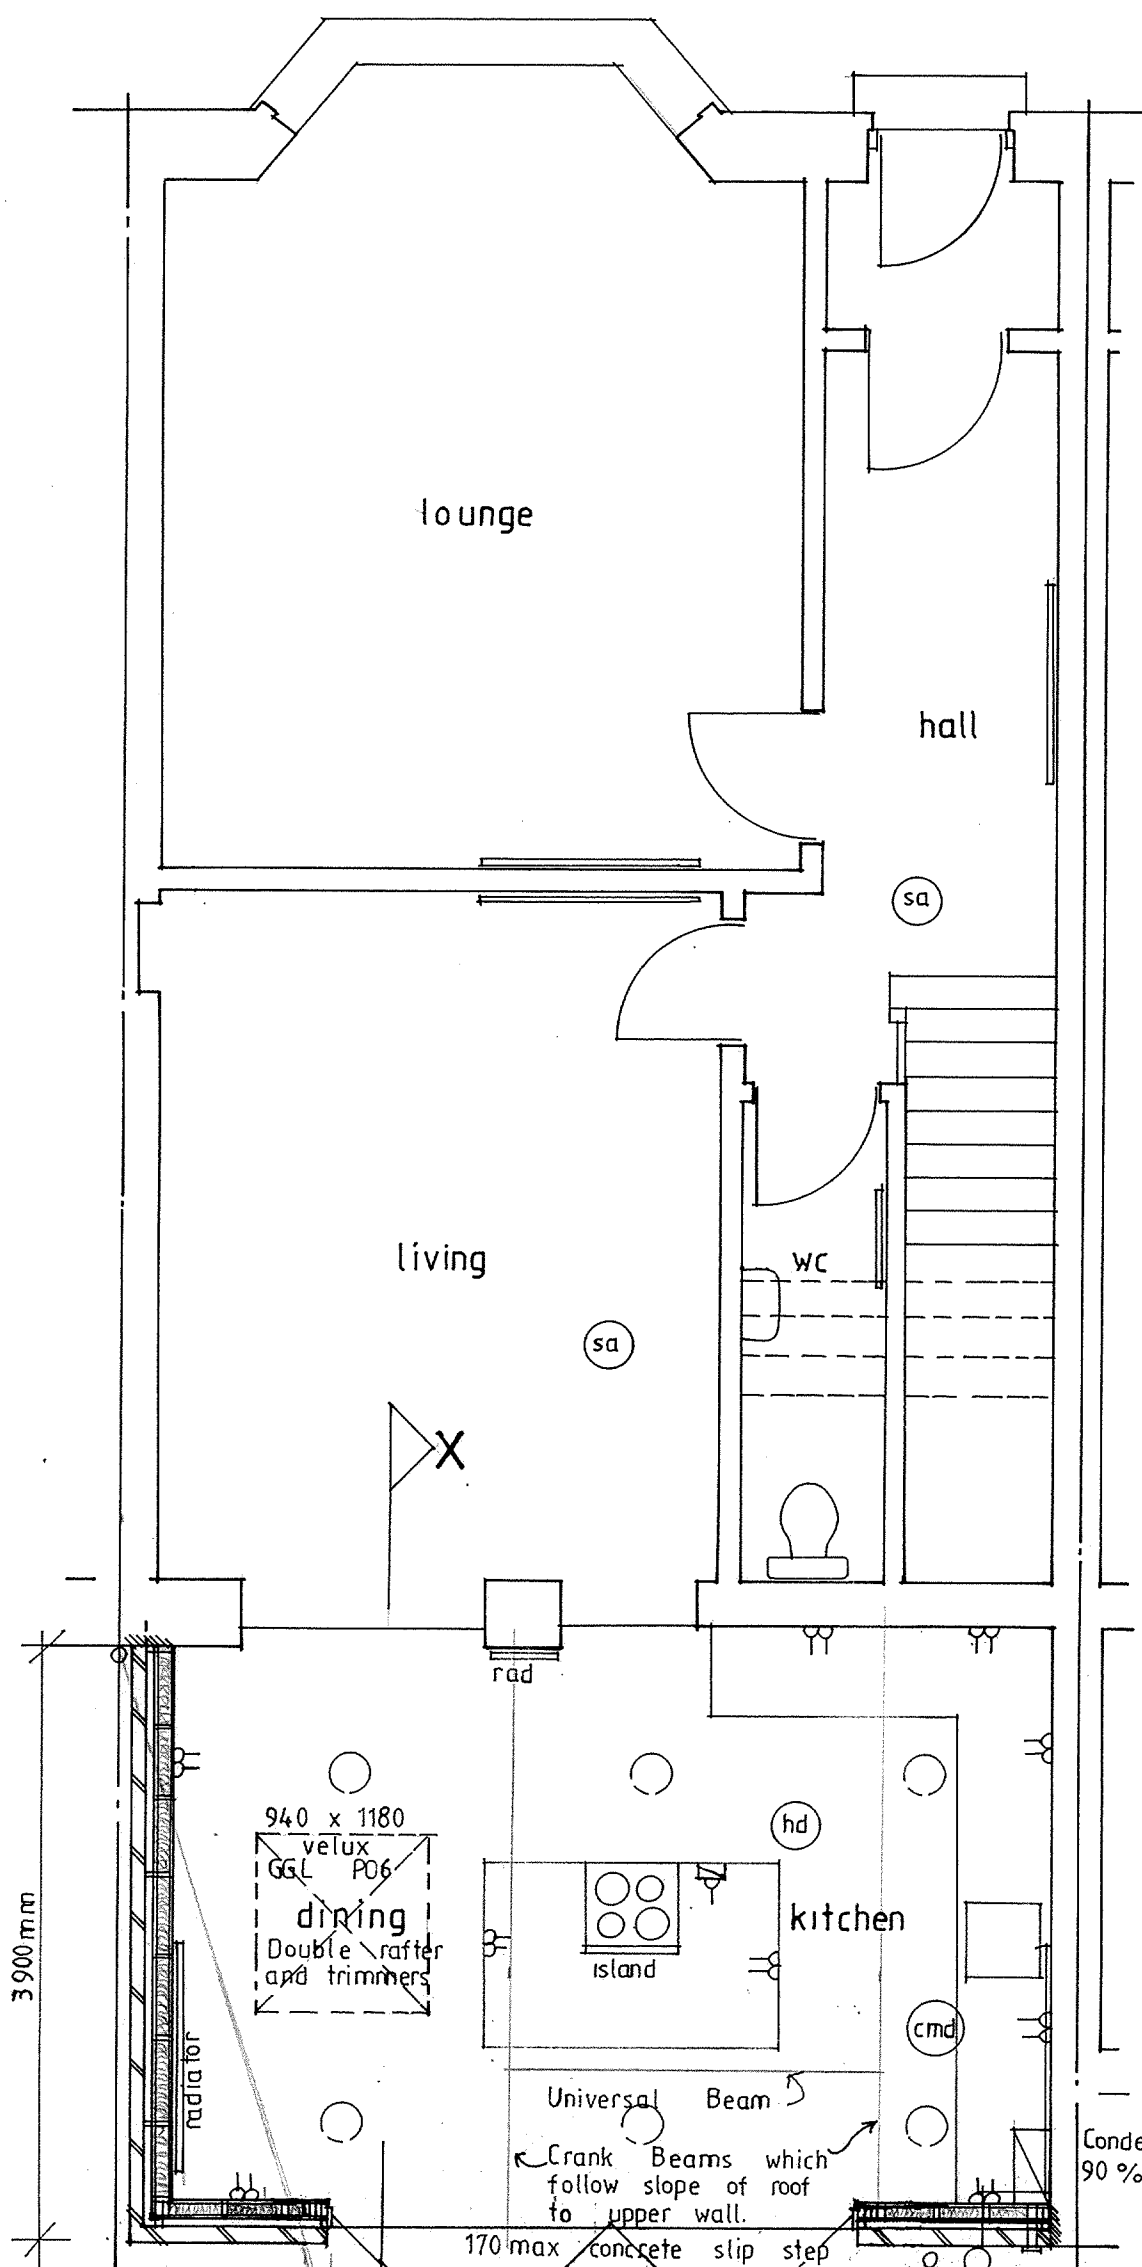




Ground Floor Plan as Proposed

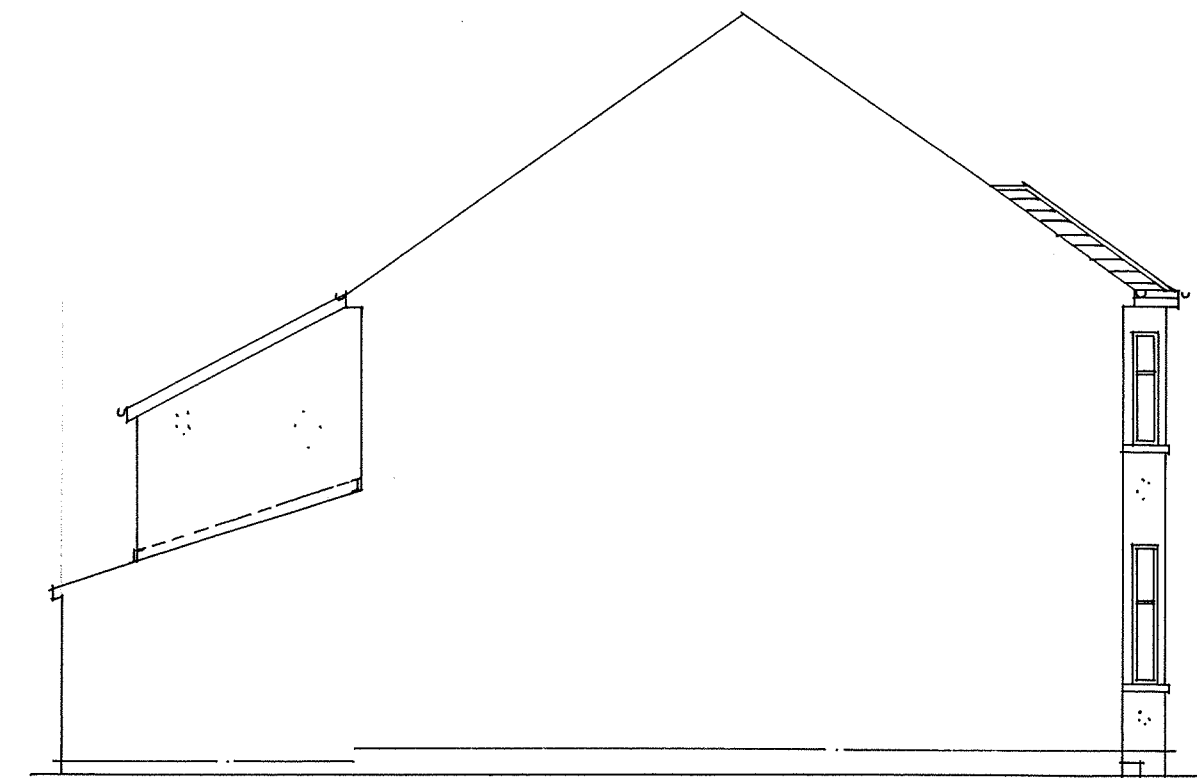

Side Elevation as Proposed

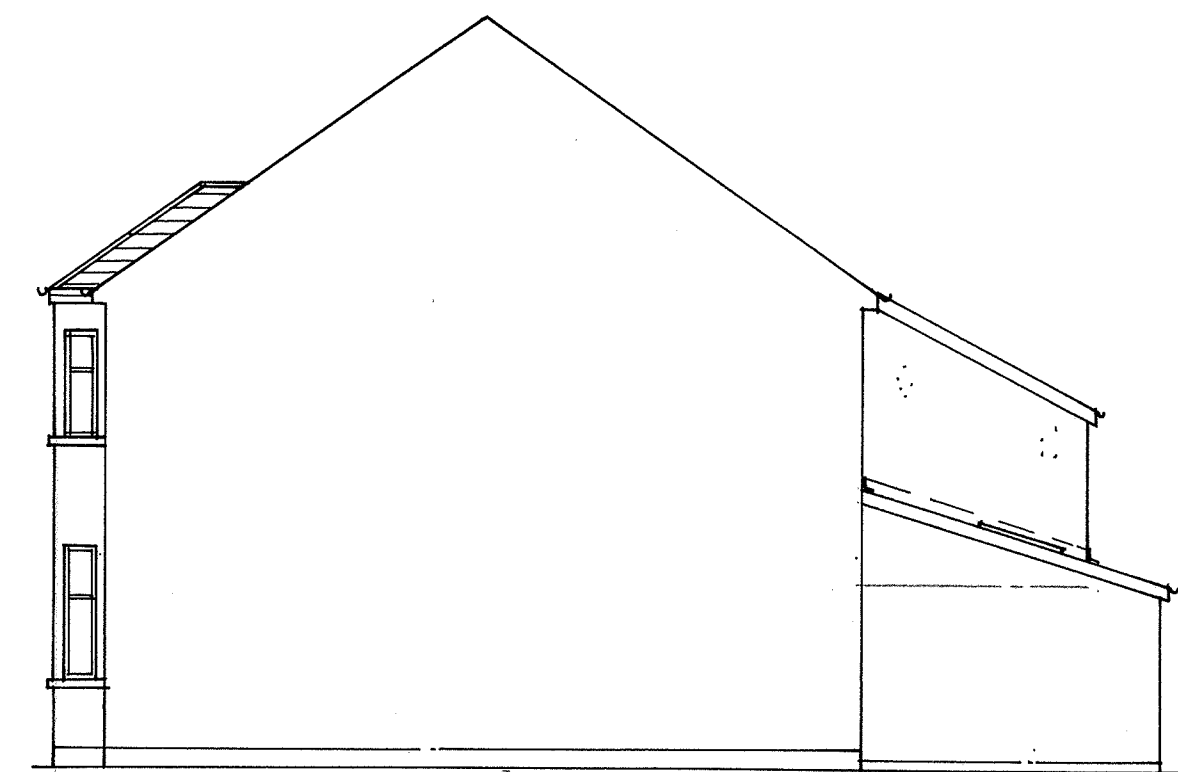

Side Elevation as Proposed

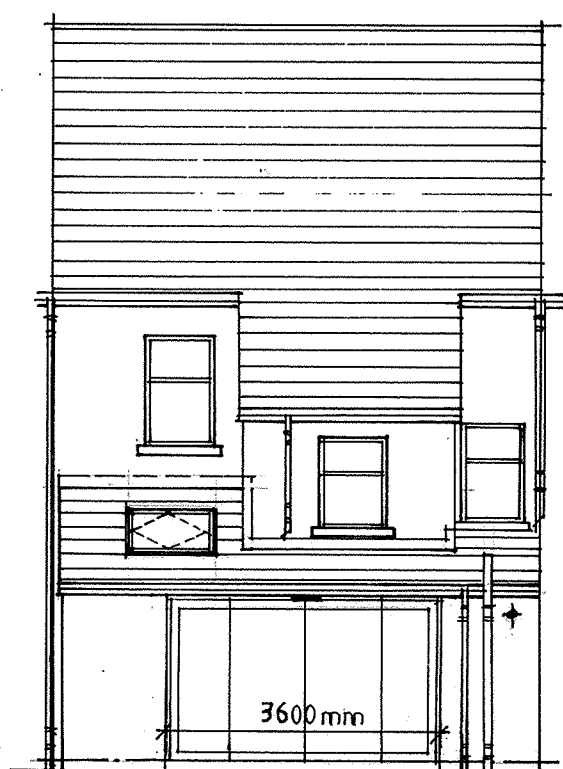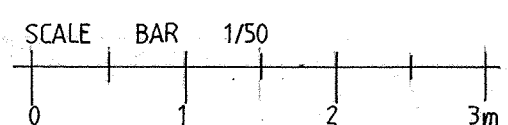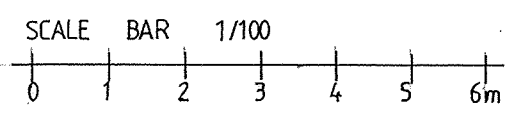

REAR EXTENSION  
 Roof - Concrete tiles colour to match.  
 Walls - Brick roughcast to match.  
 Doors - Grey upvc dg to match.  
 Rear Elevation as Proposed 1/100

**Notes**  
 All works to comply with current building regulations. No high alumina cement to be used.  
 All drainage to satisfaction of local authority.  
 All electrics to comply with IEE regulation 16th edition.  
 Do not scale from the drawing check sizes on site.  
 Building Control to be notified in writing 7 days prior to commencement.

**DEREK THOMPSON**  
 Architectural Services  
  
 Telephone: 889 4468

Client  
**Mr and Mrs McMullan**  
 address  
**37 Cardonald Gardens**  
**Cardonald**  
**G52 3PG**

Project  
**Rear Extension and Internal Alterations**  
 Plans and Elevations.

SCALE 1/50 1/100 DATE FEB 2021  
 PAPER SIZE A2 DWG CSM 2789/1