


1/50 0 3m



EXISTING FRONT ELEVATION

All sizes to be checked on site prior to ordering materials
All work to be carried out only from stamped approved plans
These plans are for obtaining Planning Permission and Building Warrant
Refer to Engineers plans regarding any structural work

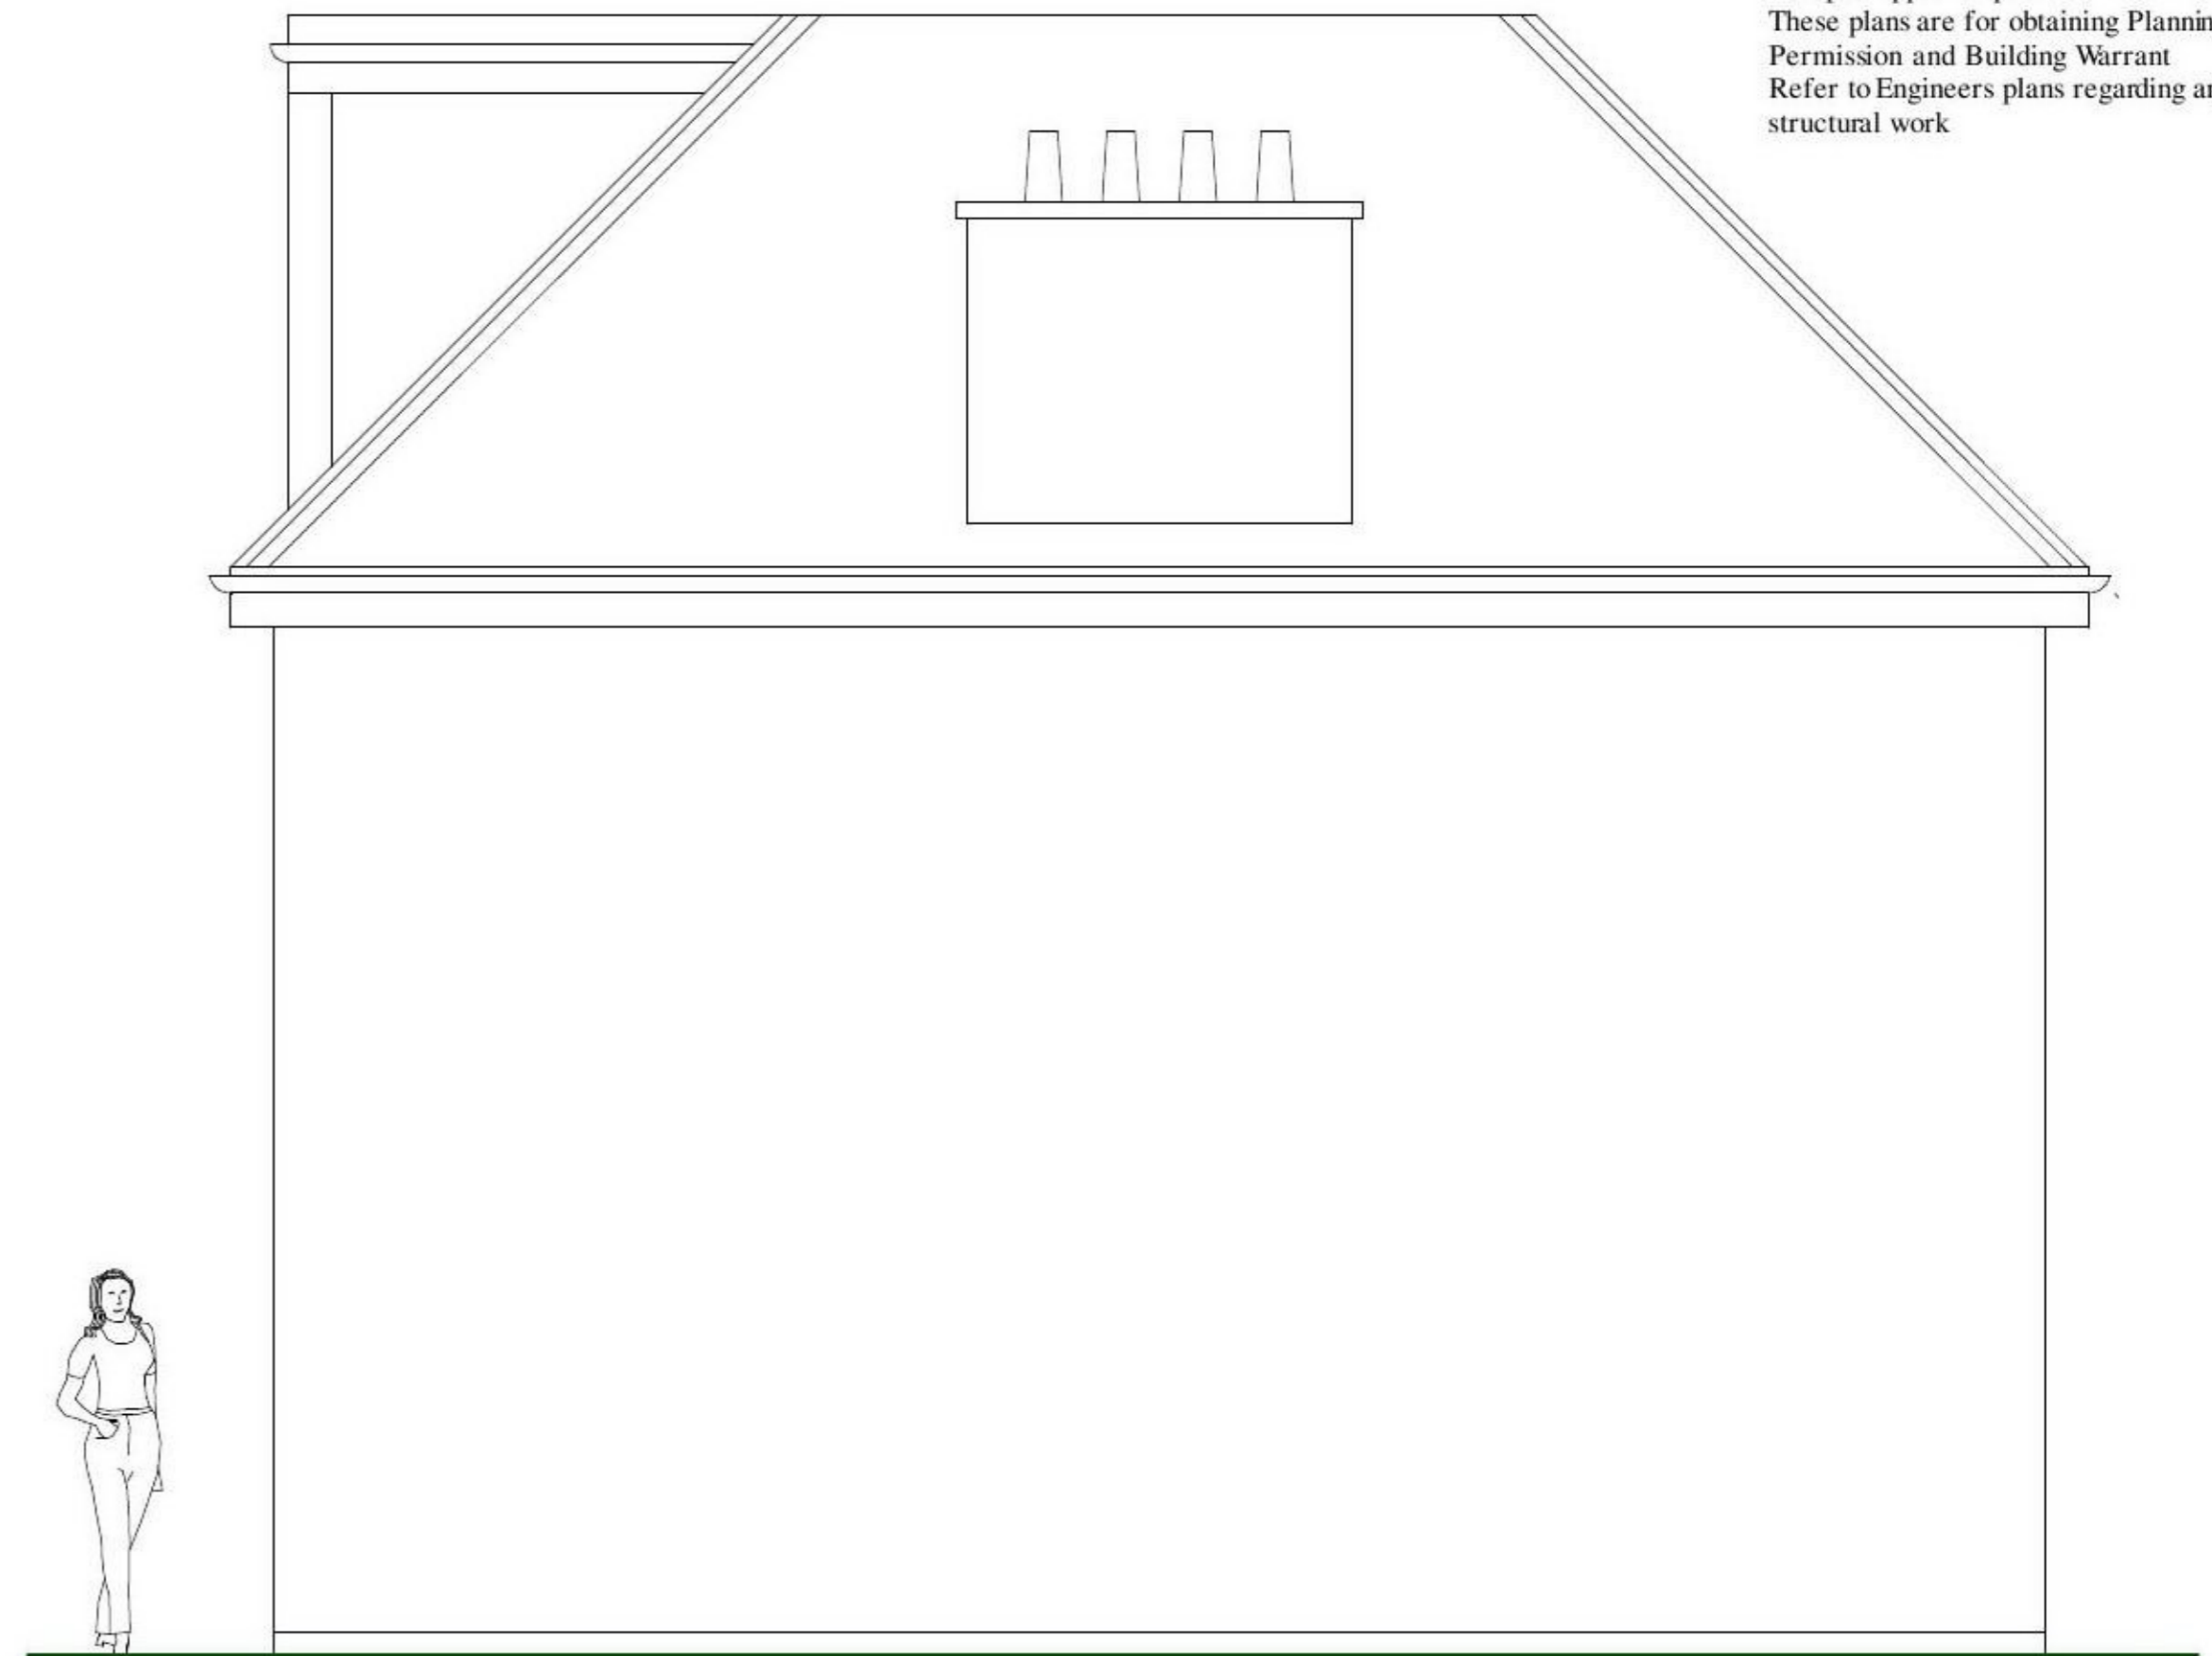

EXISTING SIDE ELEVATION

SW Designs
Architectural Consultants

Client:
Mr & Mrs Cruden

Project:
Proposed alteration at
20 Park Terrace East Lane
Glasgow

Scale: 1/50
Drg.No.: 20PT2105

WitheyDesigns@gmail.com